


FLOOR PLAN
SCALE: 1/4" = 1'-0"

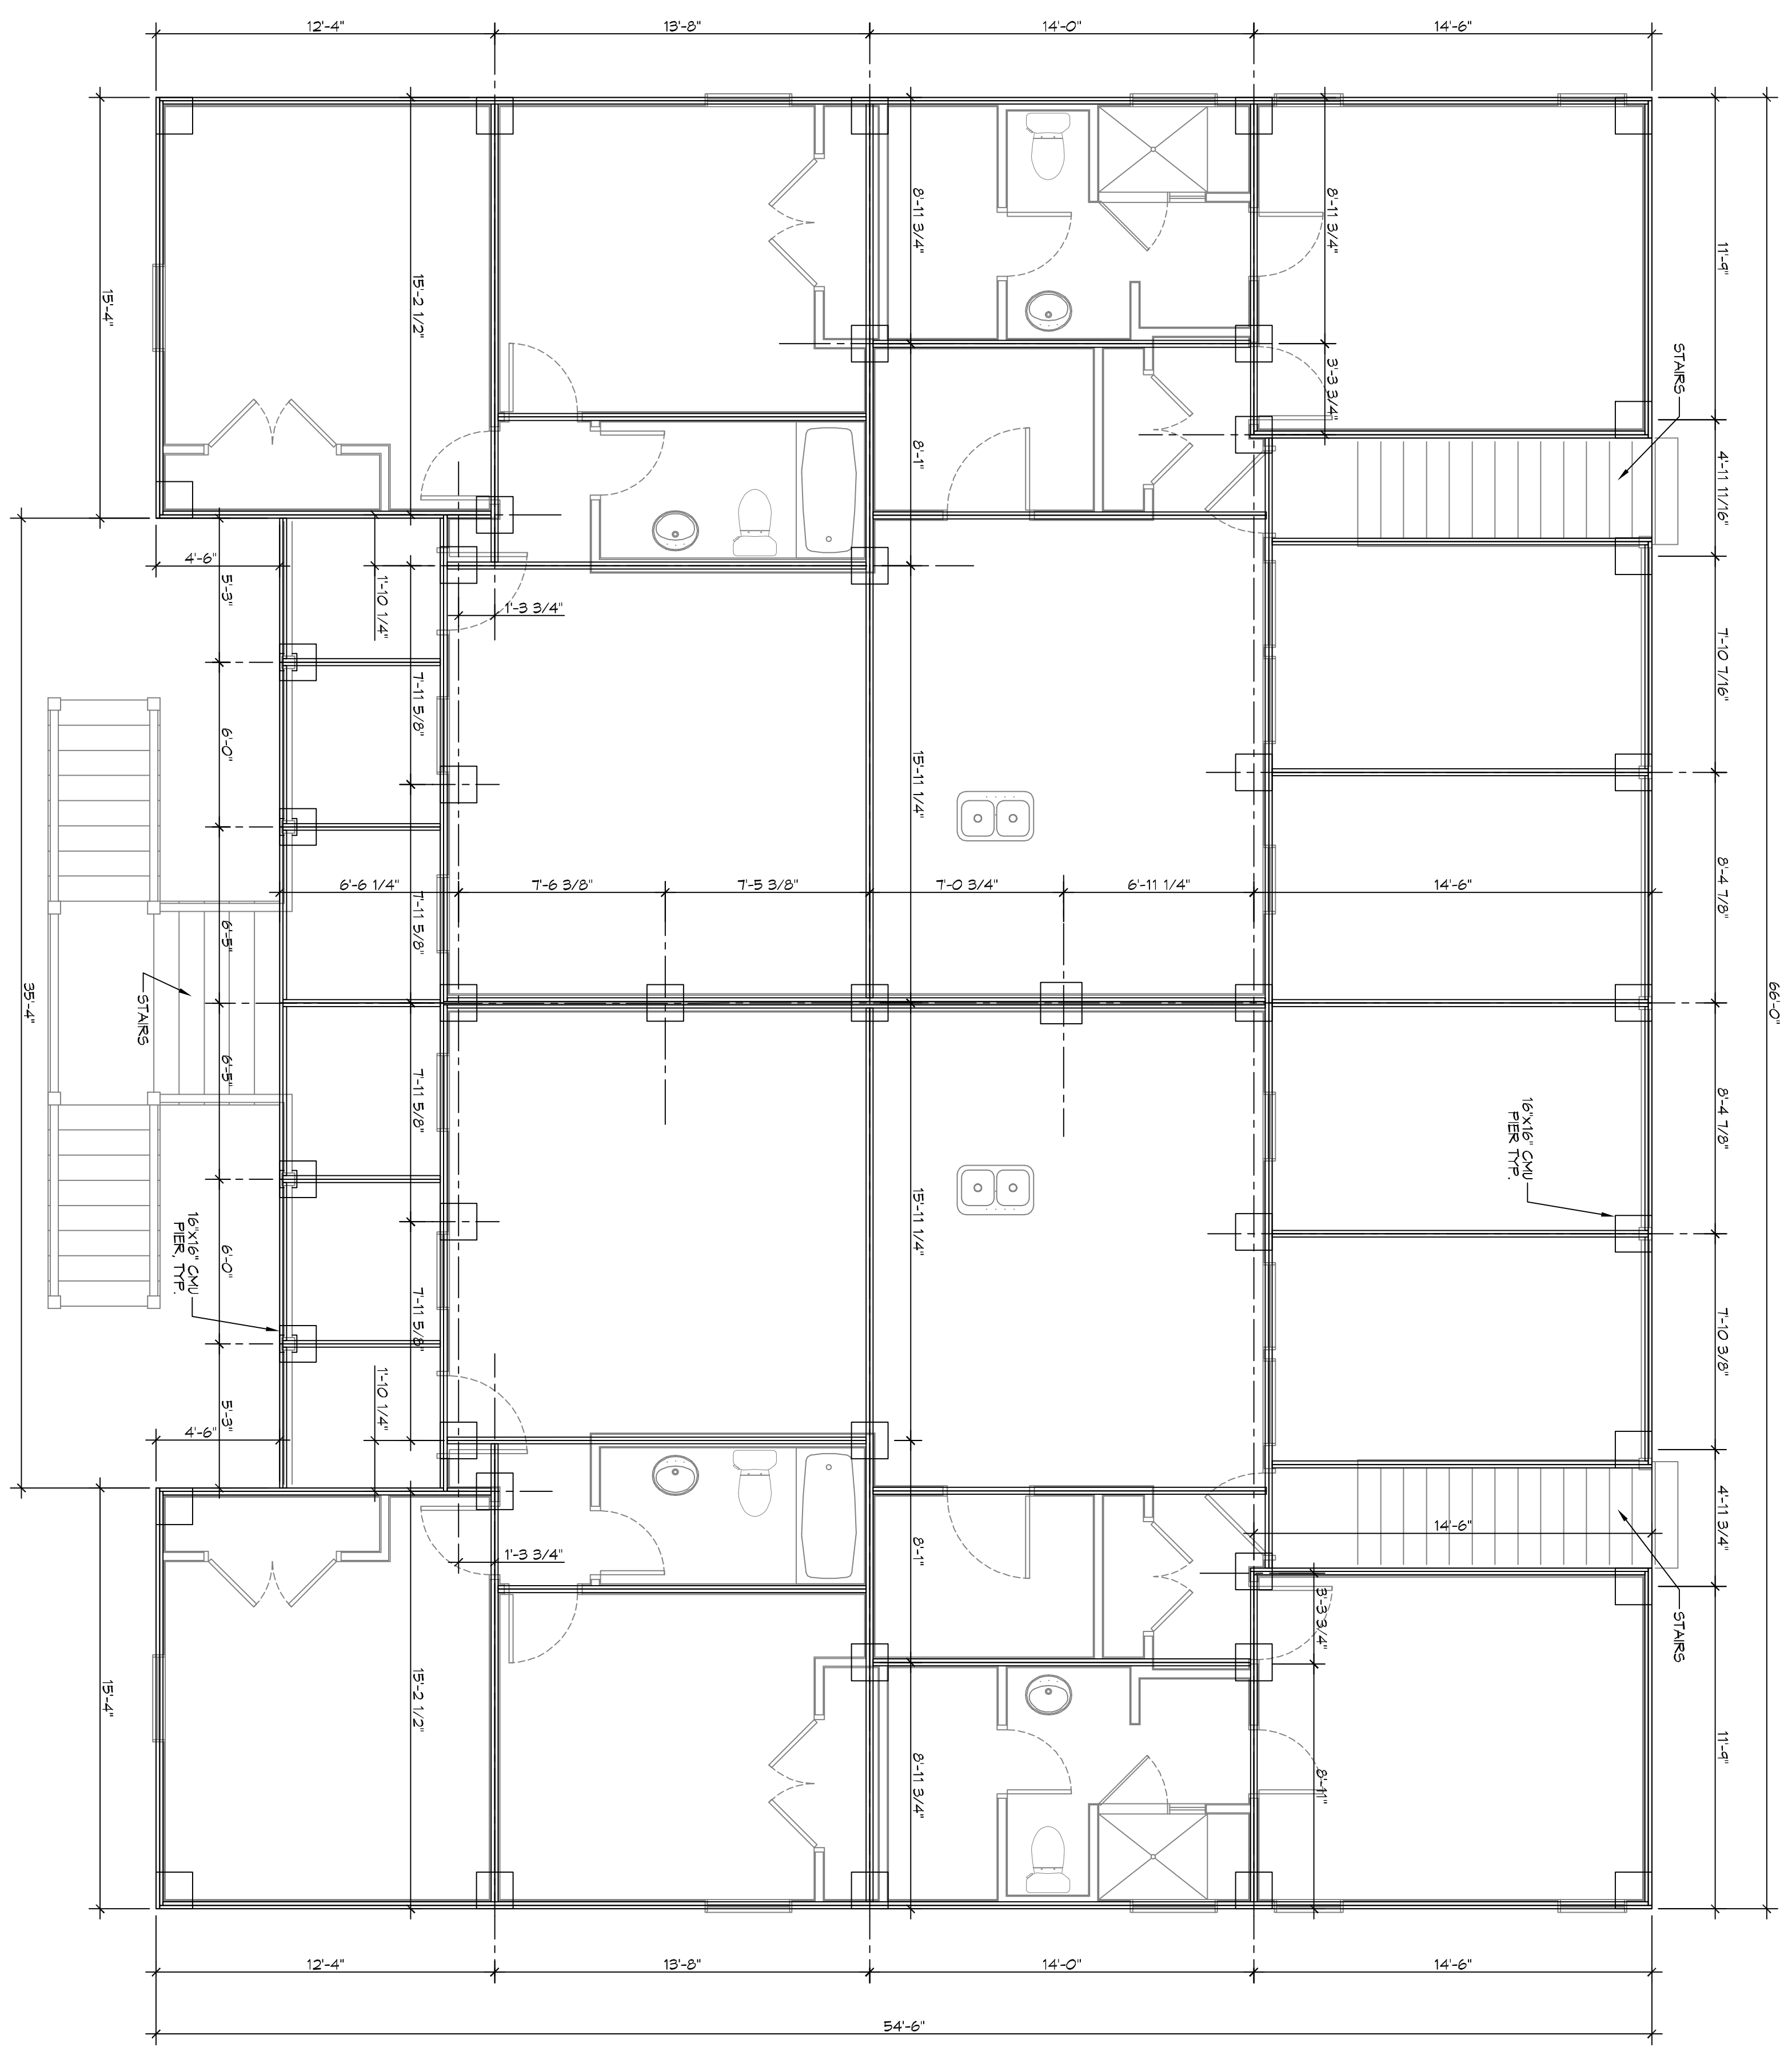

SHEET NO. **S101**

DRAWING NUMBER:

SHEET TITLE:
**DENISE
KENNIA**

LOT 80 PONCHATOLA AVENUE
MADISONVILLE, LOUISIANA 70447

JOB No: 2251 DATE: 12-06-16

DRAWN BY: JTL CHECKED BY: BAM

SEAL:

REVISIONS		
#	DESCRIPTION	DATE

DAMMON
ENGINEERING, INC.

554 Old Spanish Trail
Slidell, LA 70458
PH: 985.649.5832

www.dammonengineering.com
info@dammonengineering.com
Fax: 985.641.5950