


FRONT ELEVATION

SCALE: 1/4" = 1'-0"


ELEVATION

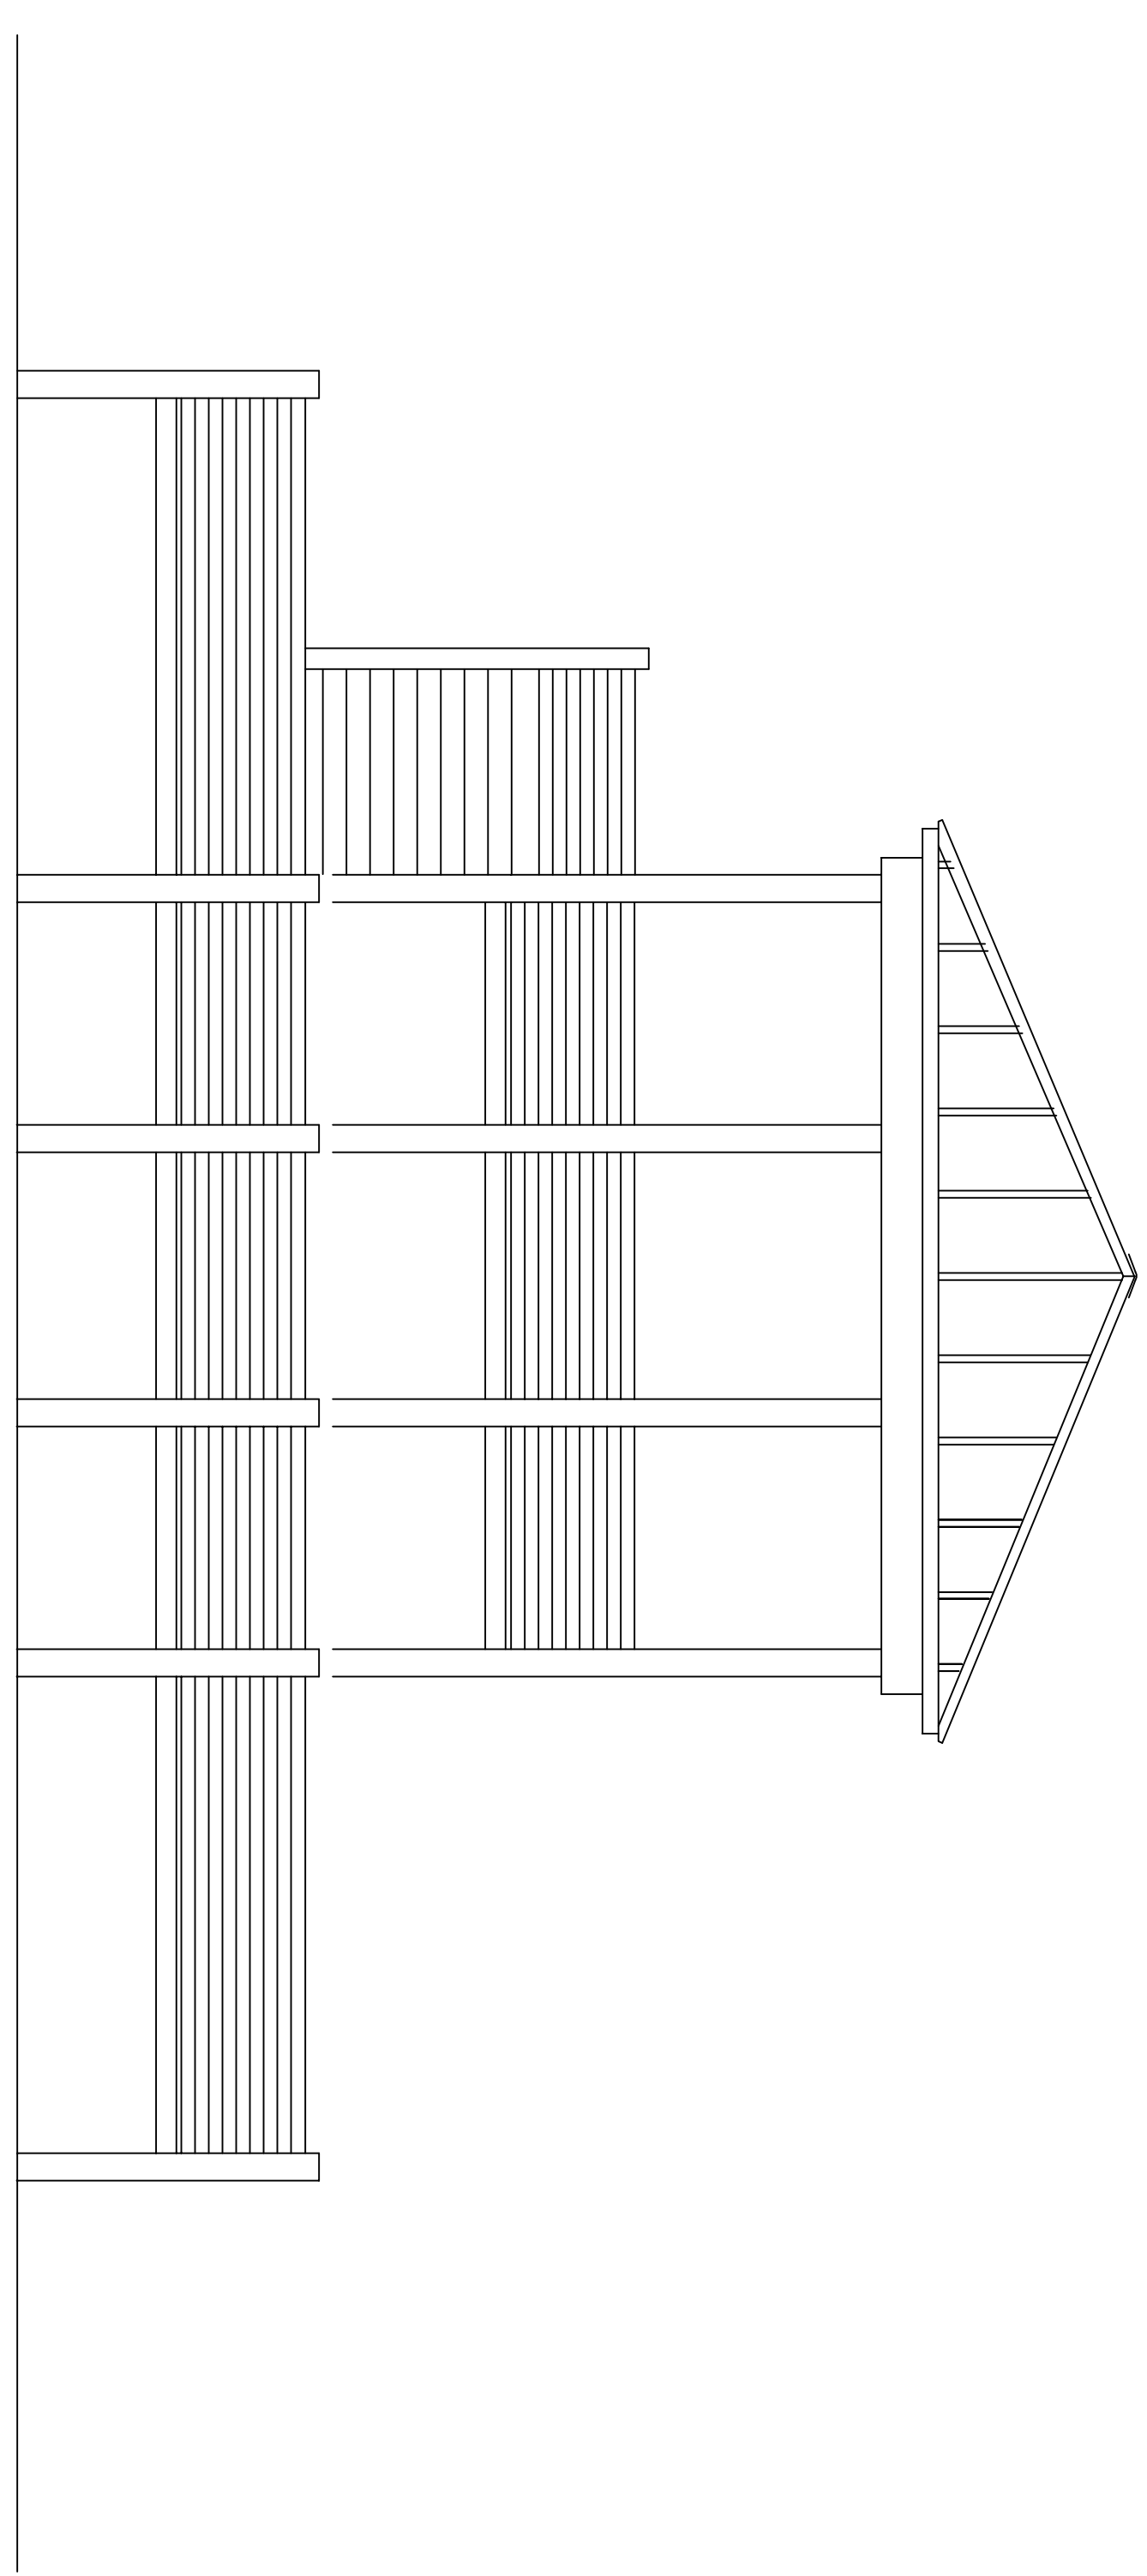

SIDE ELEVATION

SCALE: 1/8" = 1'-0"

ELEVATION

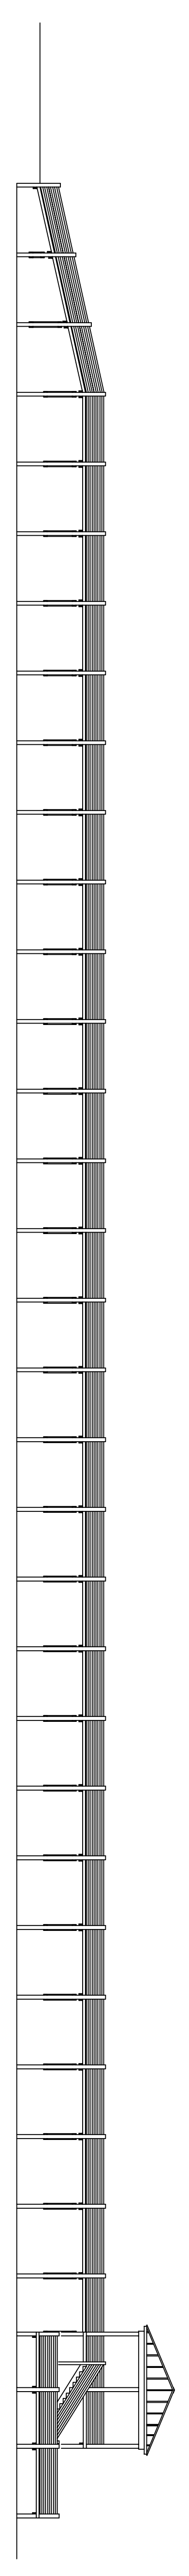

SHEET TITLE:  
BOAT HOUSE  
ELEVATIONS

NEW BOAT HOUSE AND PIER FOR;

**M CUBED  
PROPERTIES**

429 CARR DRIVE  
SLIDELL, LA. 70458

JOB No: 2343 DATE: 02-21-18  
DRAWN BY: CKD CHECKED BY: BAM

I hereby certify that the design, drawings and engineering information herein are true and correct to the best of my knowledge and belief, and that I am a duly licensed professional engineer in the State of Louisiana. I am not providing any services in connection with this project for which I have been prepared and qualified without the active consent of Dammon Engineering. You should contact with these drawings or specifications about construction methods, materials, or other details. It is the responsibility of the contractor to verify all dimensions, quantities, and conditions before construction.



REVISIONS		
#	DESCRIPTION	DATE



554 Old Spanish Trail  
Slidell, LA 70458  
PH: 985.649.5832

www.dammonengineering.com  
info@dammonengineering.com  
Fax: 985.641.5950

SHEET NO. **S102**  
DRAWING NUMBER:  
3 OF 3