


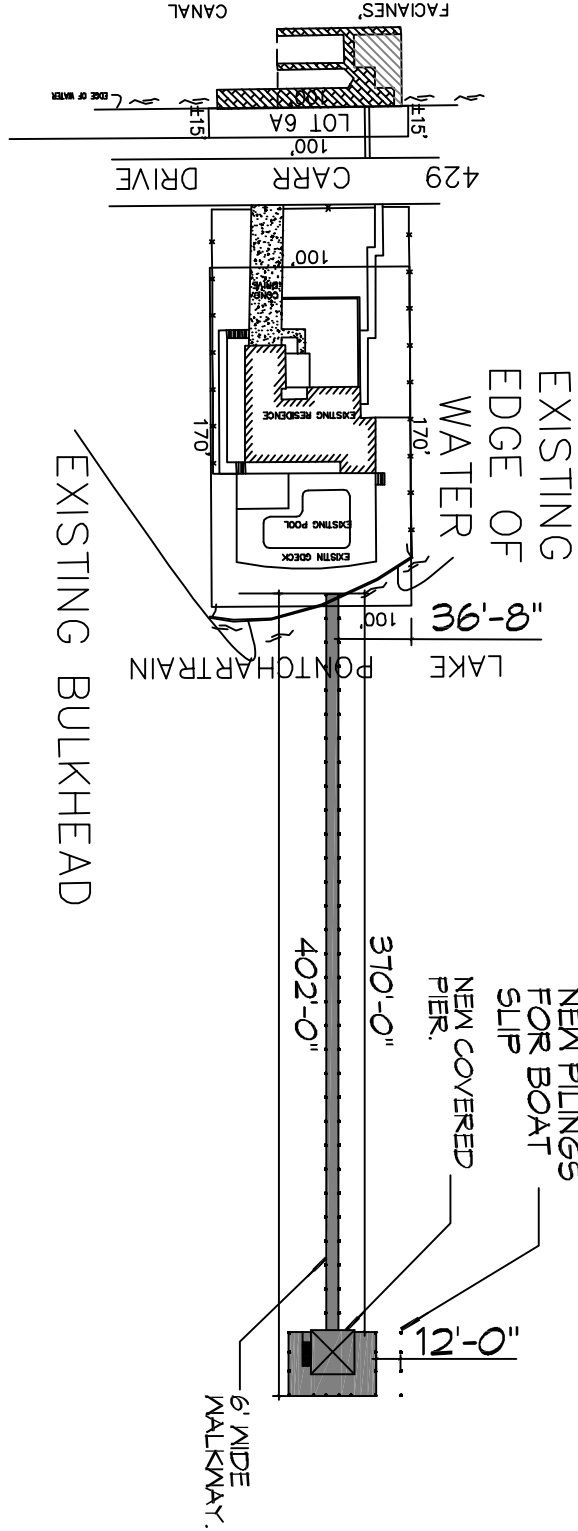

SITE PLAN
SCALE: 1"=30'-0"



EXISTING BULKHEAD

EXISTING
EDGE OF
WATER

NEW PILING
FOR BOAT
SLIP
NEW COVERED
PIER.

6' WIDE
WALKWAY.

NEW BOAT HOUSE AND PIER FOR:

EXCUBED PROPERTIES

429 CARR DRIVE
SLIDEL, LA, 70456

JOB No: 2343 DATE: 02-23-2016

DRAWN BY: GFD CHECKED BY: BAK



REVISIONS	
#	DESCRIPTION

DAMMON
ENGINEERING, INC.

334 Old Spanish Trail
Slidell, LA 70458
Tel: 985.649.8832

www.dammonengineering.com
info@dammonengineering.com
Fax: 985.641.2900

SHEET No. 1 OF 2

C101

DRAWING NUMBER: