


FRONT ELEVATION

SCALE: 1/4" = 1'-0"


ELEVATION

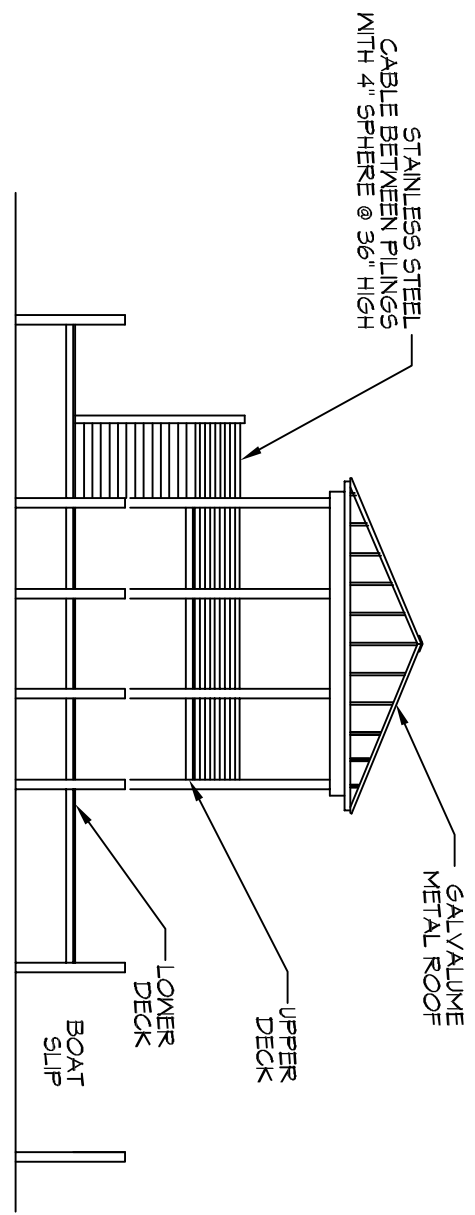

SIDE ELEVATION

SCALE: 1/16" = 1'-0"

ELEVATION

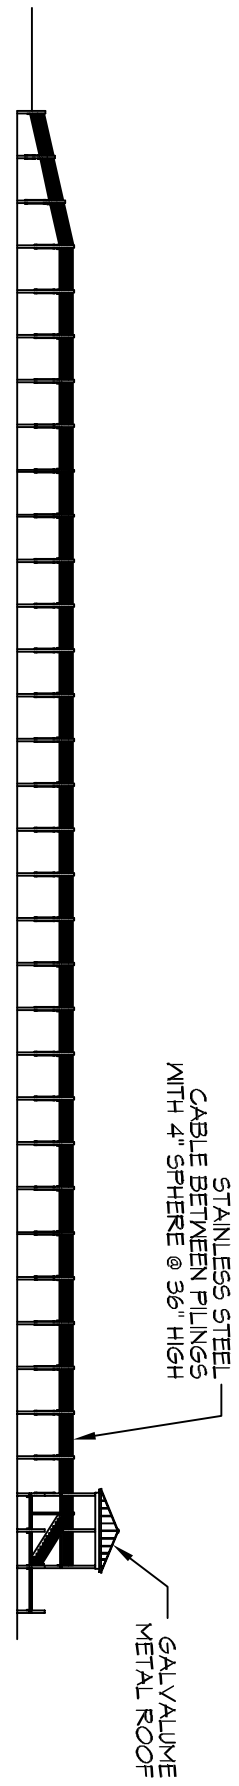

REVISIONS	
A	DESCRIPTION



334 Old Spanish Trail
Slidell, LA 70458
Tel: 985.649.5832
www.dammonengineering.com
info@dammonengineering.com
Fax: 985.641.2900



NEW BOAT HOUSE AND PIER FOR:
PROCEDES
420 CARR DRIVE
SUITE 101
SLIDELL, LA 70458
JOB NO: 2543 DATE: 02-28-2019
DRAWN BY: CXC CHECKED BY: BAK

DRAWING NUMBER:
S102
SHEET NO. 3 OF 3