



1 SITE PLAN
SCALE: 1"=30'-0"

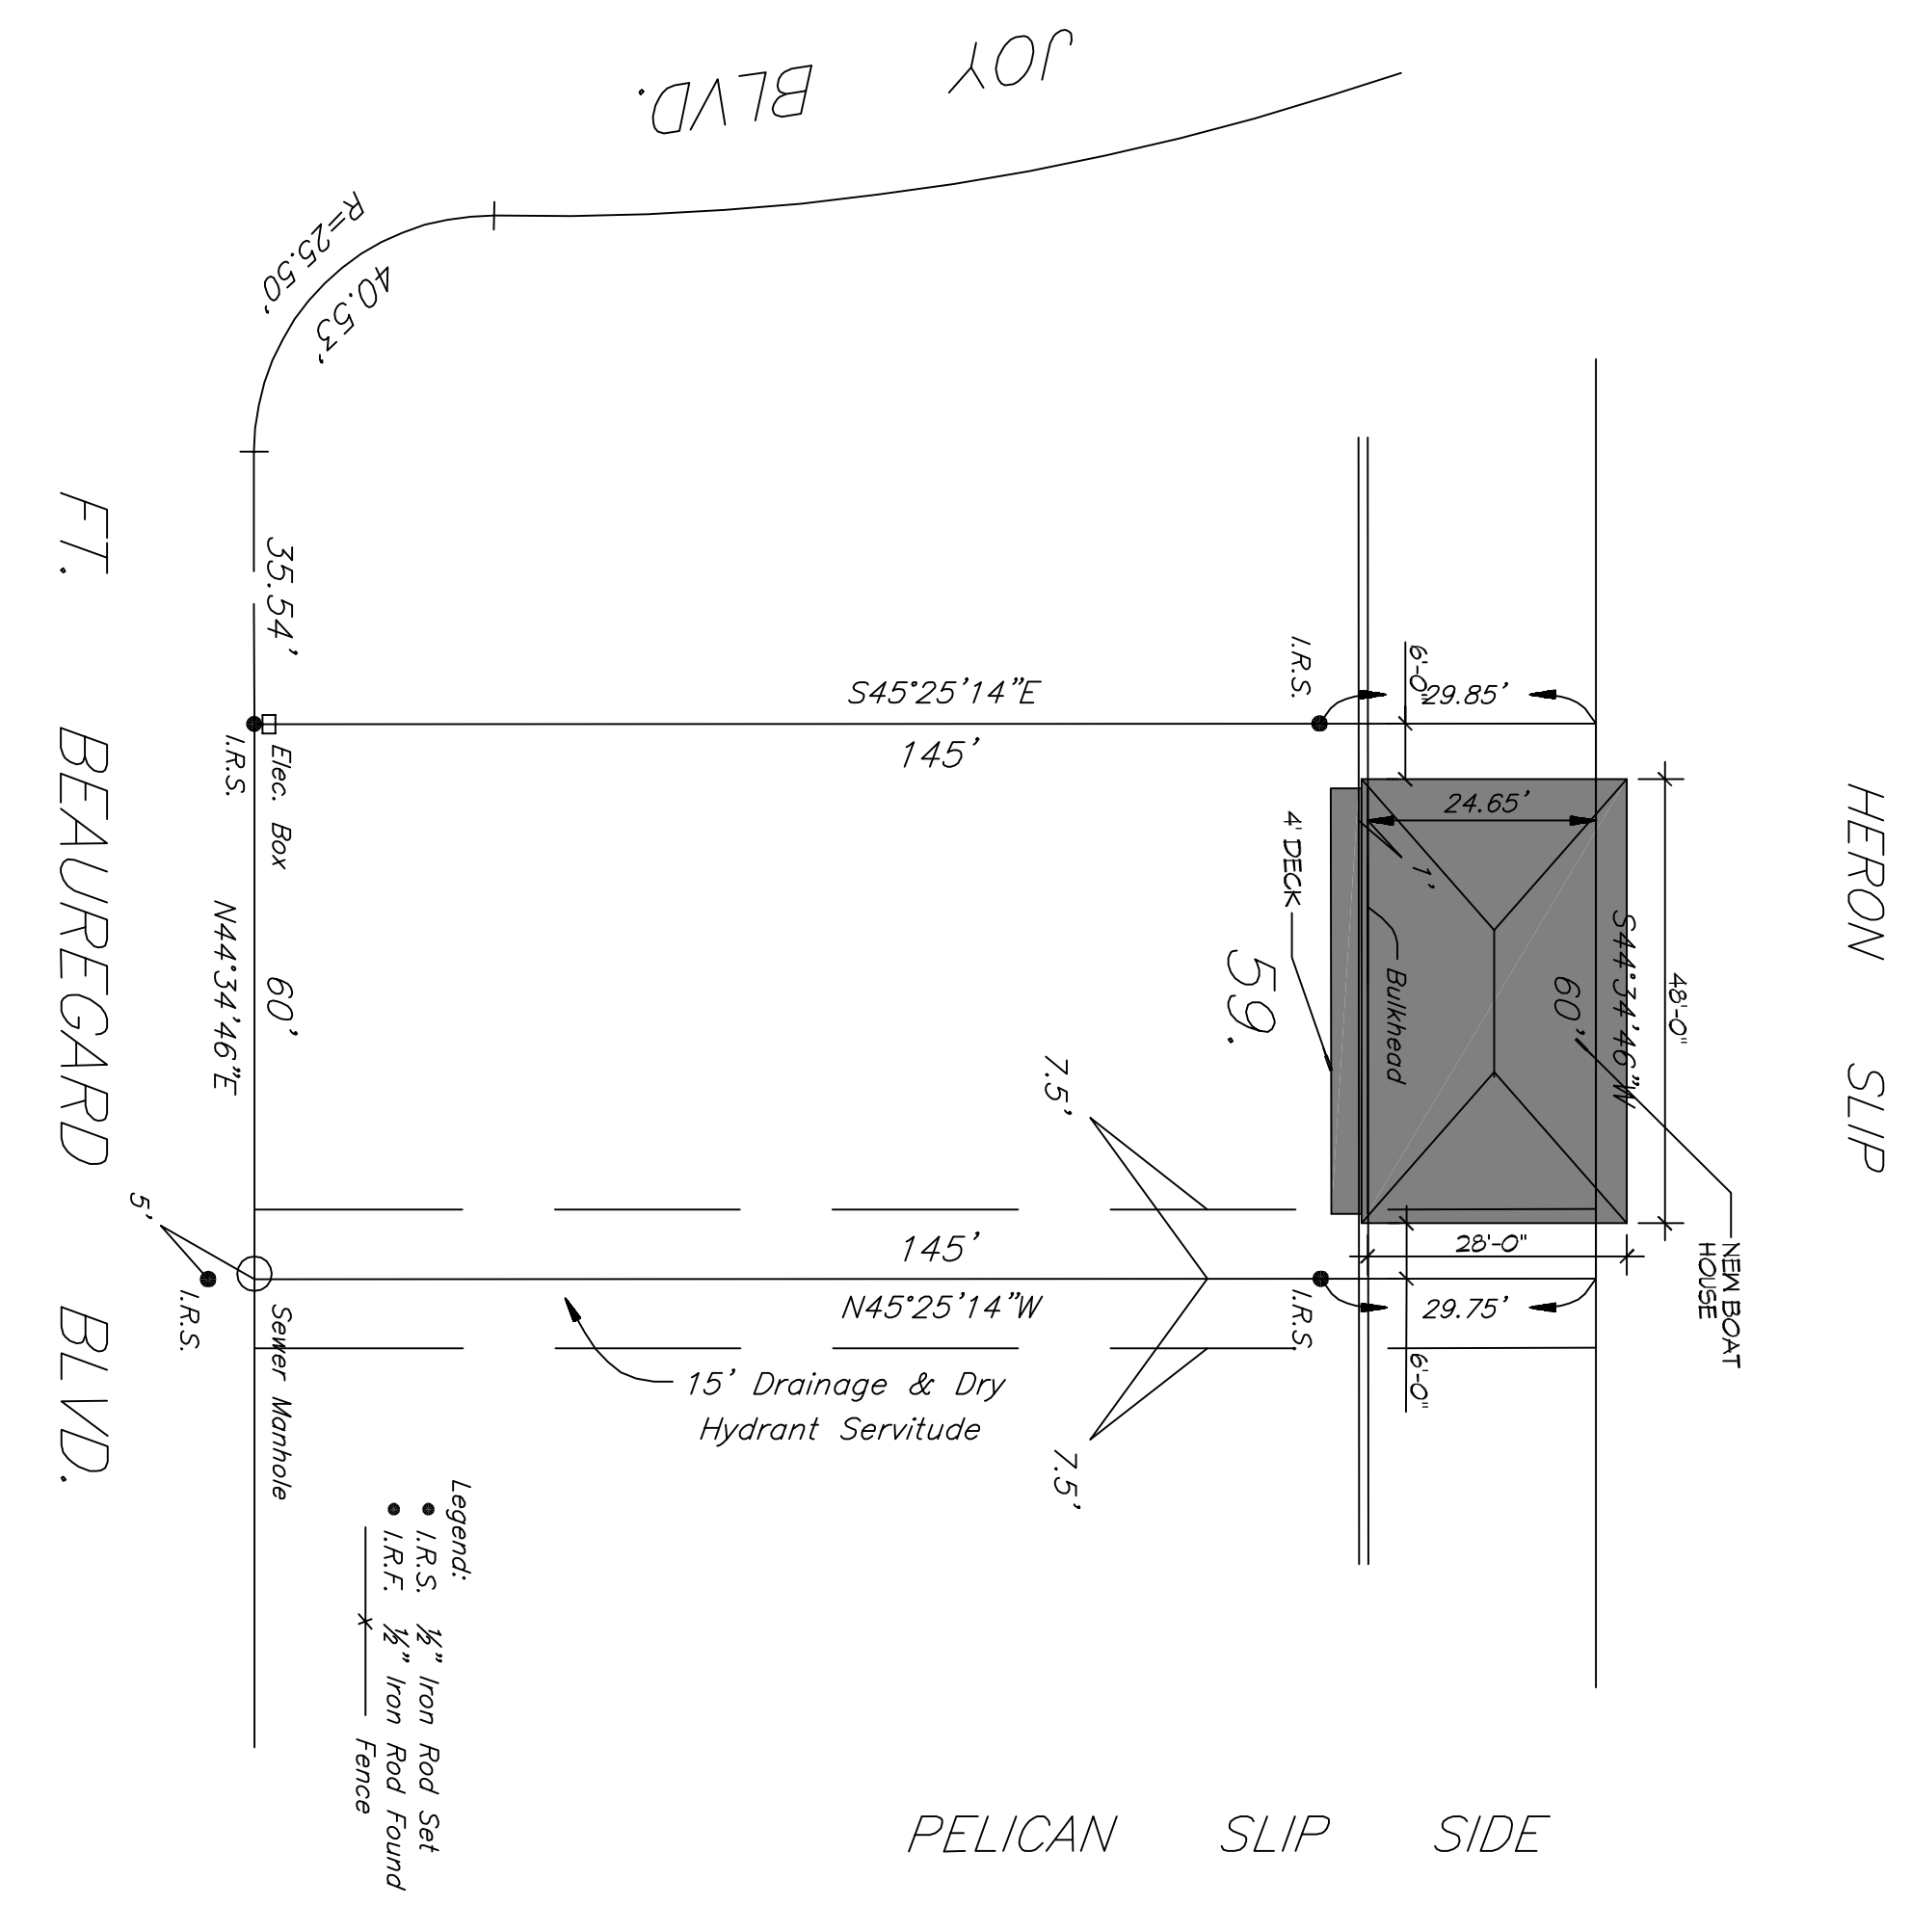

PELICAN SLIP SIDE

SHEET NO: 1 OF 3
DRAWING NUMBER:
C101

SHEET TITLE:
SITE PLAN
NEW BOAT HOUSE FOR;
**MICHAEL
AND KELLY
SCHIRO**
LOT 59, FT. BEAUREGARD
MARINA ESTATES
ST. BERNARD PARISH, LA.
JOB No: 2364 DATE: 01-24-2019
DRAWN BY: CKD CHECKED BY: BAM

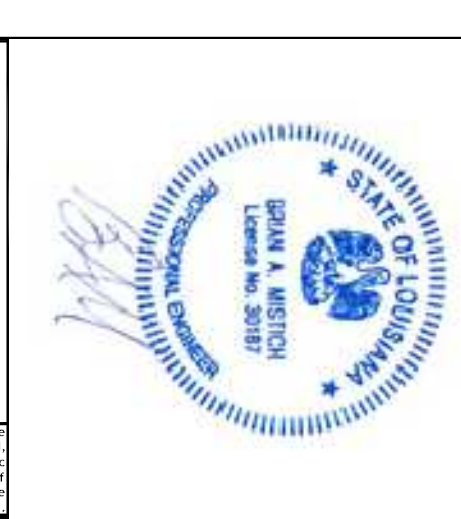

REVISIONS	
#	DESCRIPTION

DAMMON
ENGINEERING, INC.

554 Old Spanish Trail
Slidell, LA 70458
PH: 985.649.5832

www.dammonengineering.com
info@dammonengineering.com
Fax: 985.641.5950