


SEE CAT TAIL SILHOUETTE DETAIL


PROVIDE TYPICAL CAT TAIL SILHOUETTES FOR FRONT ELEVATION AND 1 TYPICAL CAT TAIL SILHOUETTE ON EACH SIDE ELEVATION ALTERNATE DIRECTION OF FRONT SIDE OF SILHOUETTES TO VARY THE PATTERN.

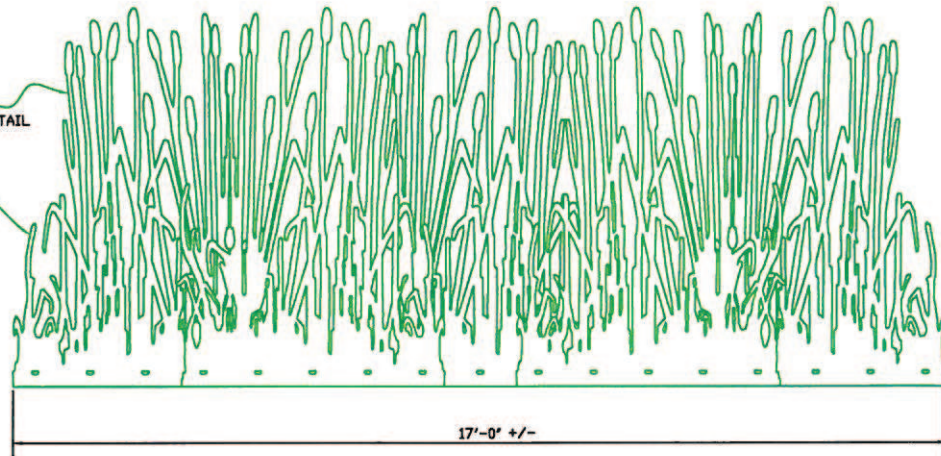

**CAT TAIL SILHOUETTE ASSEMBLY  
DETAIL FOR BIRD WATCH AREA**


SCALE: 3/4"=1'-0"

STAINLESS FLAT BAR  
WITH 1/4" BOLT  
EVERY POST.

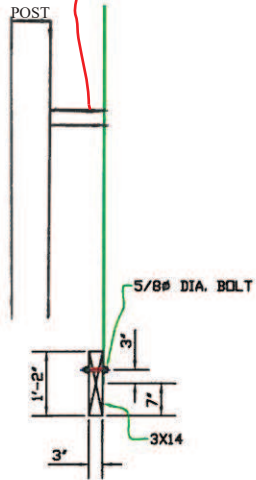

**END VIEW**

SCALE: 3/4"=1'-0"

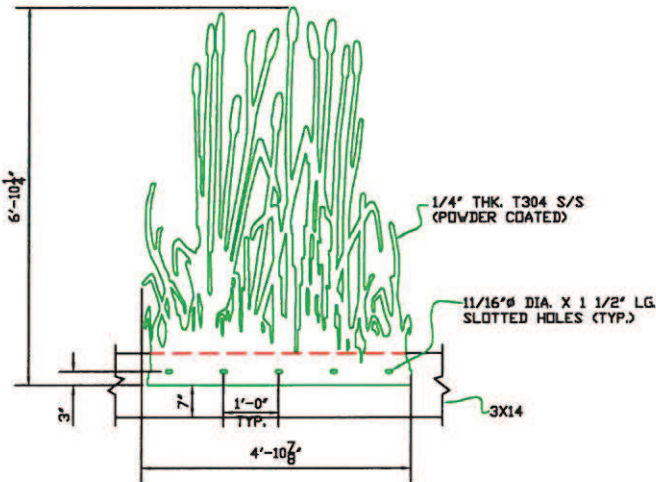

**CAT TAIL SILHOUETTE DETAIL**

SCALE: 3/4"=1'-0"  
(7 REQ'D.)



**DAMMON**  
ENGINEERING, INC.  
554 Old Spanish Trail Slidell, LA 70458 (882) 649-5832

**MAN OF STEEL  
OF LOUISIANA, LLC.**

SLIDELL, LA.

**NOTES:**

- 1) ALL MAT'L TO BE T304 S/S.
- 2) (7 REQ'D.)
- 2) POWDER COAT: (4) LIGHT SHADE OF GREEN  
(3) DARK SHADE OF GREEN
- 4) LIVE LOADS: 200 LB + 50 PLF
- 5) CAT TAIL SILHOUETTE SHALL BE REMOVED DURING HURRICANES

SCALE: NOTED	APPROVED BY:	DRAWN BY: P.M.B.
DATE: 1/17/20	JOB# GC-2573	SHEET 1 OF 1
CAT TAIL SILHOUETTES FOR BUCKTOWN HARBOR BOARDWALK		
GILL'S CRANE & DOZER SERVICE	PROJECT	GC-2573