



FILE NAME: A:_Foundation & Structure\04\Mark_Couch\04\1511-Foundation_Plan.dwg PLOT DATE: 8/20/2020 3:36:42 PM

GENERAL FOUNDATION NOTES

1. THE CONTRACTOR SHALL VERIFY ALL BEAM BEAM LOCATIONS PRIOR TO INSTALLING PADS AND BLOCKS AND INSTALL ACCORDINGLY.
2. ALL SOIL BELOW SHALL RECEIVE TERMITE TREATMENT.

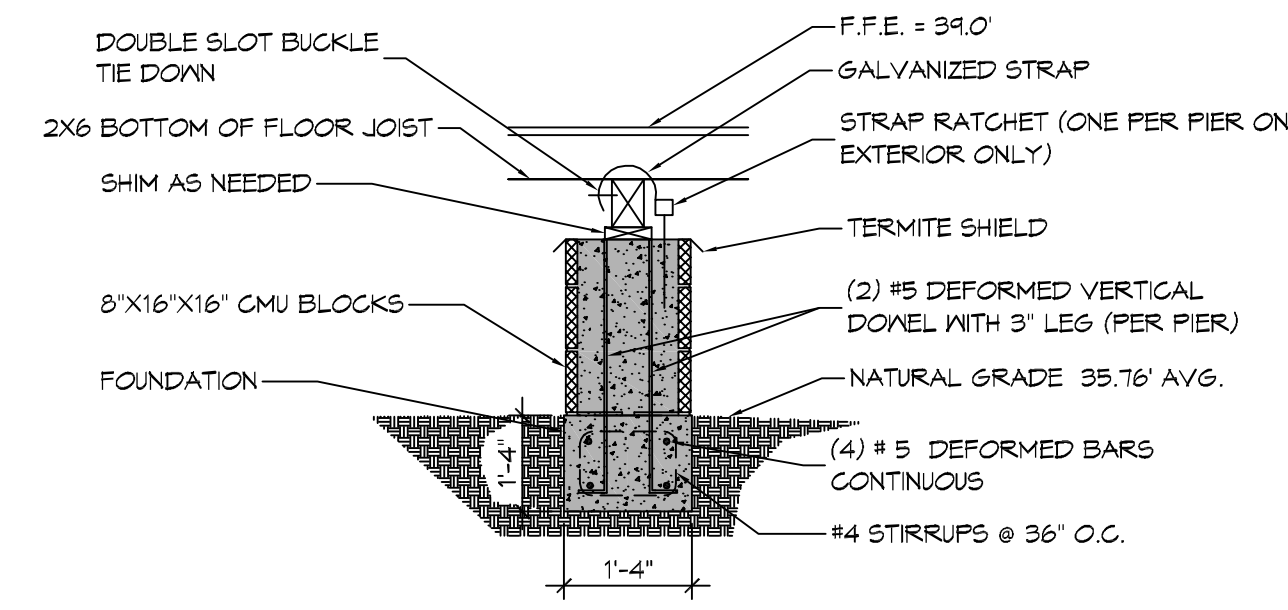

FOUNDATION SECTION
SCALE: 1/2" = 1'-0"

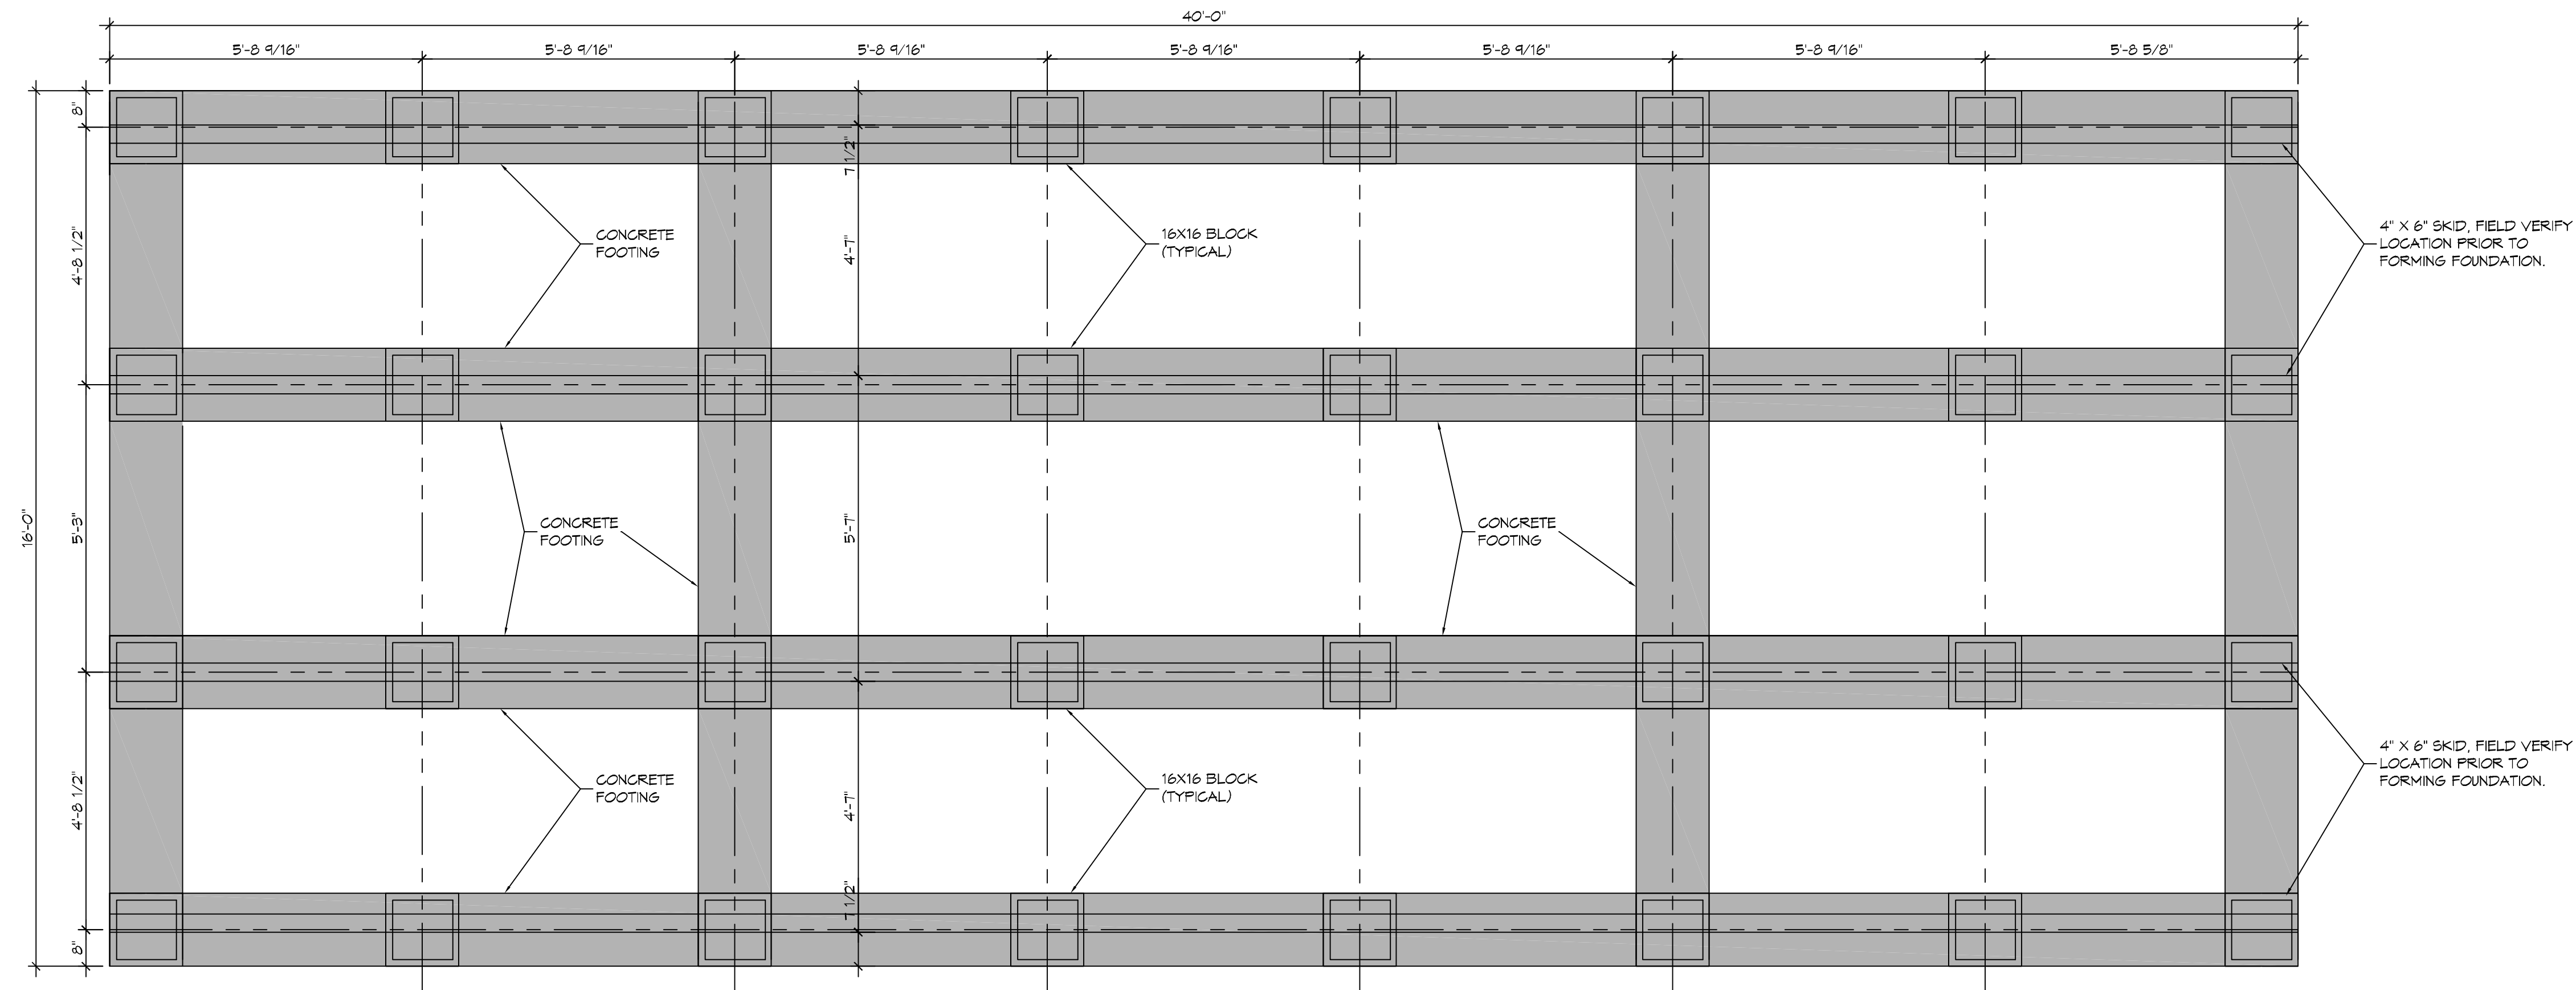

FOUNDATION PLAN
SCALE: 1/2" = 1'-0"

FOUNDATION PLAN

DAMMON ENGINEERING, INC.
LOUISIANA & MISSISSIPPI
www.dammonengineering.com
info@dammonengineering.com
Chief Engineer: Brian Mistich, PE
554 Old Spanish Trail
Slidell, LA 70458
PH: 985.649.8332 F: 985.641.9950

REVISIONS	DATE
# DESCRIPTION	



MARK COUCH

28010 BURVAULT STREET
ABITA SPRINGS, LA 70420
JOB No: 2020 DATE: 08-04-2020
DRAWN BY: CKD CHECKED BY: BAM

SHEET TITLE:
FOUNDATION PLAN

DRAWING NUMBER:

S101