


FILE NAME: J:\Projects\18.77 Acres\18.77 Acres_SitePlan.dwg, Date: 08/27/2020, 10:52:11 AM

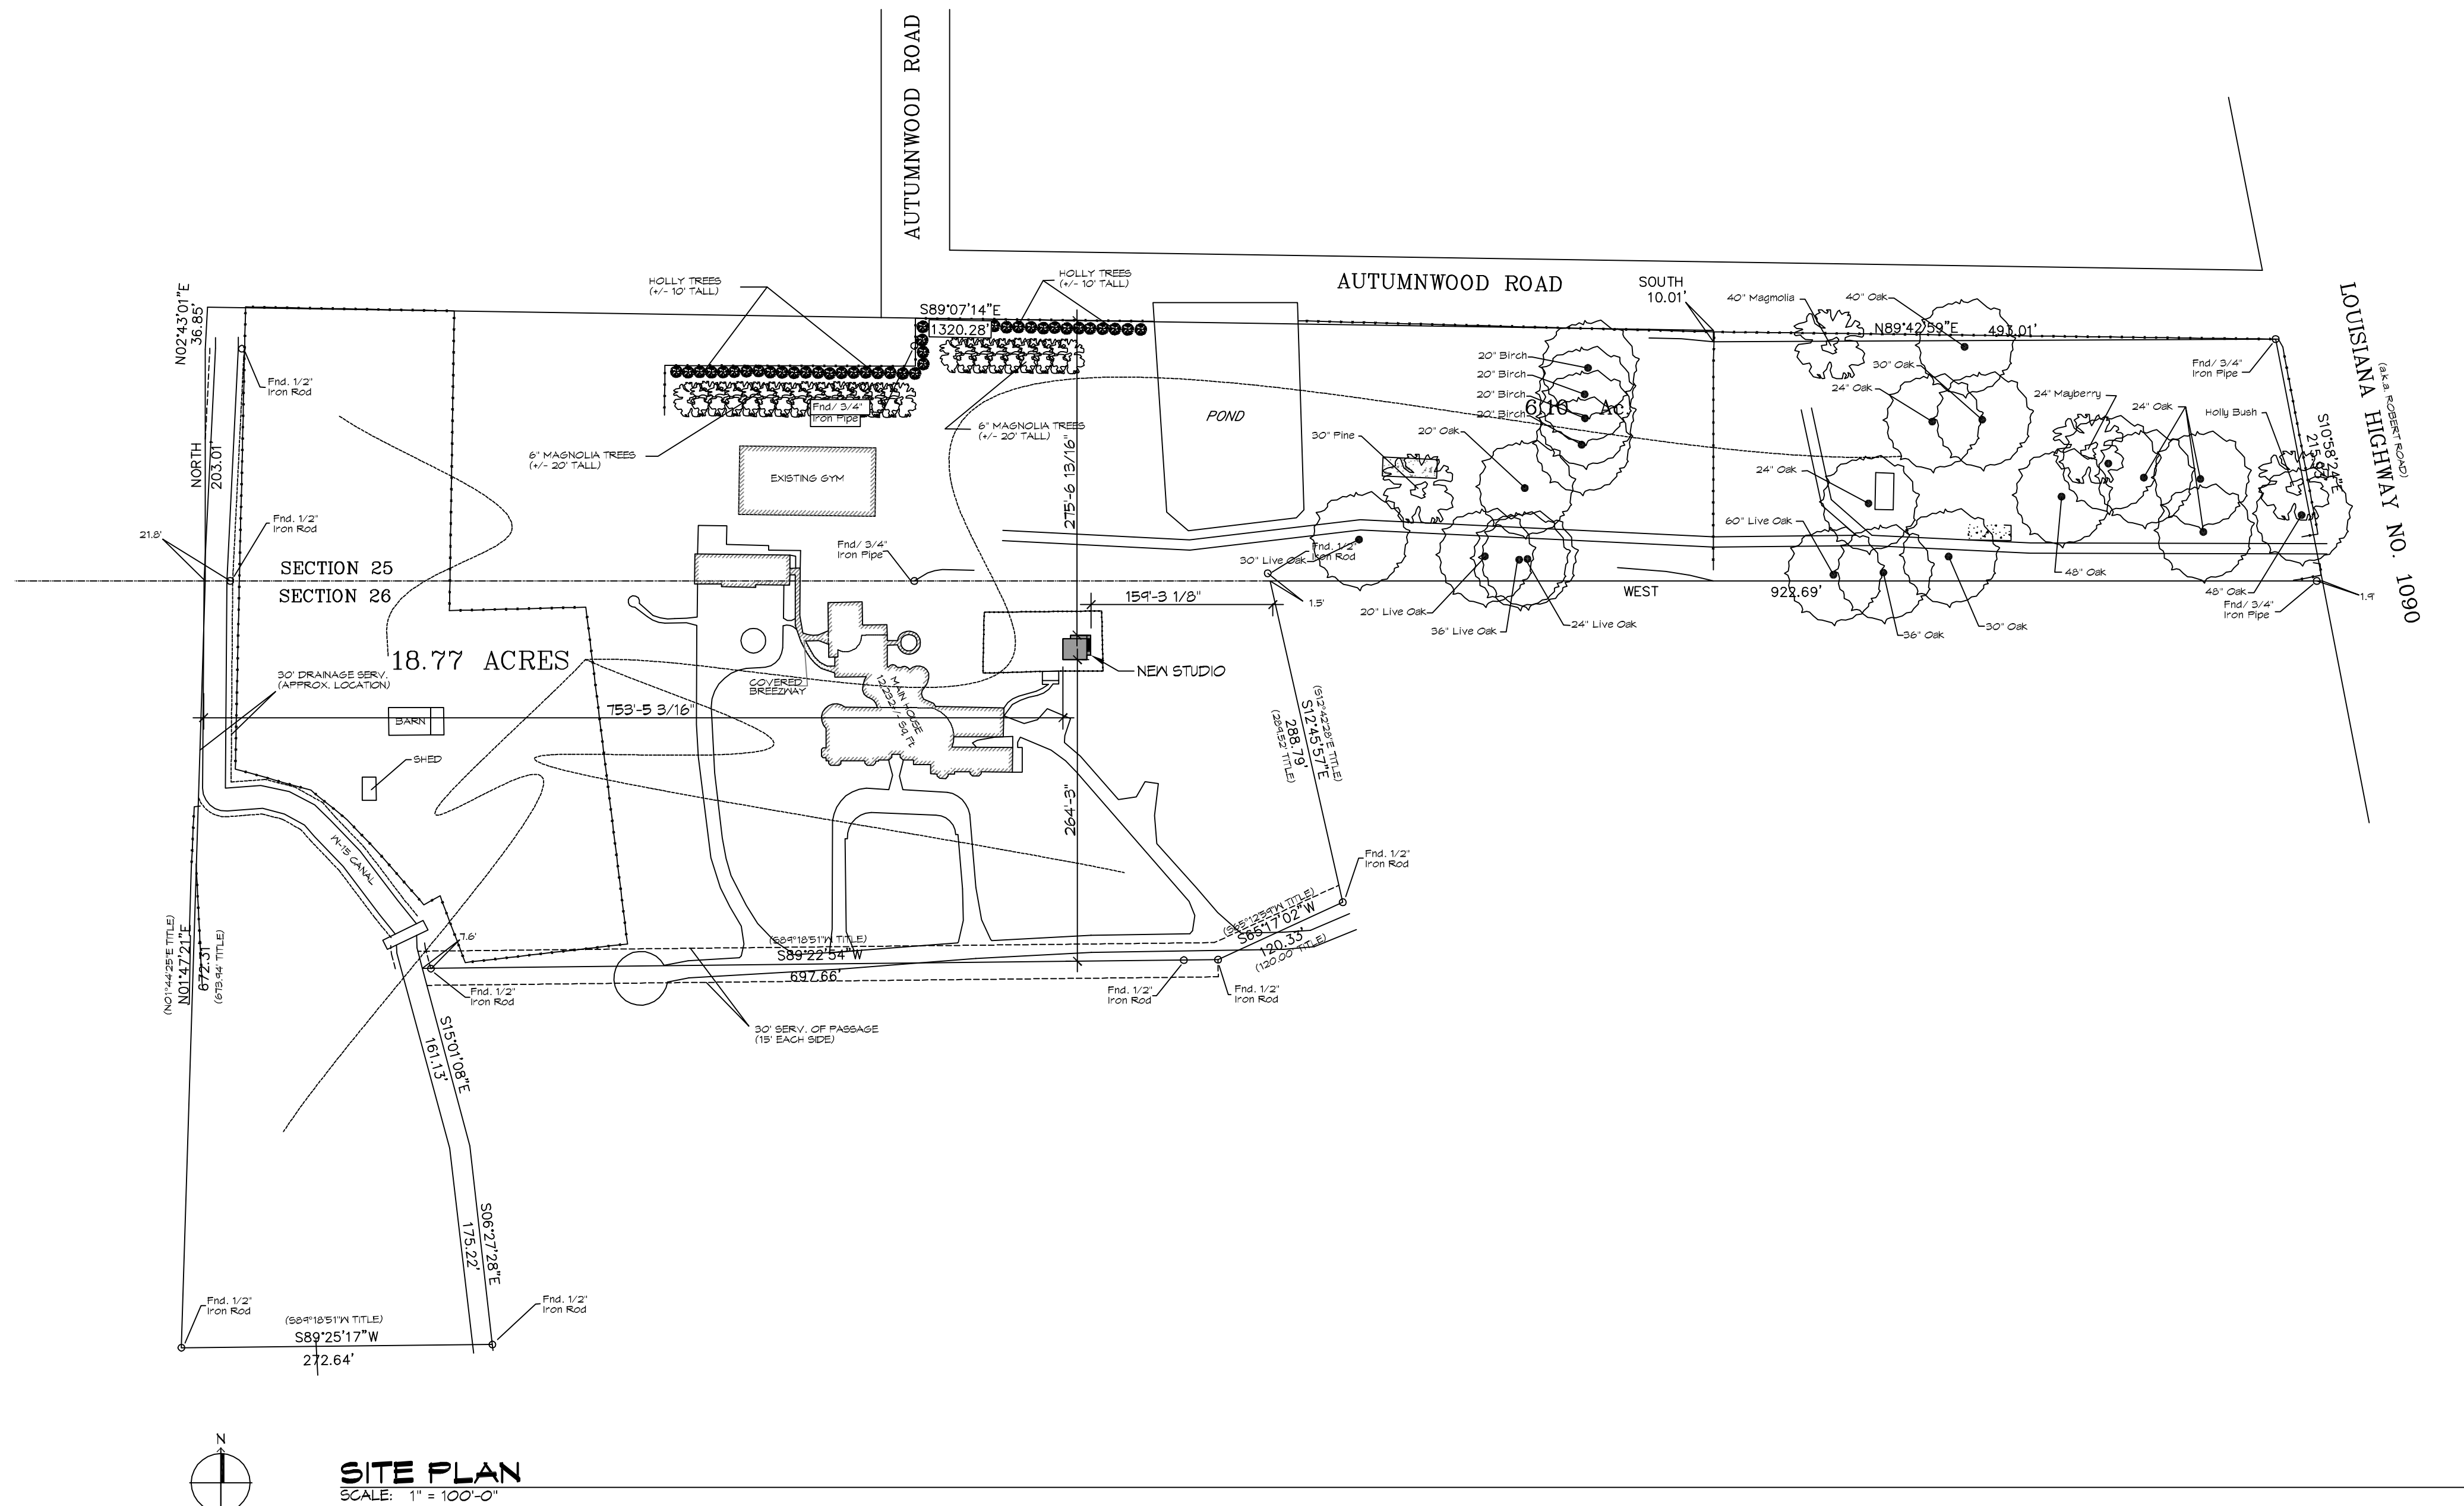

SITE PLAN
SCALE: 1" = 100'-0"

FLOOD ZONE

ZONE "C"
BASE FLOOD ELEVATION = N/A

SHEET INDEX

SHEET #	SHEET TITLE
C101	SITE PLAN
S101	FOUNDATION PLAN
S102	TYPICAL CONNECTION DETAILS, SCHEDULES AND NOTES

DAMMON & MISSISSIPPI ENGINEERING, INC.
LOUISIANA & MISSISSIPPI
www.dammonengineering.com
info@dammonengineering.com
PH: 985.649.9832
554 Old Spanish Trail
Slidell, LA 70468

REVISIONS	DATE
# DESCRIPTION	

SEAL:
STATE OF LOUISIANA
BRIAN A. MISTICH
License No. 30187
BAM

STUDIO FOUNDATION PLAN
BRIAN REINE
61929 HWY 1031
SLIDELL, LA 70459
JOB No: 2020 DATE: 08-27-2020
DRAWN BY: CSD CHECKED BY: BAM

SHEET TITLE:
SITE PLAN

DRAWING NUMBER:
C101