



RIGHT ELEVATION

SCALE: 3/16" = 1'-0"




LEFT ELEVATION

SCALE: 3/16" = 1'-0"



REAR ELEVATION

SCALE: 3/16" = 1'-0"

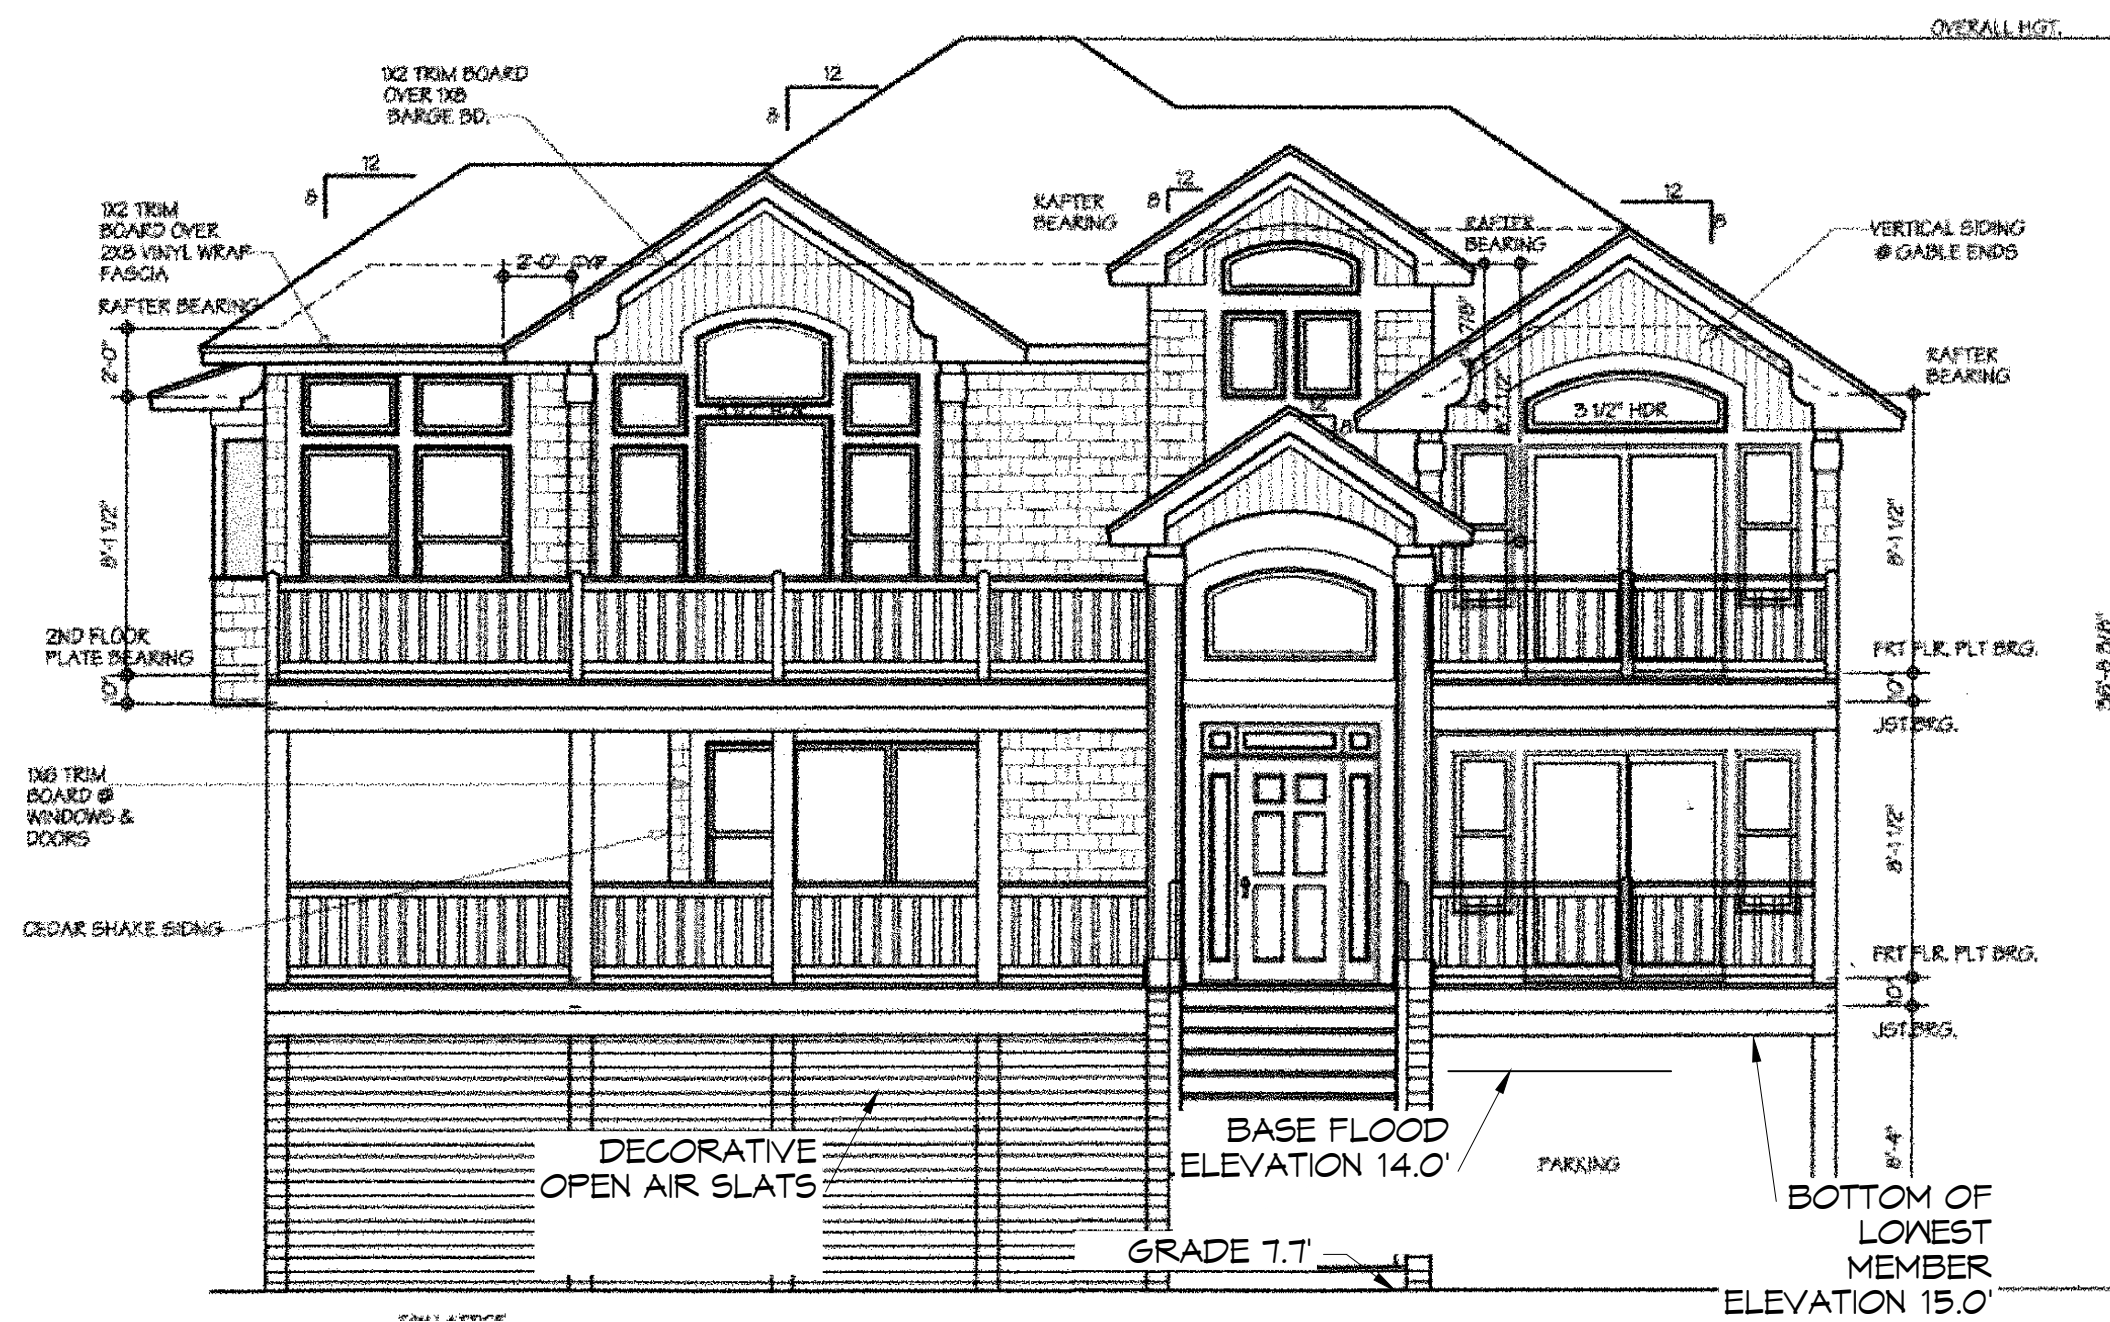

FRONT ELEVATION

SCALE: 3/16" = 1'-0"

DAMMON
ENGINEERING, INC.

www.dammonengineering.com
info@dammonengineering.com

554 Old Spanish Trail
Slidell, LA 70458
PH: 985-649-5832
Fax: 985-641-5990

#	DESCRIPTION	DATE



UPDATED HOUSE PLAN

TOM CATHEY

250 LAKEVIEW DRIVE
SLIDELL, LA 70458

JOB No: 2024
DATE: 09-24-2024
DRAWN BY: CKD
CHECKED BY: BAY

SHEET TITLE:
FRONT, REAR AND SIDE
ELEVATIONS.

DRAWING NUMBER:

S102