


PK	WIDTH	HEIGHT	THK	DOOR MATERIAL	FRAME MATERIAL	TYPE	HEAD DETAIL	JAMB DETAIL	HKR	REMARKS
001	3'-0"	6'-8"	1 3/4"	METAL	WOOD	G	4/A2	6/A2	01	
002	3'-0"	6'-8"	1 3/8"	MASONITE	WOOD	E	4/A2	6/A2	01	
003	4'-0"	6'-8"	NA	NA	WOOD	CO	4/A2	6/A2	NA	
004	3'-0"	6'-8"	NA	NA	WOOD	CO	4/A2	6/A2	NA	
005	3'-0"	6'-8"	1 3/8"	MASONITE	WOOD	E	4/A2	6/A2	01	
006	3'-0"	7'-0"	1 3/4"	METAL	WOOD	G	4/A2	6/A2	01	
007	2'-0"	6'-8"	1 3/8"	MASONITE	WOOD	E	4/A2	6/A2	01	
008	3'-0"	6'-8"	1 3/4"	METAL	WOOD	E	4/A2	6/A2	01	
009	2'-2'-6"	6'-8"	1 3/8"	MASONITE	WOOD	EE	4/A2	6/A2	01	
010	2'-6"	6'-8"	1 3/8"	MASONITE	WOOD	E	4/A2	6/A2	01	
011	2'-4"	6'-8"	1 3/8"	MASONITE	WOOD	E	4/A2	6/A2	01	
012	2'-6"	6'-8"	1 3/8"	MASONITE	WOOD	EE	4/A2	6/A2	01	
013	2'-2'-6"	6'-8"	1 3/8"	MASONITE	WOOD	EE	4/A2	6/A2	01	
014	2'-1'-0"	6'-8"	1 3/8"	MASONITE	WOOD	EE	4/A2	6/A2	01	
015	2'-1'-0"	6'-8"	1 3/8"	MASONITE	WOOD	E	4/A2	6/A2	01	
016	2'-6"	6'-8"	1 3/8"	MASONITE	WOOD	E	4/A2	6/A2	01	
017	2'-4"	6'-8"	1 3/8"	MASONITE	WOOD	E	4/A2	6/A2	01	
018	1'-6"	6'-8"	1 3/8"	MASONITE	WOOD	E	4/A2	6/A2	01	
019	2'-6"	6'-8"	NA	MASONITE	WOOD	CO	4/A2	6/A2	NA	


PK	SIZE	FRAME	TYPE	GLAZING	REMARKS
A	2'-9"x8'-0"	VNVL	DOUBLE HINGE	LOW-E INSULATED	
B	2'-0"x8'-8"	VNVL	DOUBLE HINGE	LOW-E INSULATED	
C	2'-9"x8'-0"	VNVL	DOUBLE HINGE	LOW-E INSULATED	

**WINDOW SCHEDULE**

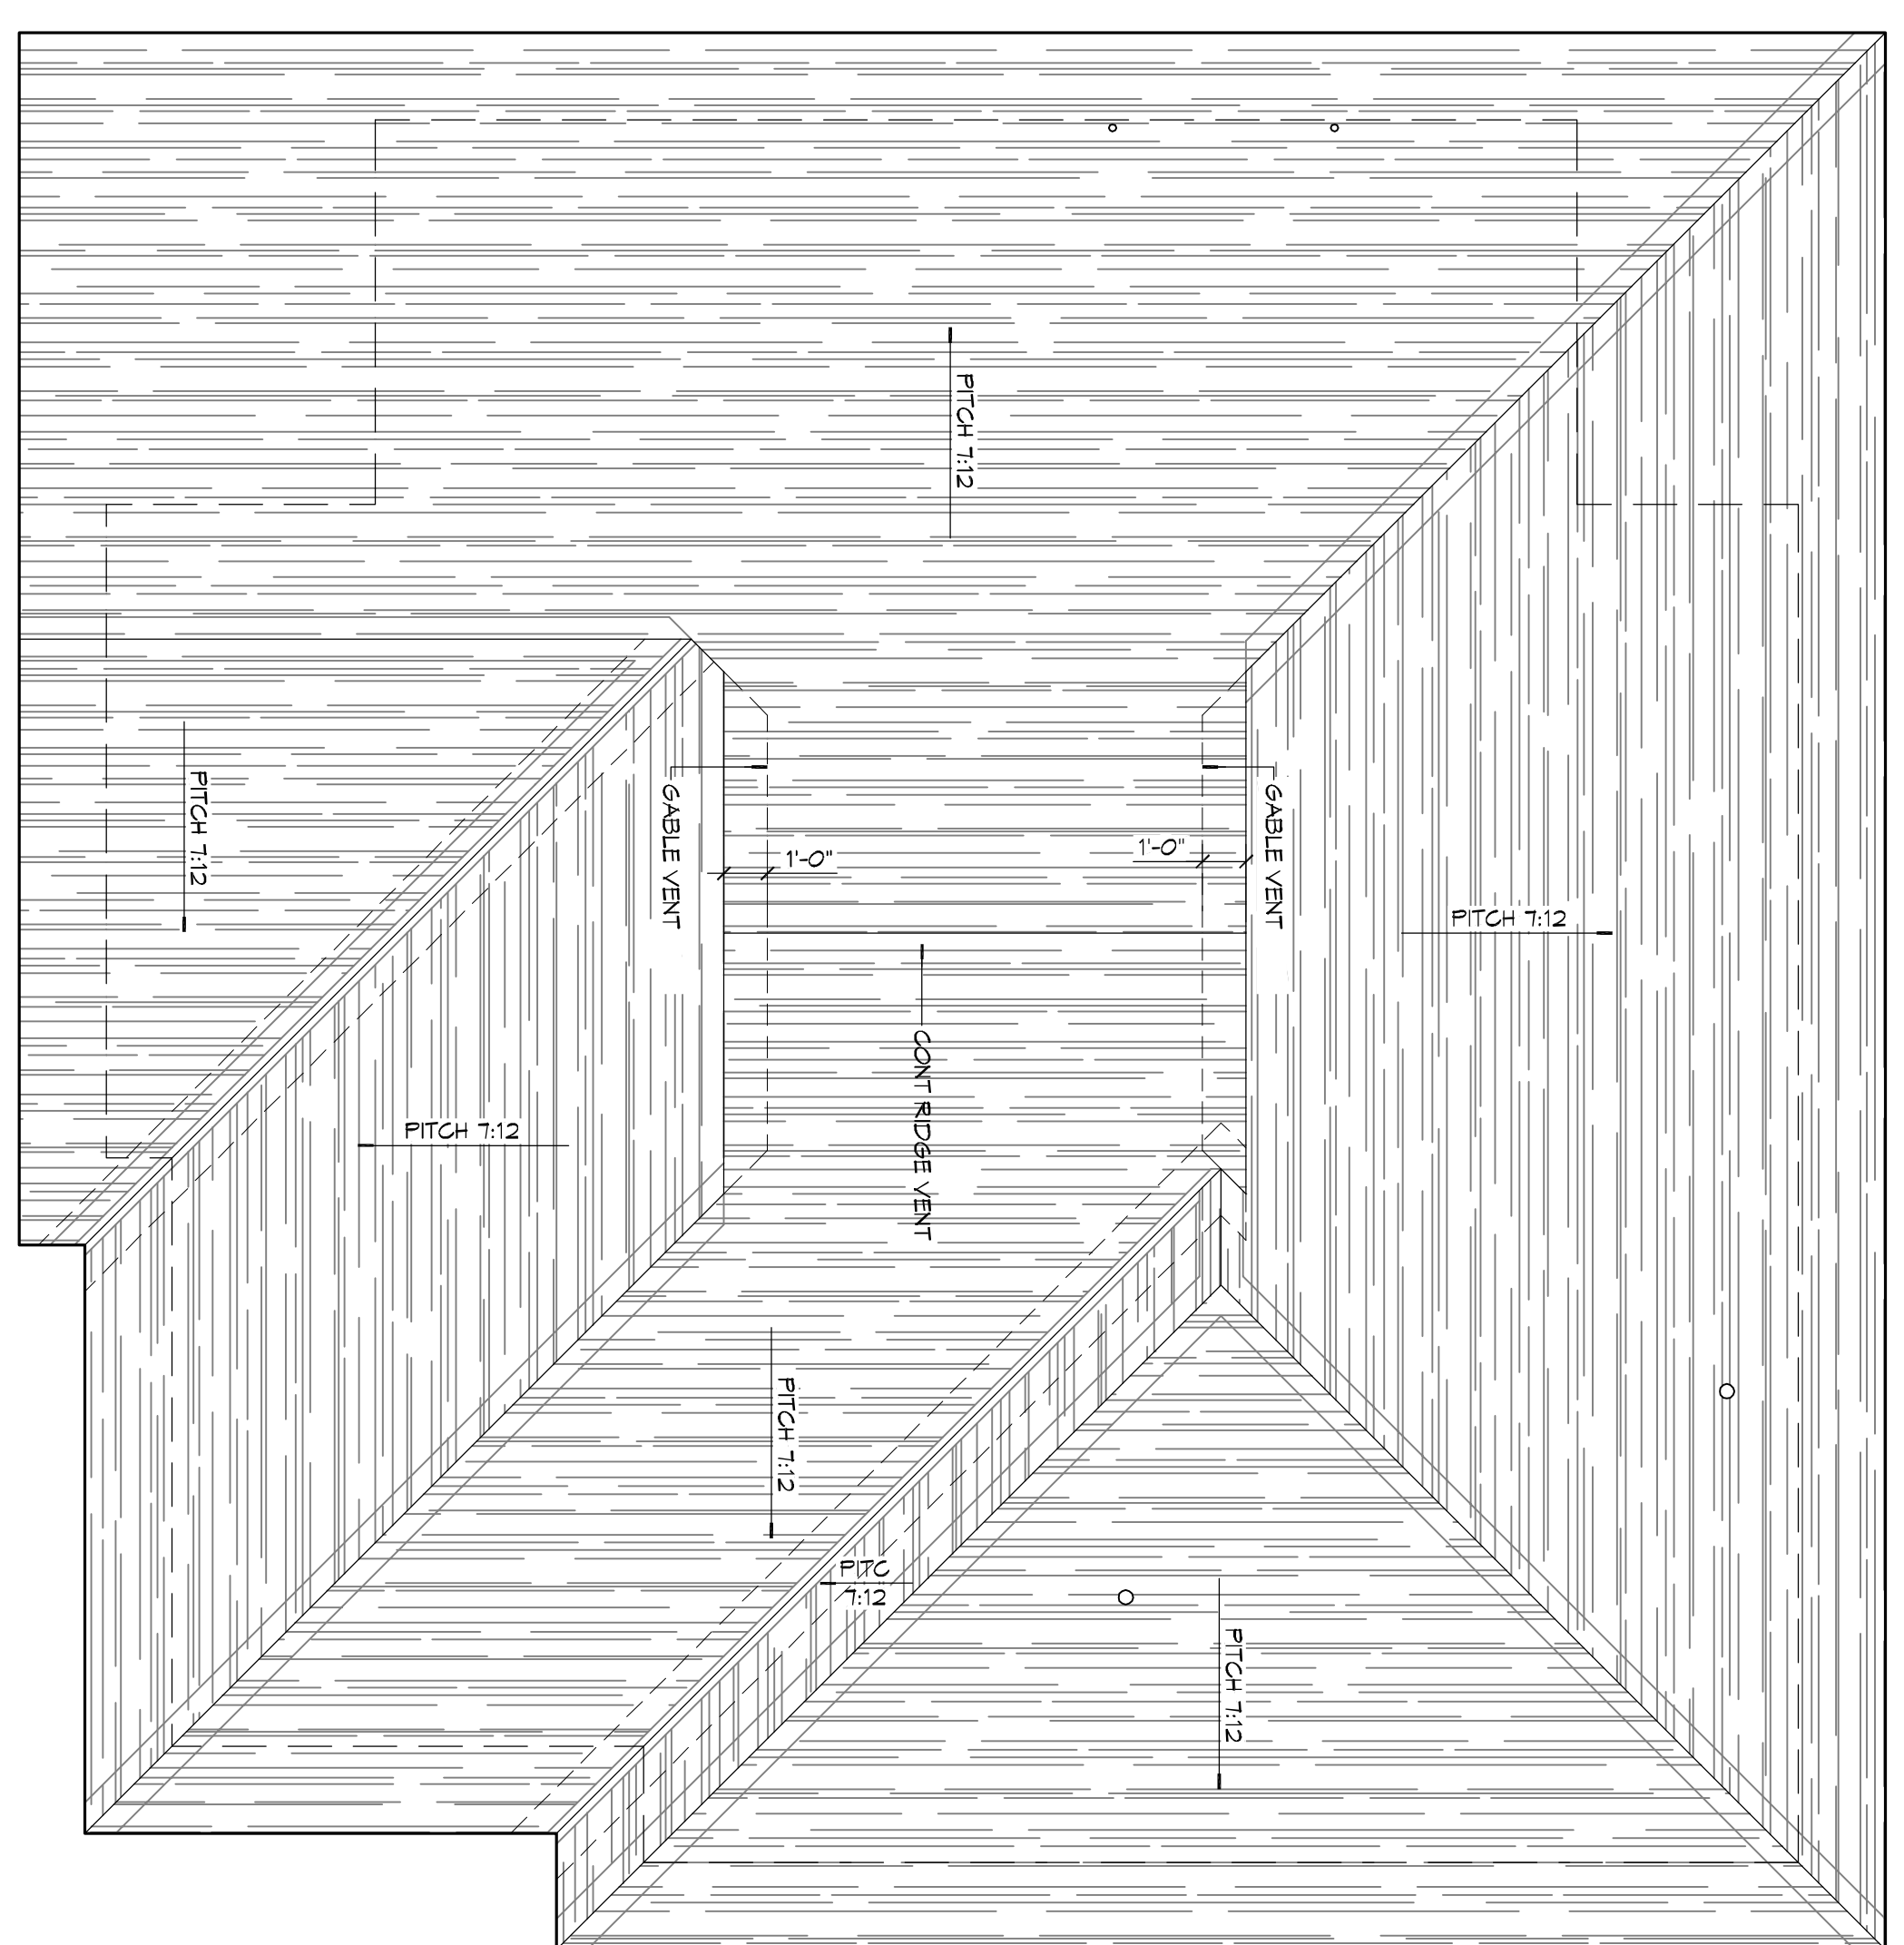

**ROOF PLAN**

SCALE: 1/4" = 1'-0"

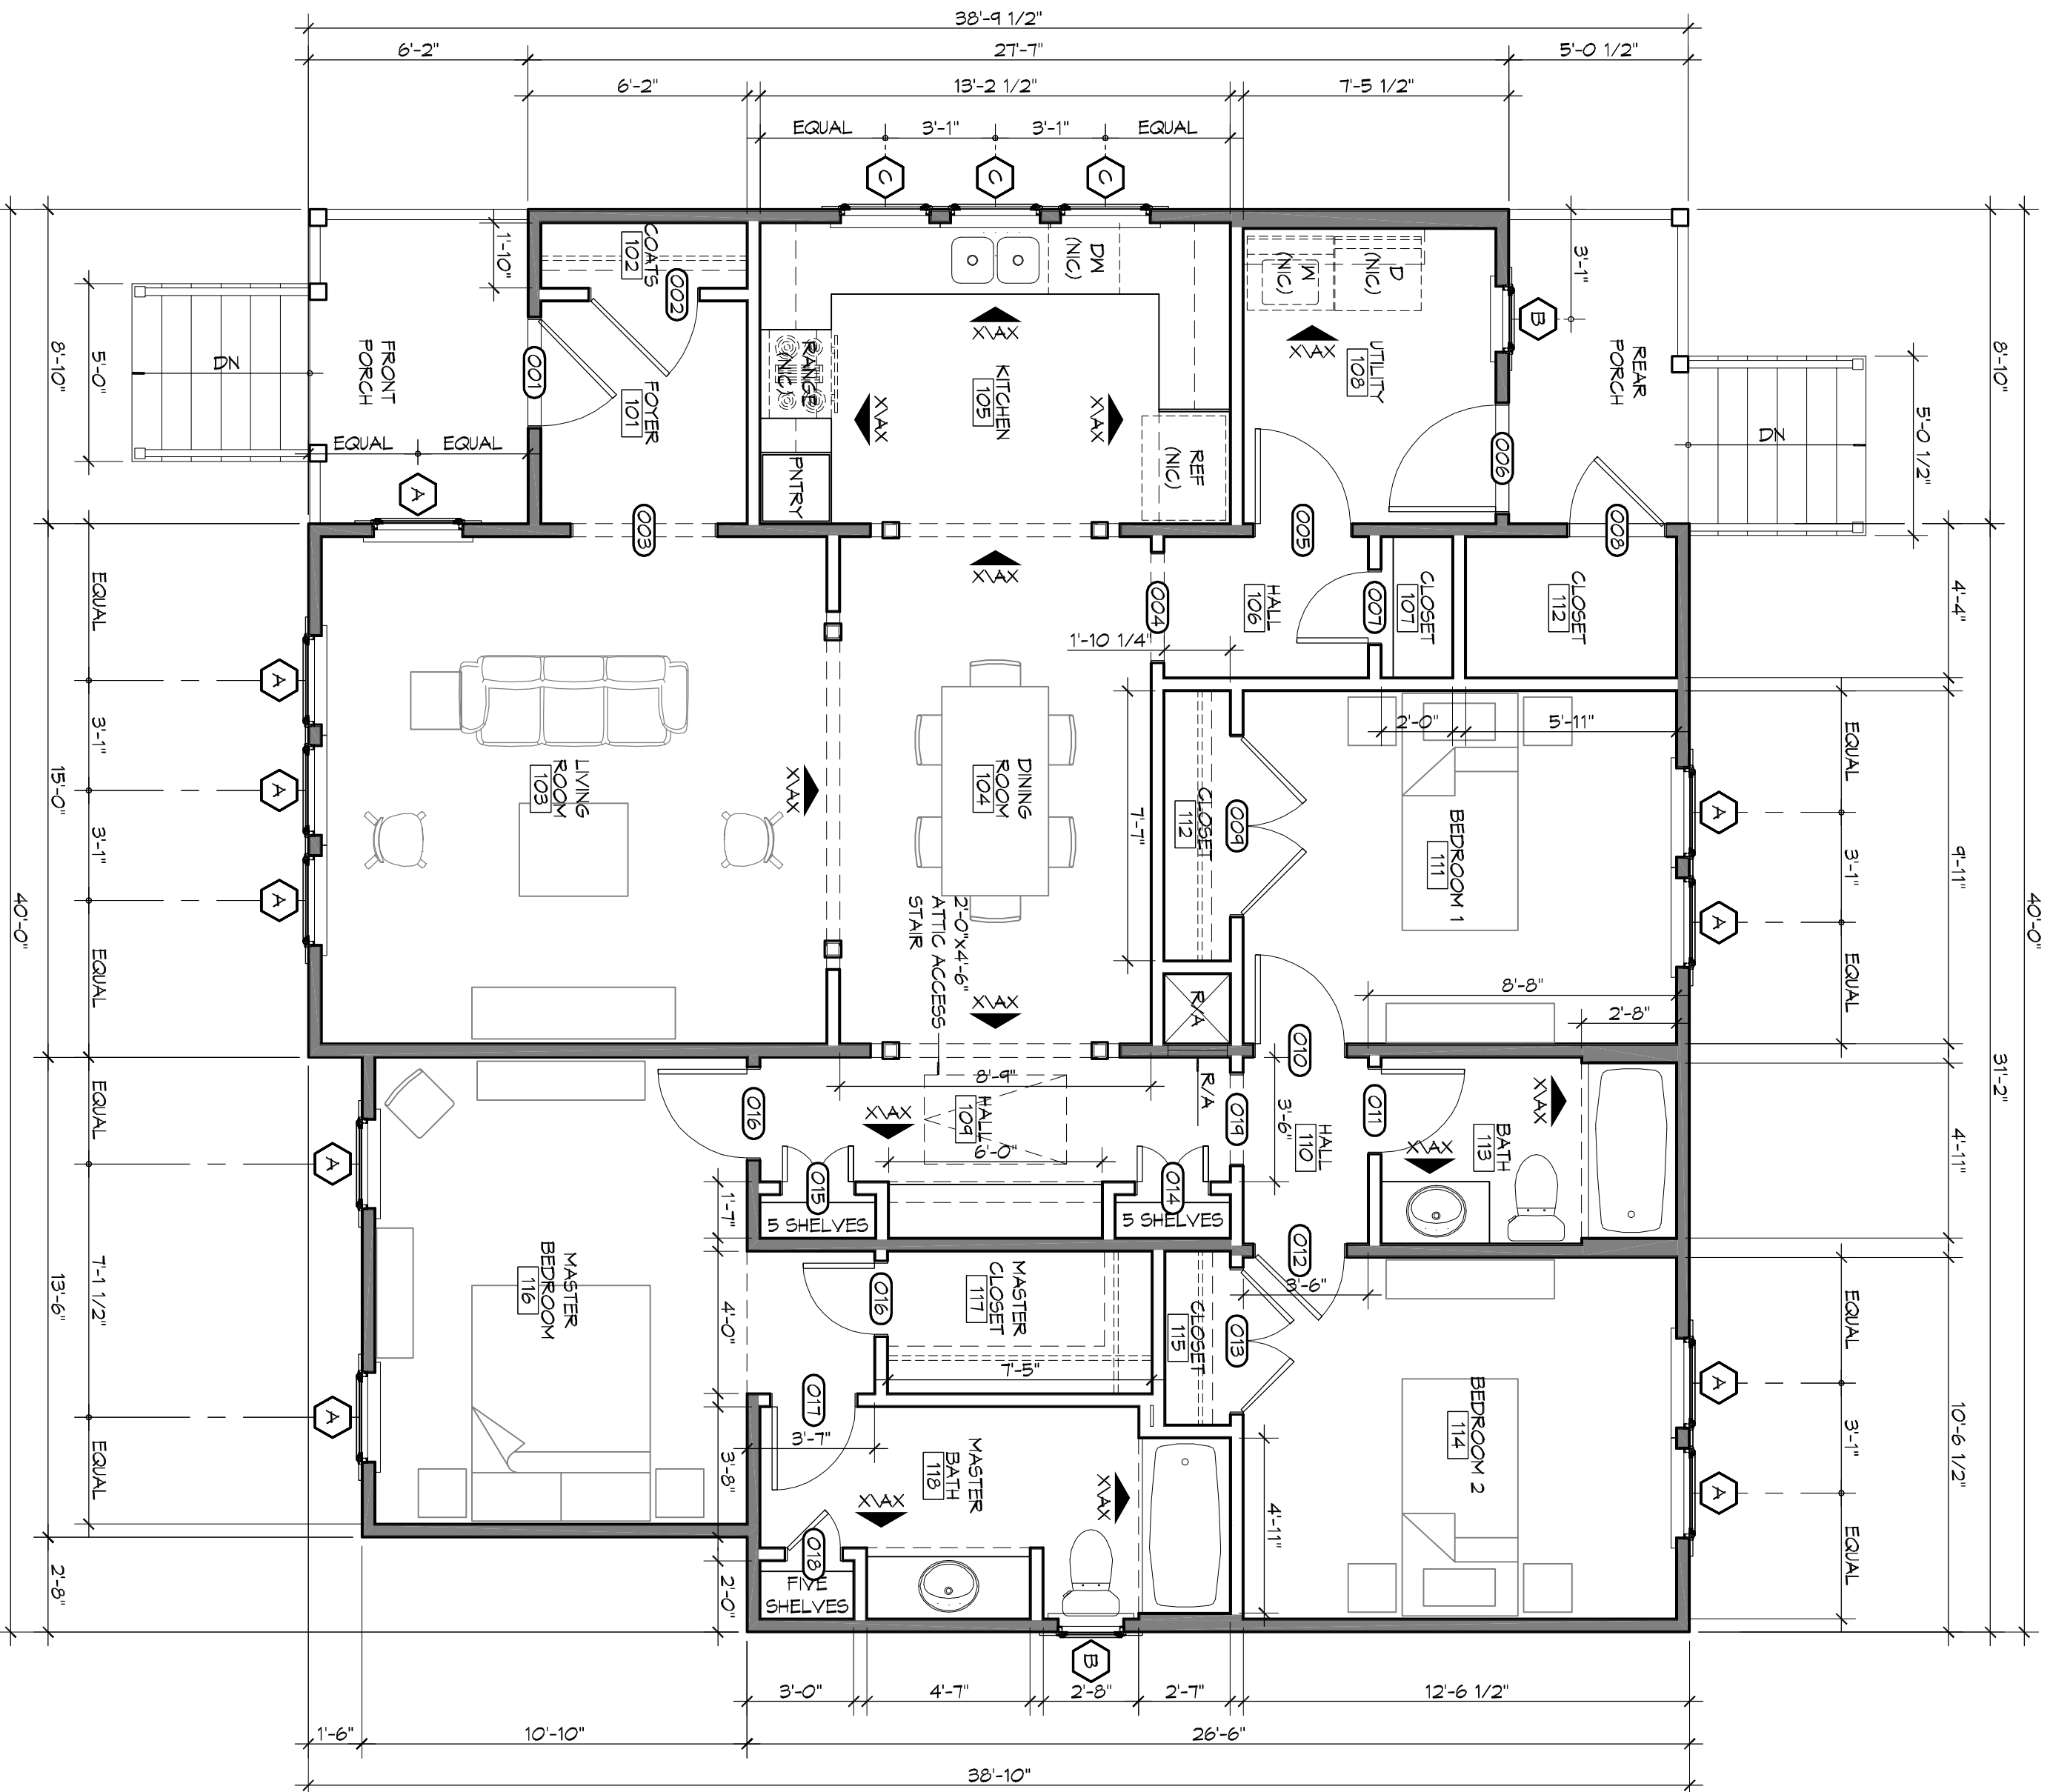

**ARCHITECTURAL FLOOR PLAN**

SCALE: 1/4" = 1'-0"



Chief Architect: Kevin J. Kinchen, NCARB  
 Chief Engineer: Brian Mistich, PE  
 554 Old Spanish Trail  
 Slidell, LA 70458  
 www.dammonengineering.com  
 info@dammonengineering.com  
 PH: 985.649.5832  
 F: 985.641.5930

#	DESCRIPTION	DATE

50% SUBMITTAL  
 NOT FOR  
 CONSTRUCTION

PROJECT: NEW COMMANDER'S POST  
 LOCATION: SLIDELL, LA  
 JOB No: 2210 DATE: JULY 22, 2014  
 DRAWN BY: KJK CHECKED BY: KJK

SHEET TITLE: ARCHITECTURAL FLOOR PLAN  
 DRAWING NUMBER:  
**A1**  
 SHEET No. 00 of 10