




4 EXTERIOR ELEVATION
SCALE: 1/4" = 1'-0"

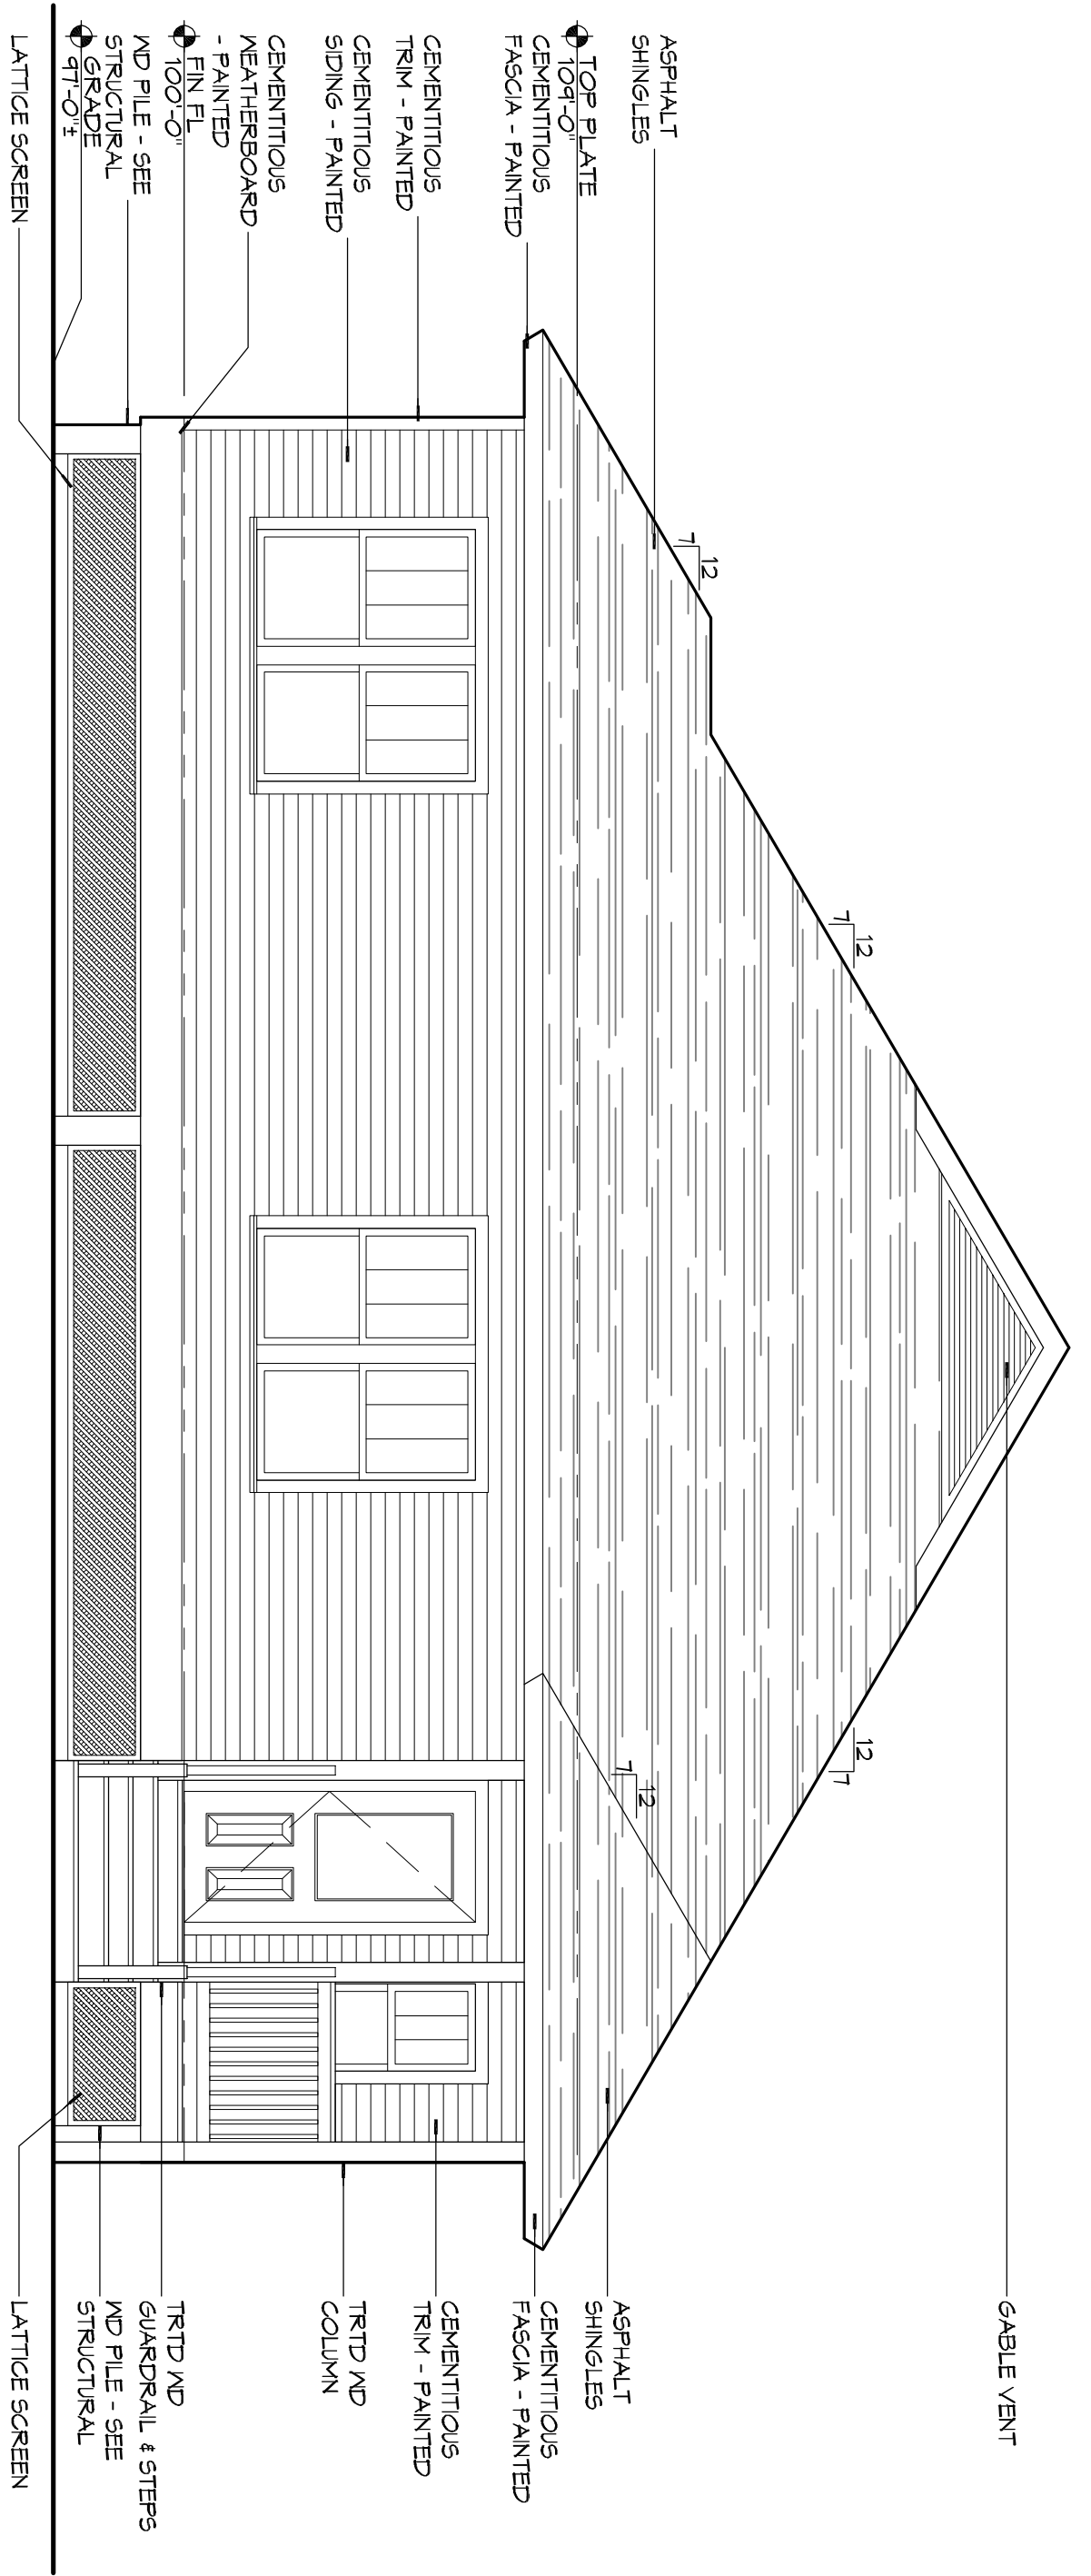

3 EXTERIOR ELEVATION
SCALE: 1/4" = 1'-0"

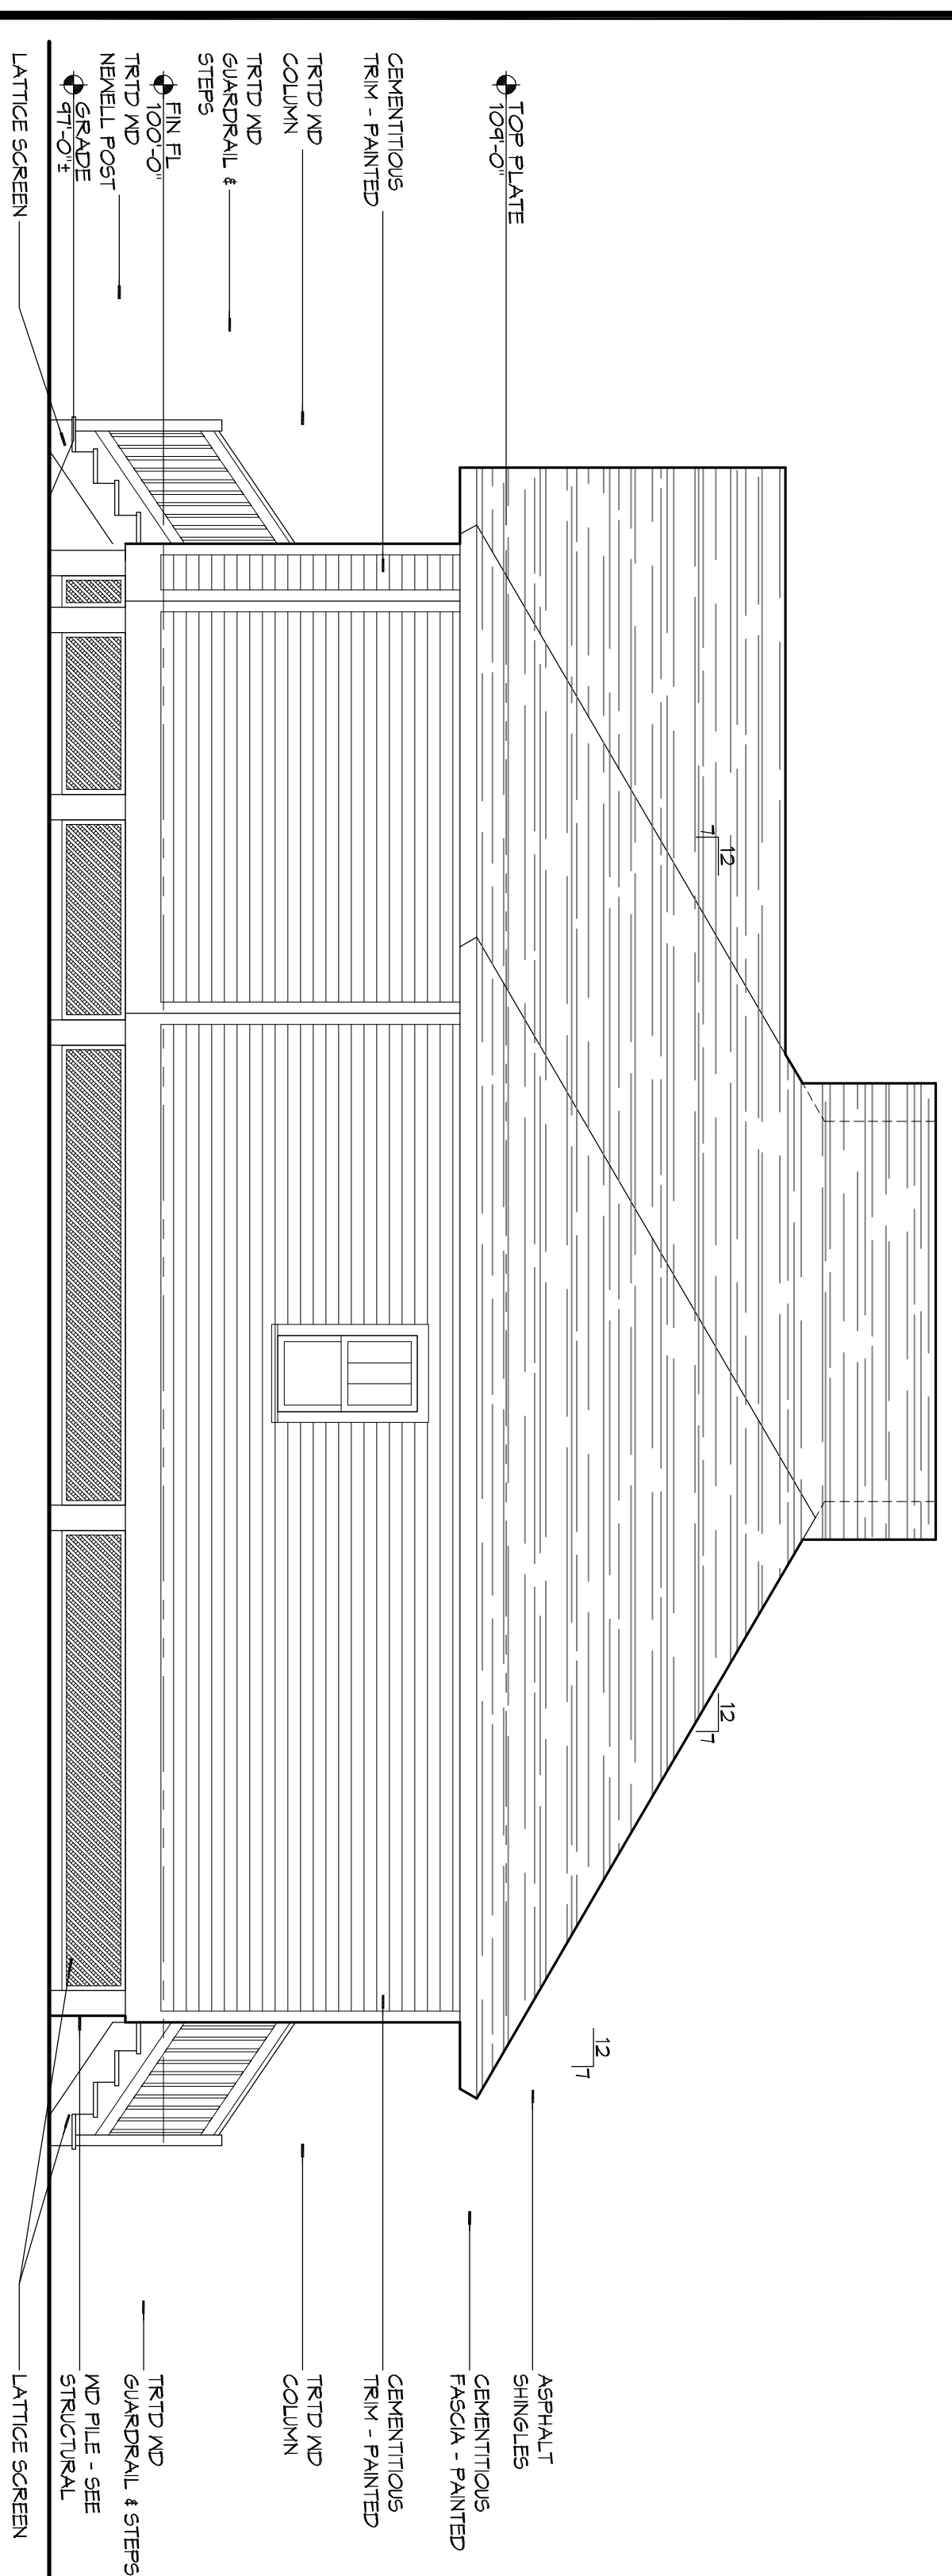

2 EXTERIOR ELEVATION
SCALE: 1/4" = 1'-0"

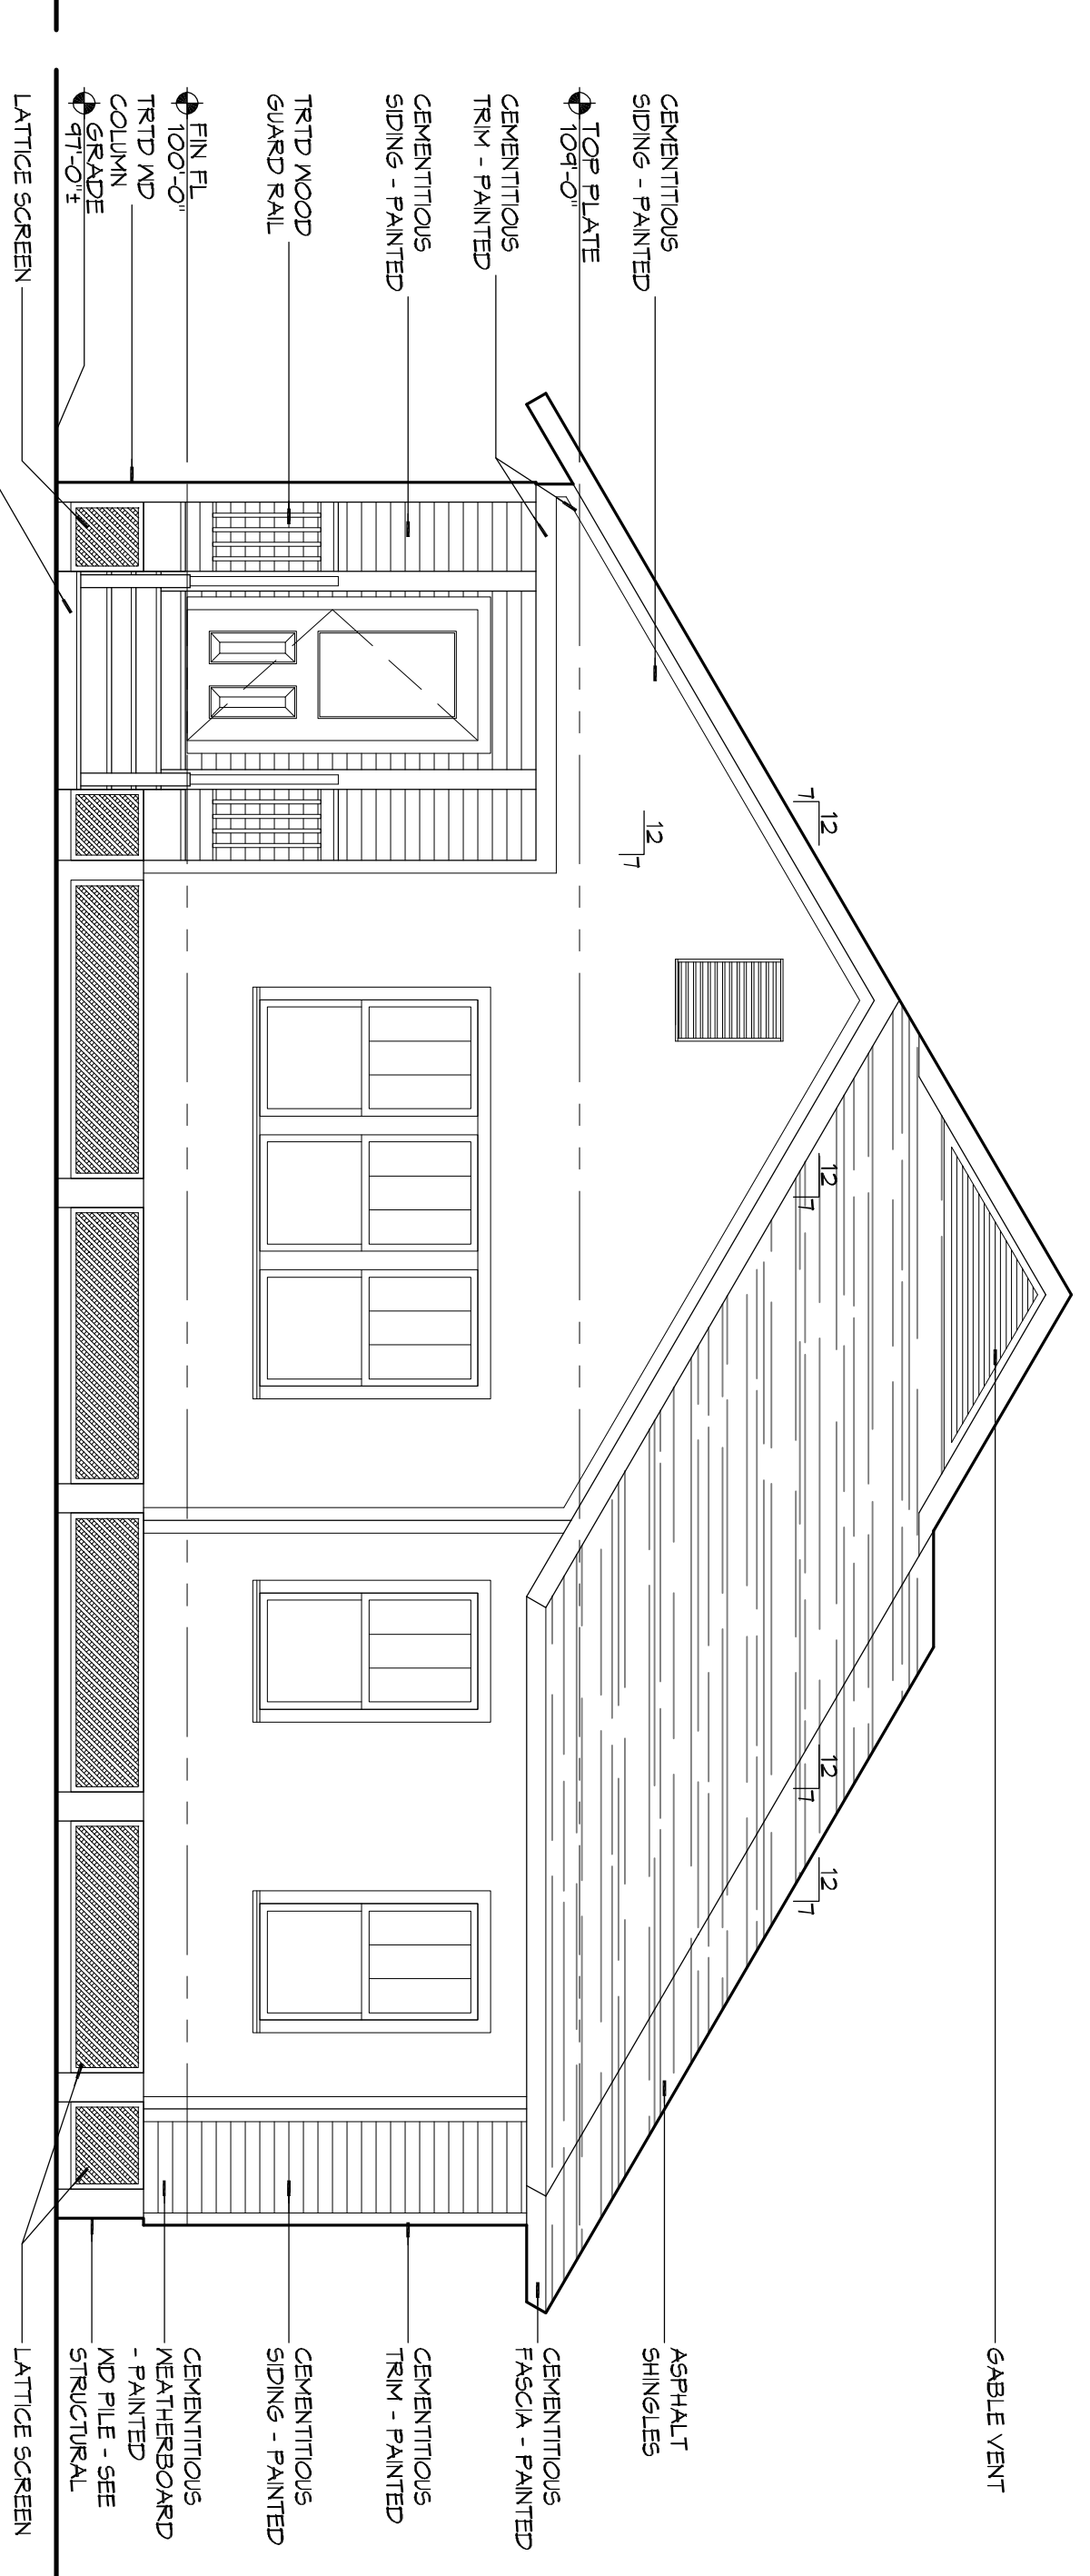

1 EXTERIOR ELEVATION
SCALE: 1/4" = 1'-0"

DAMMON
ENGINEERING, INC.
Architects & Engineers

Chief Architect: Kevin J. Kinchen, NCARB
Chief Engineer: Brian Mistich, PE
554 Old Spanish Trail
Slidell, LA 70458

www.dammonengineering.com
info@dammonengineering.com
PH: 985.649.5832
F: 985.641.5950

| REVISIONS | | DATE |
|-----------|-------------|------|
| # | DESCRIPTION | |
| | | |
| | | |
| | | |
| | | |

50% SUBMITTAL
NOT FOR CONSTRUCTION

100 COMMANDER'S POST
SLIDELL, LA

JOB No: 2210 DATE: JULY 22, 2014

DRAWN BY: KJ CHECKED BY: KJ

SHEET TITLE:
EXTERIOR ELEVATIONS

DRAWING NUMBER:
A2

SHEET NO.:
02 OF 10