




**6 DETAIL**  
SCALE: 1/2" = 1'-0"  
TYPICAL ROOF OVERLAP

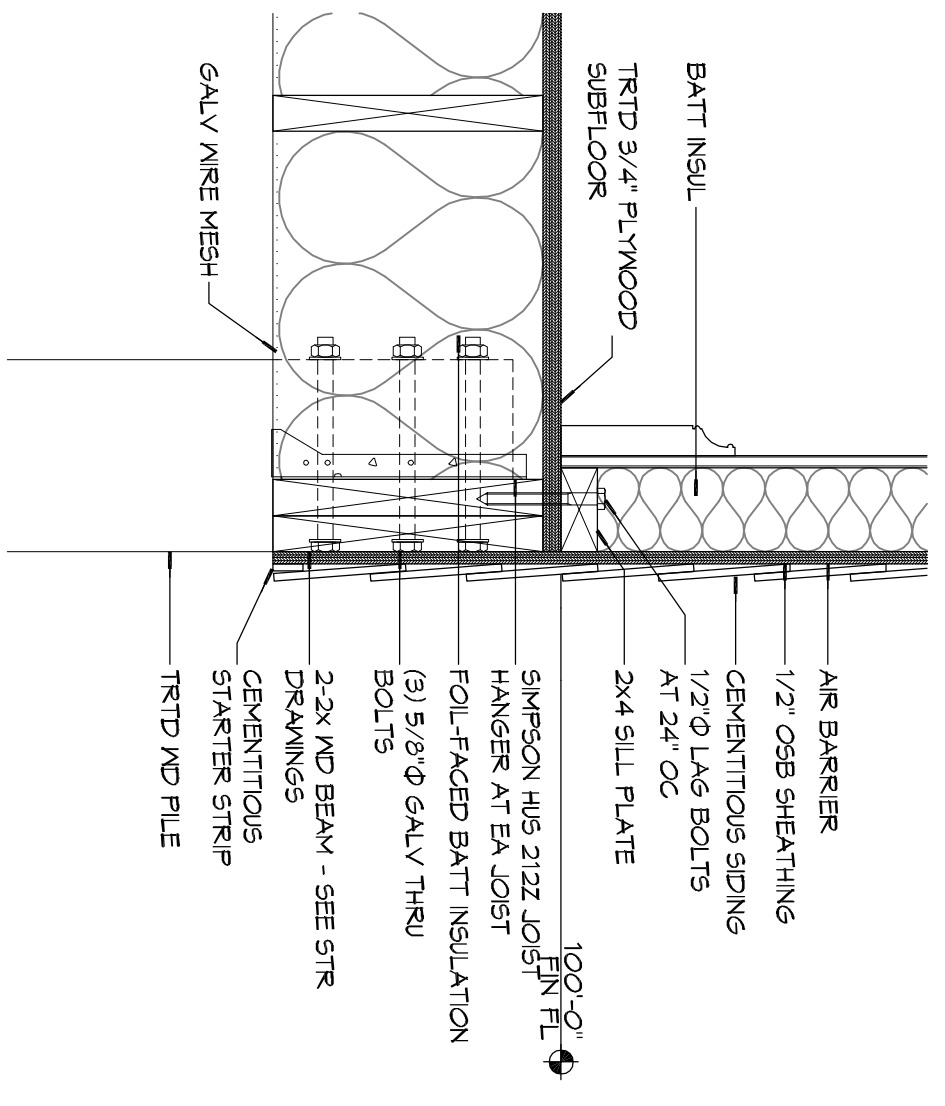


**5 DETAIL**  
SCALE: 1/2" = 1'-0"  
WALL/FLOOR JUNCTION AT PERIMETER

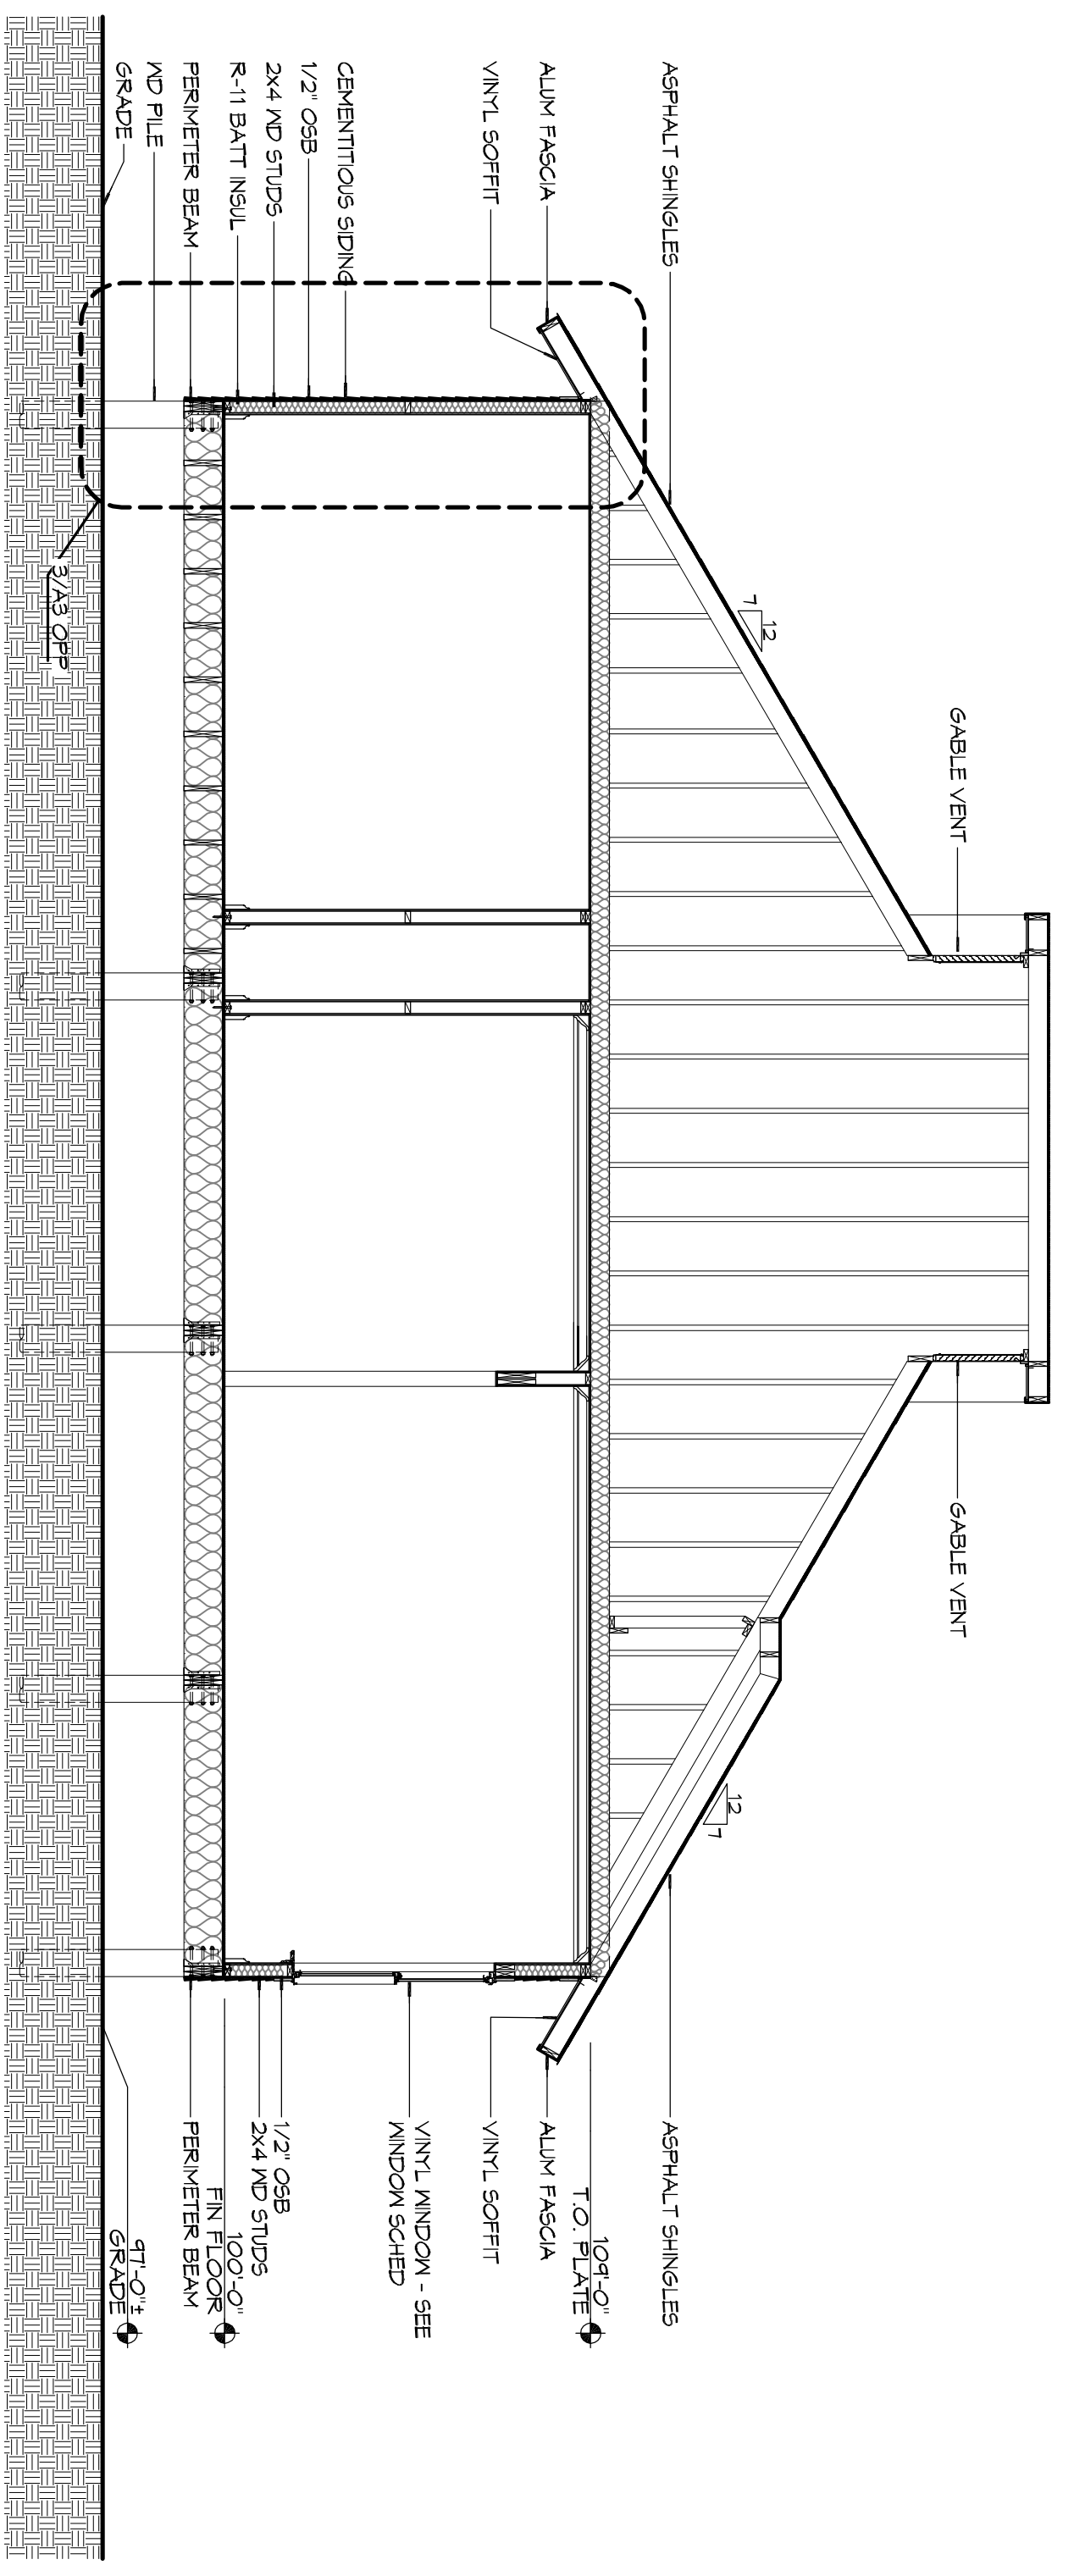


**2 BUILDING SECTION**  
SCALE: 1/4" = 1'-0"

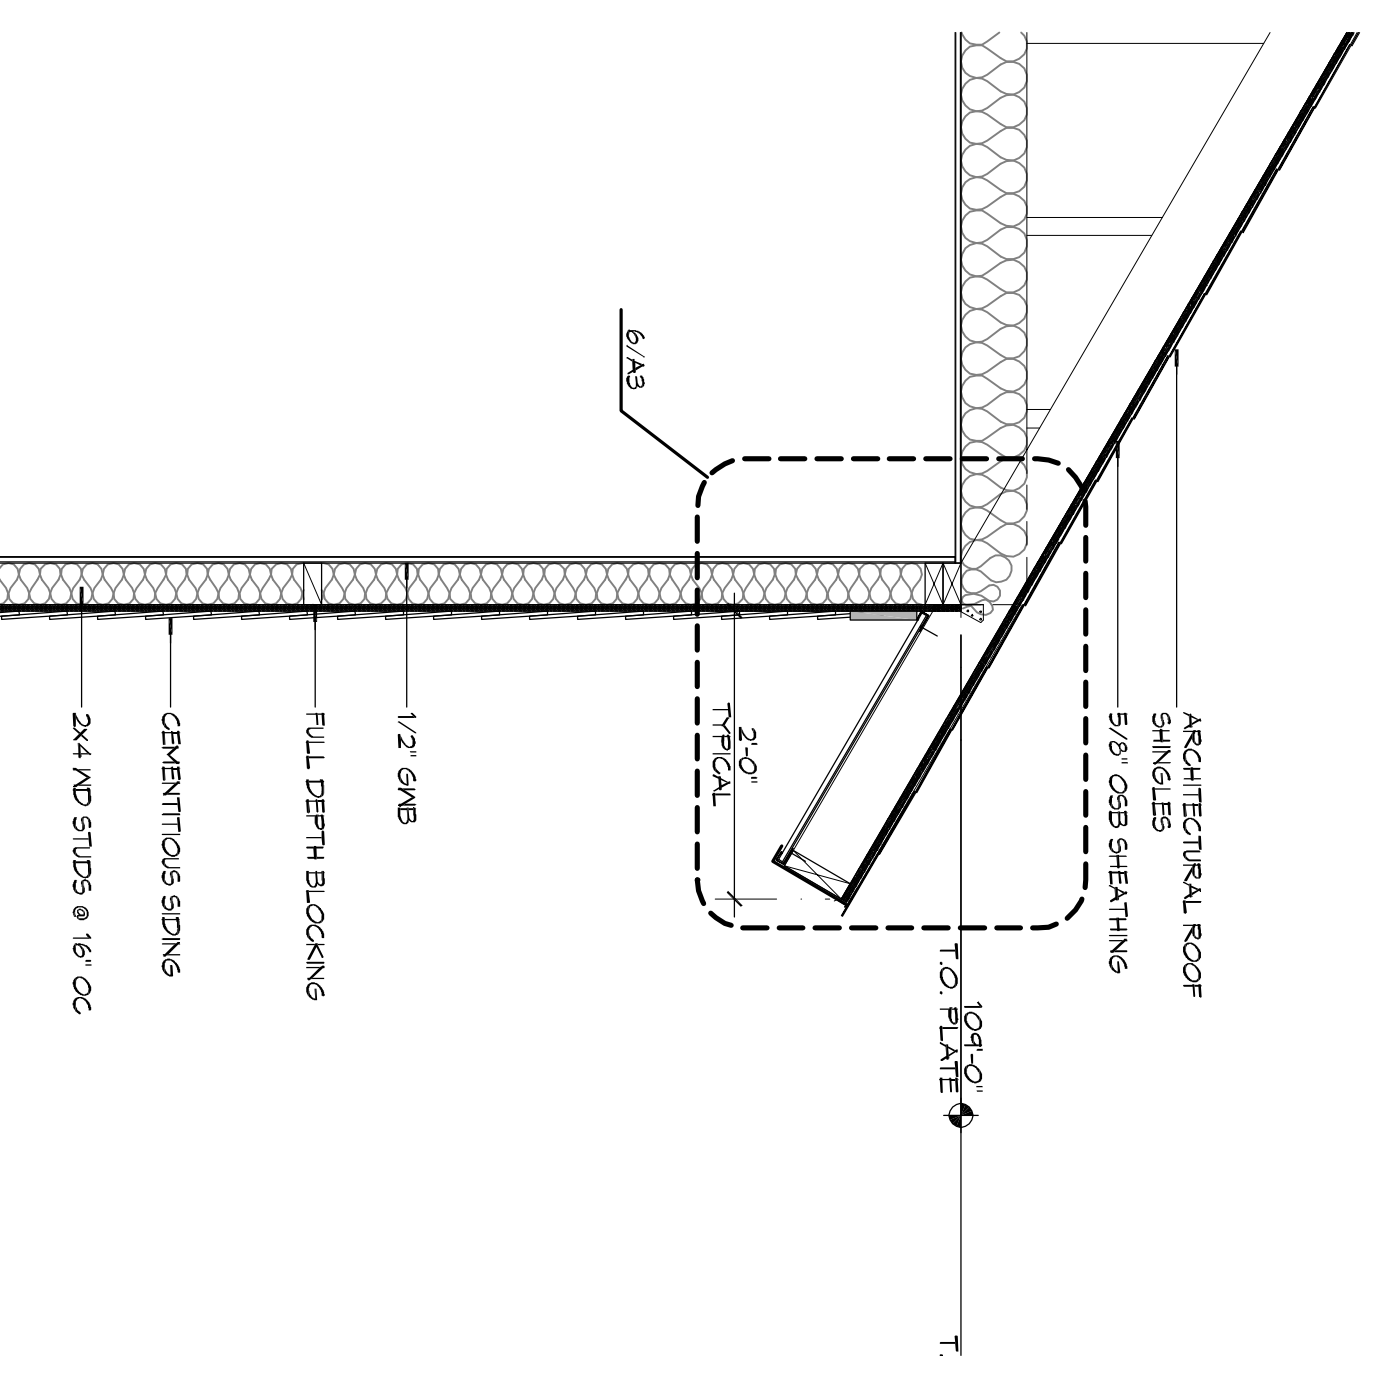

**4 WALL SECTION**  
SCALE: 3/4" = 1'-0"

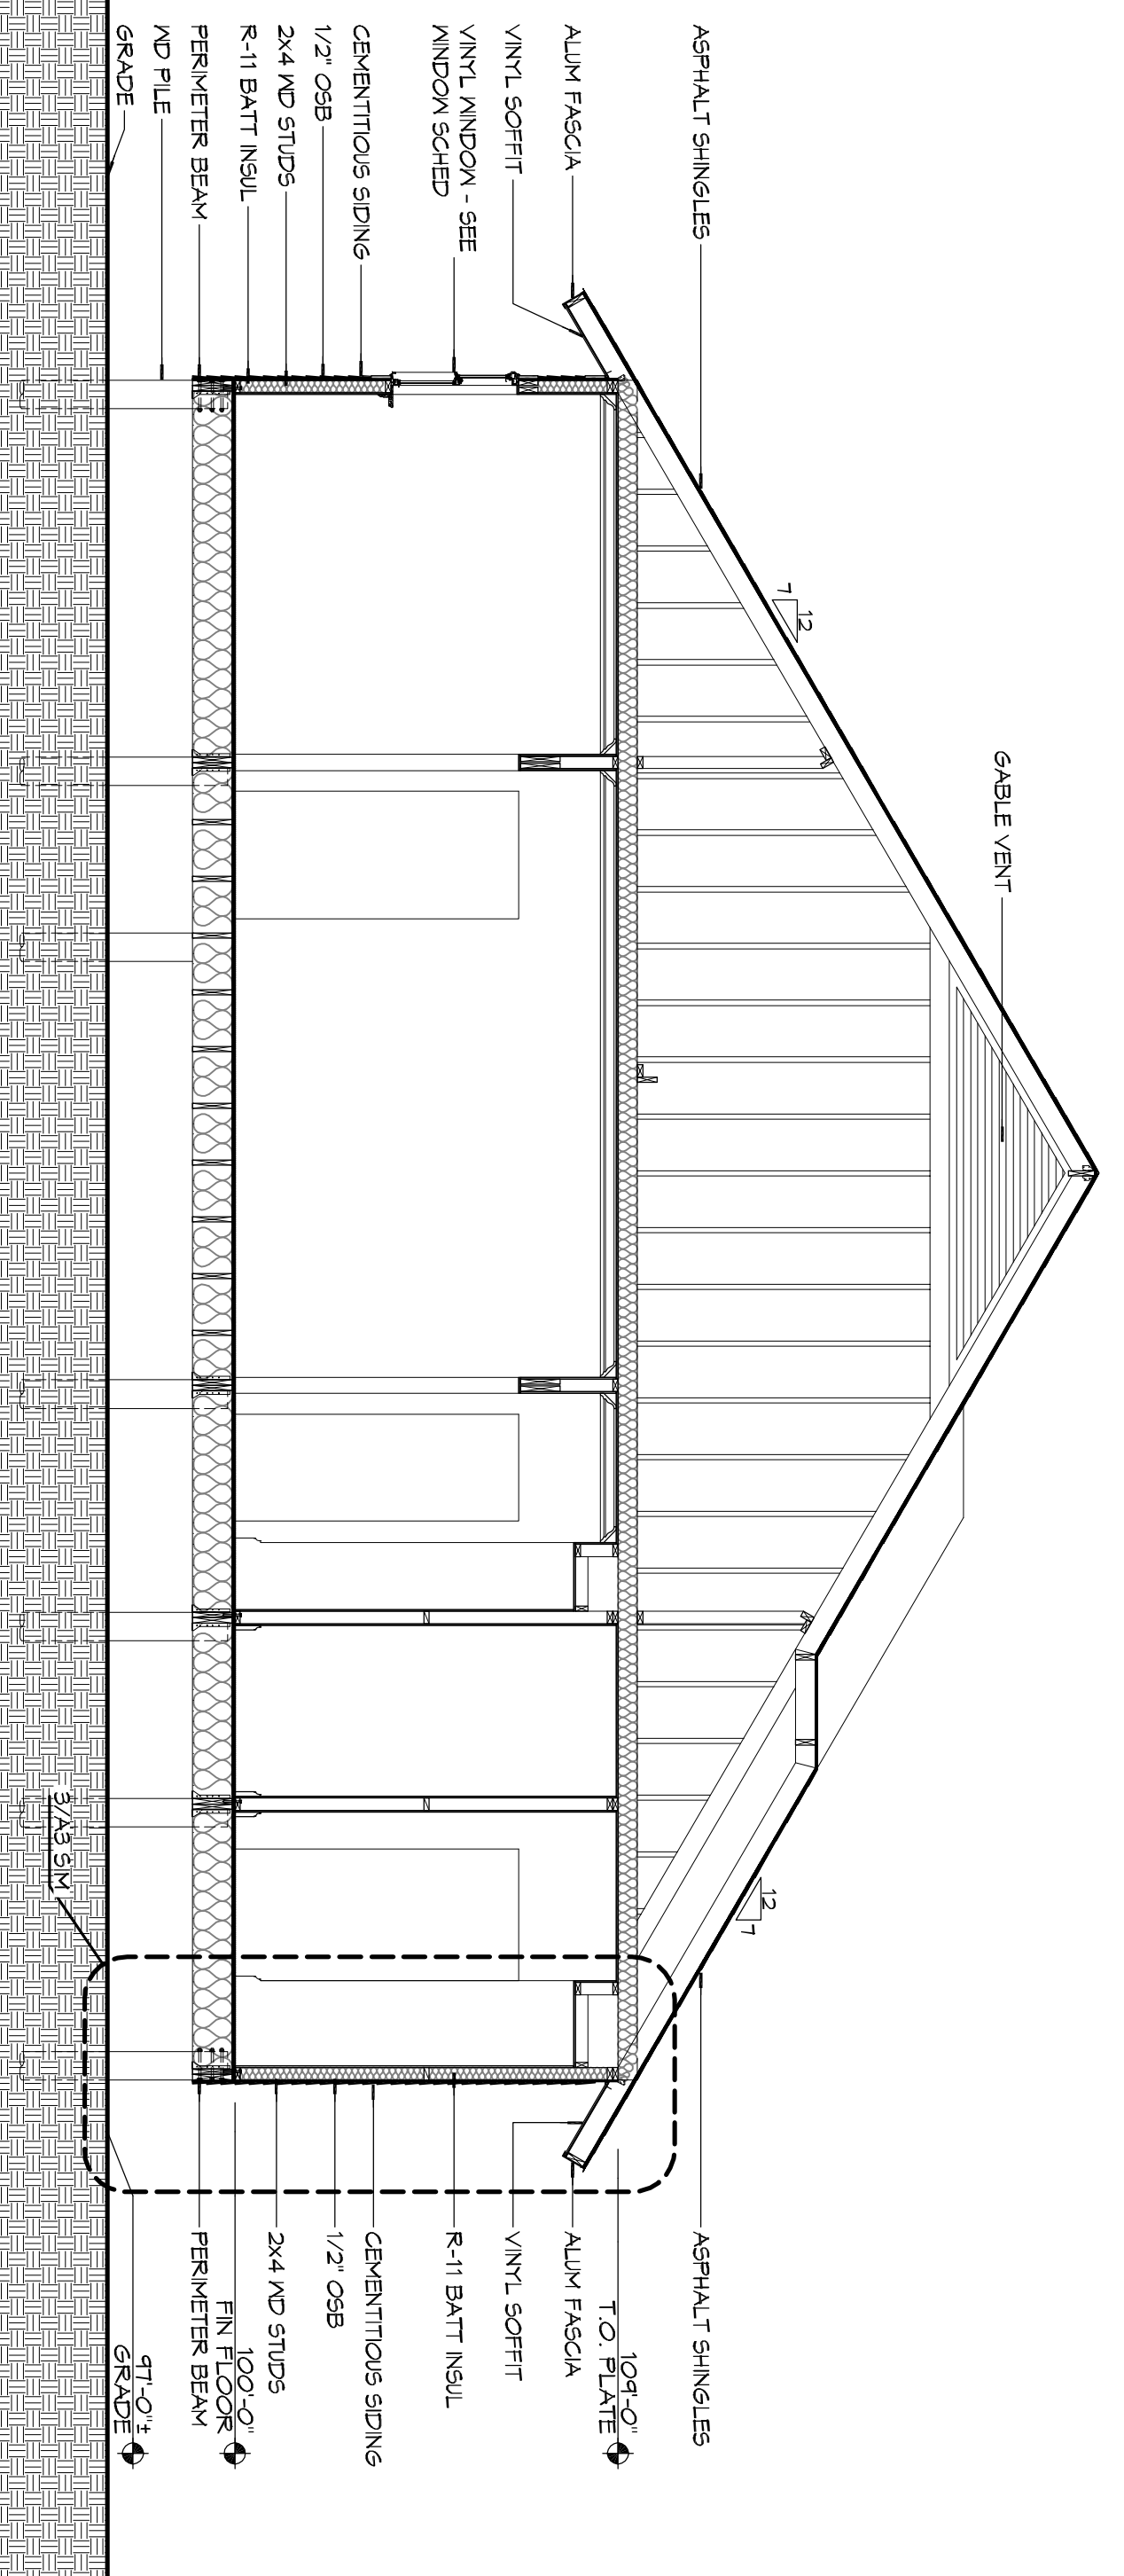

**1 BUILDING SECTION**  
SCALE: 1/4" = 1'-0"

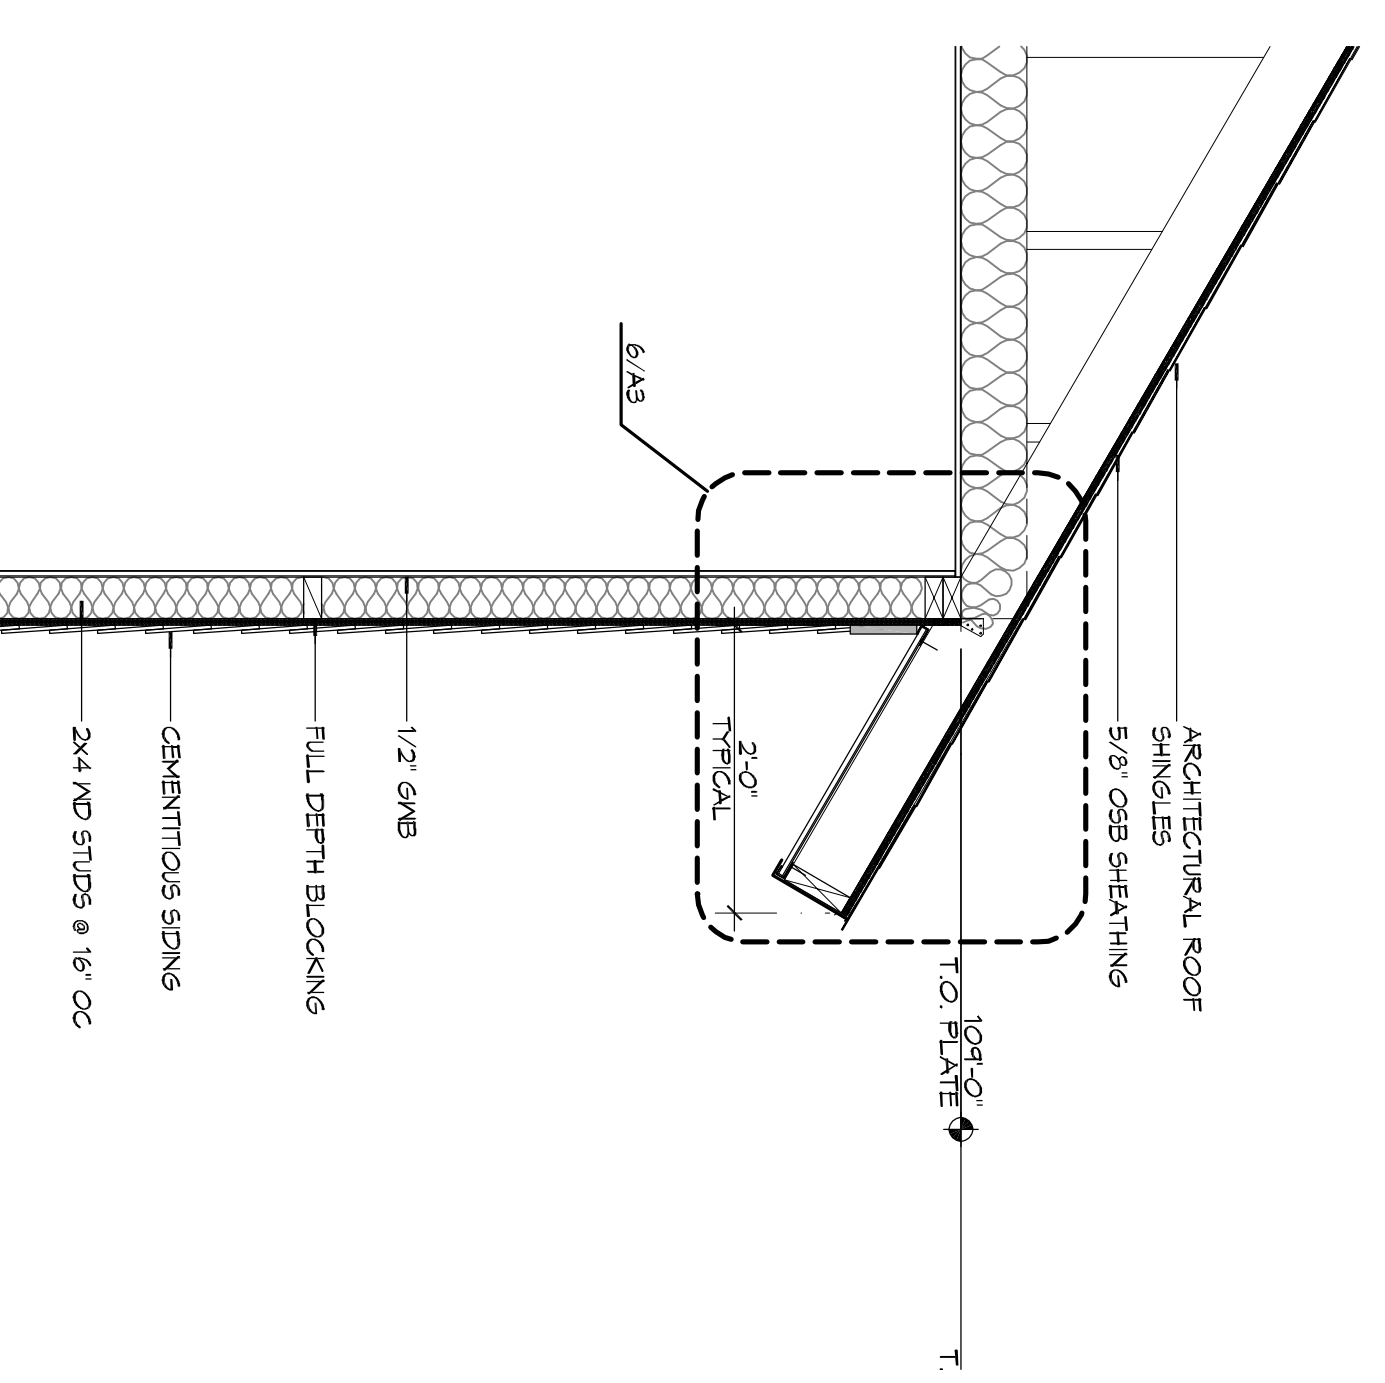

**3 WALL SECTION**  
SCALE: 3/4" = 1'-0"

**DAMMON ENGINEERING, INC.**  
Architects & Engineers  
Chief Architect: Kevin J. Kinchen, NCARB  
Chief Engineer: Brian Mistic, PE  
554 Old Spanish Trail  
Slidell, LA 70458  
www.dammonengineering.com  
info@dammonengineering.com  
PH: 985.649.5832  
F: 985.641.5950

#	DESCRIPTION	DATE

**50% SUBMITTAL**  
**NOT FOR CONSTRUCTION**

**100 COMMANDER'S POST**  
SLIDELL, LA  
JOB No: 2210 DATE: JULY 22, 2014  
DRAWN BY: KJ CHECKED BY: KJ  
SHEET TITLE: SECTIONS AND DETAILS  
DRAWING NUMBER: A3