
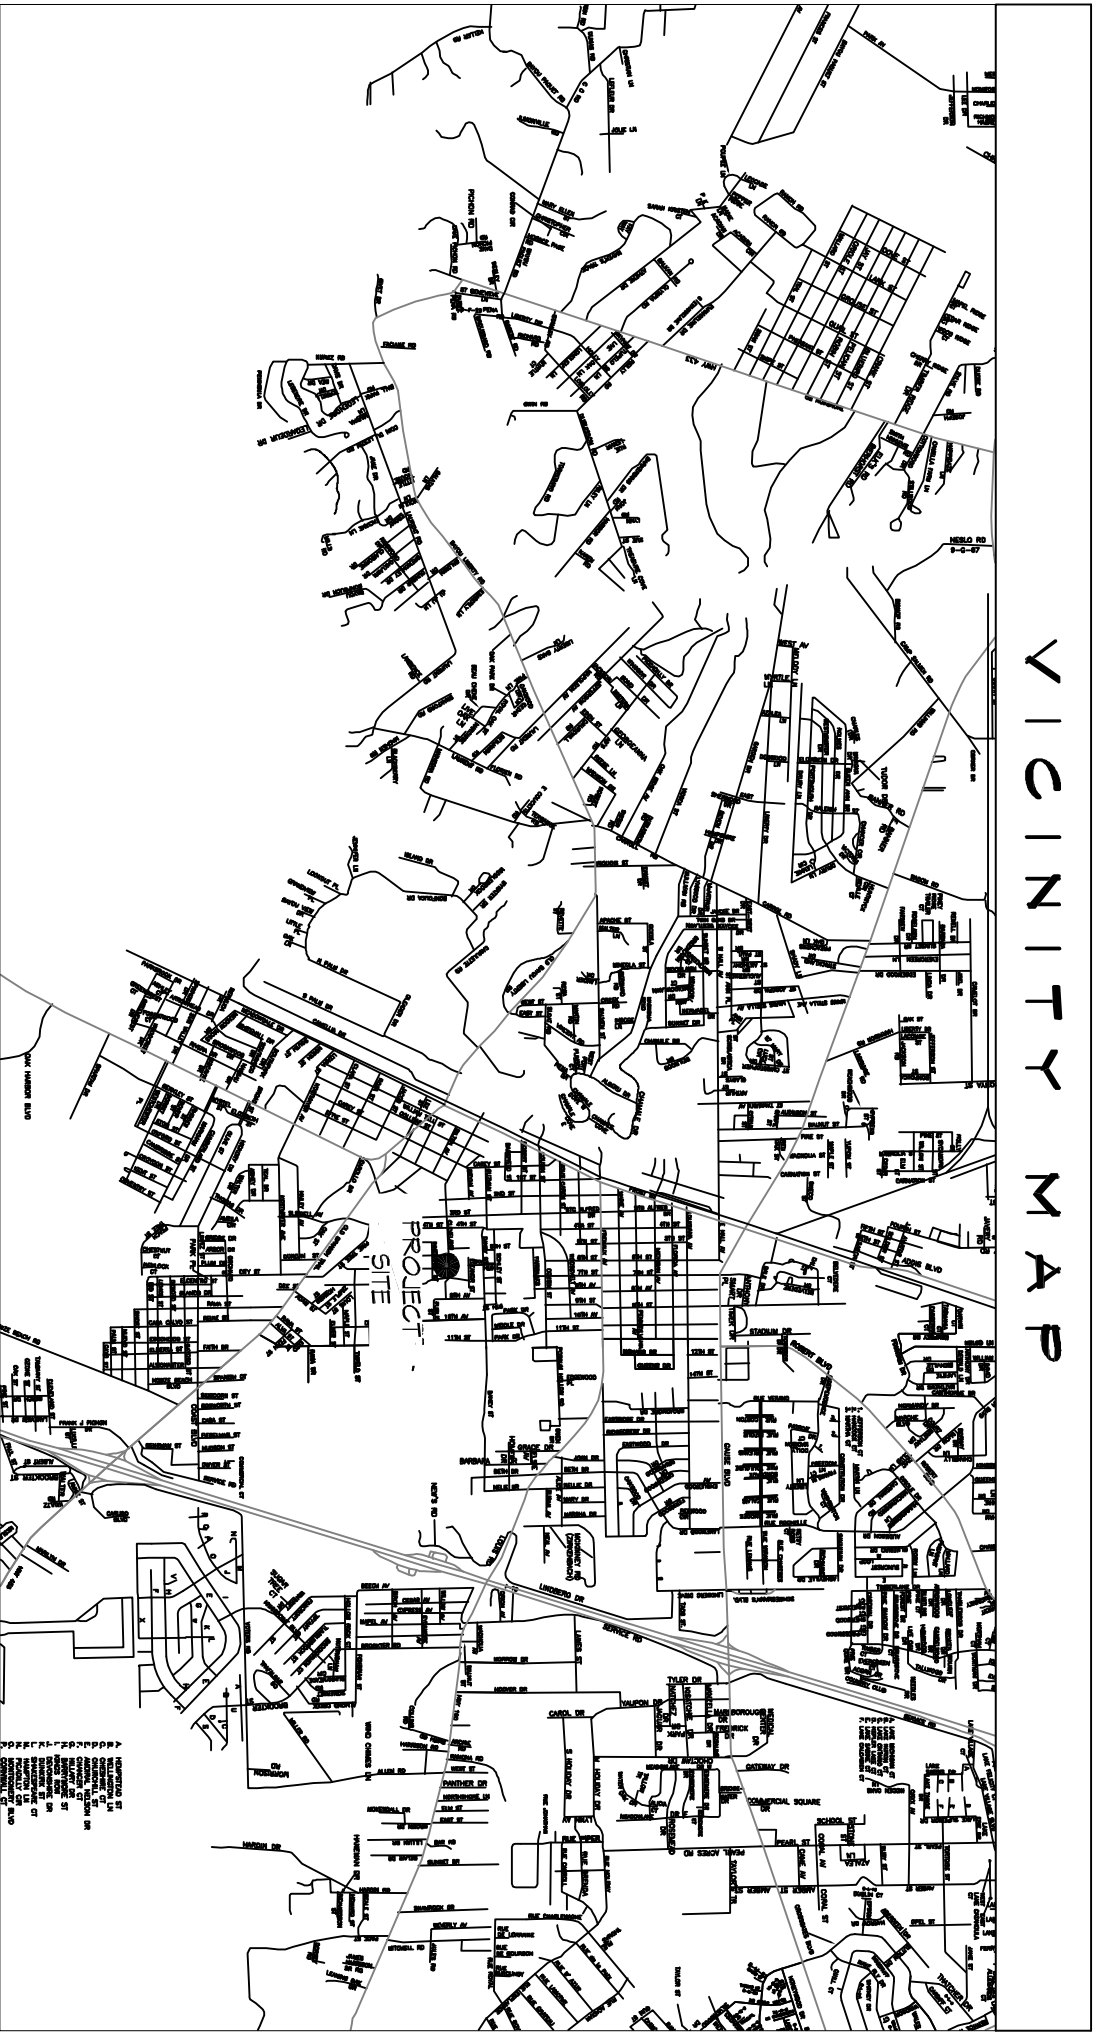


CITY OF SLIDELL

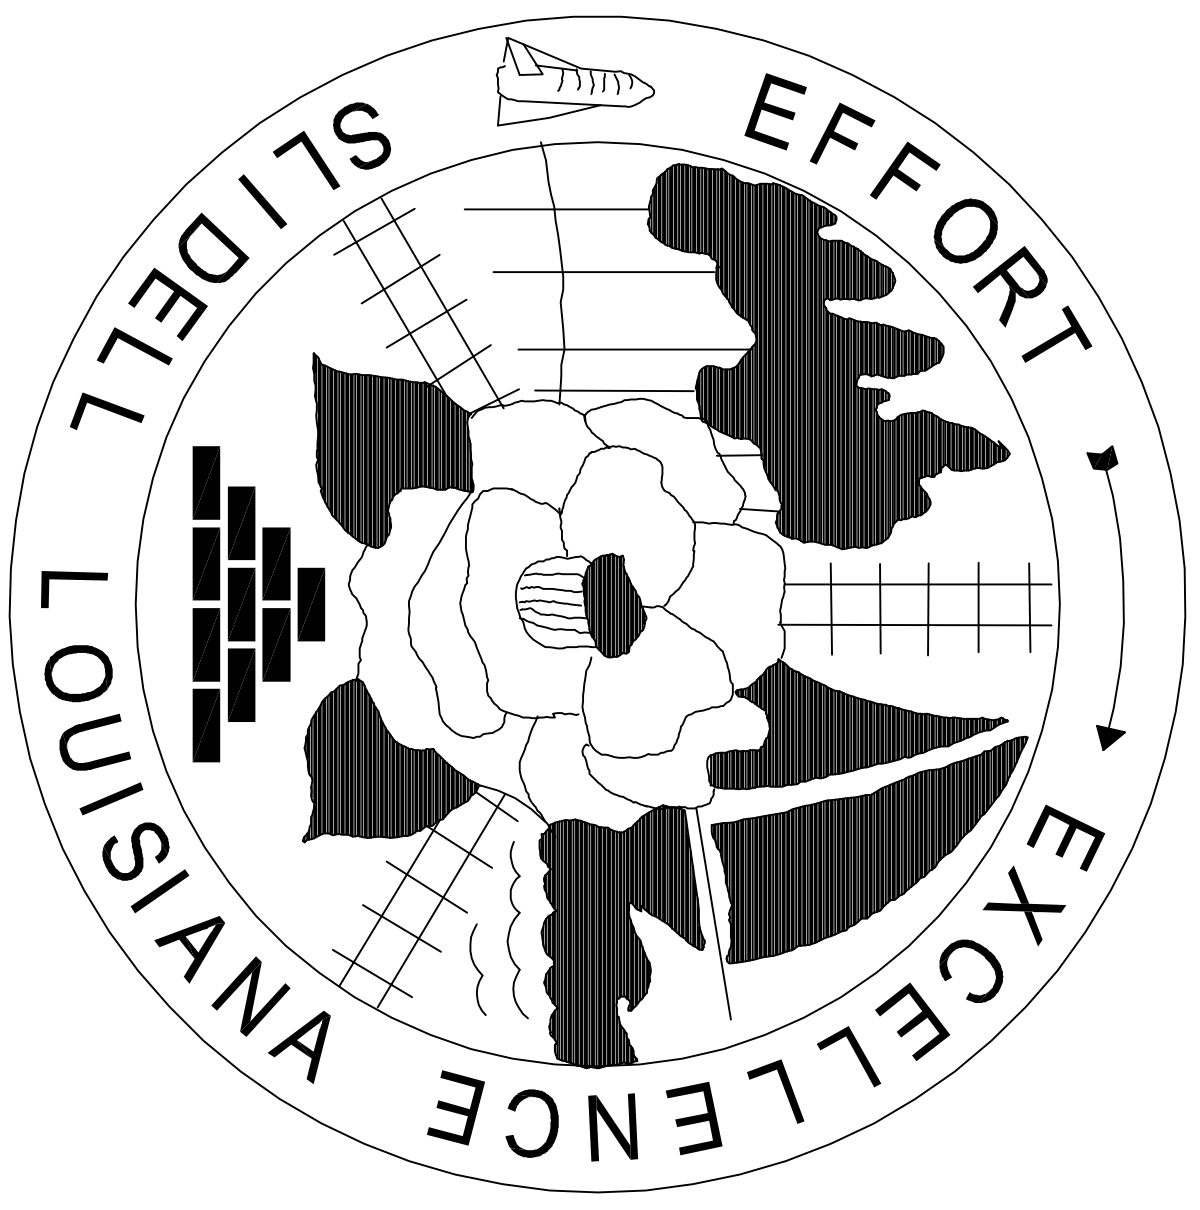


POSSUM HOLLOW PARK BASKETBALL COURT

MAYOR
FREDDY DRENNAN

CITY COUNCIL
 LANDON CUSIMANO
 KIM BARONET HARBISON
 GLYNN PICHON
 SAMUEL W. ABNEY
 MAREN CROCKETT
 VAL YANNEY, JR.
 SALVATORE A. "SAM" CARUSO
 JAY E. NEMCOMB
 BILL BORCHERT JR.

COUNCILOR-AT-LARGE
 COUNCILOR-AT-LARGE
 DISTRICT "A"
 DISTRICT "B"
 DISTRICT "C"
 DISTRICT "D"
 DISTRICT "E"
 DISTRICT "F"
 DISTRICT "G"

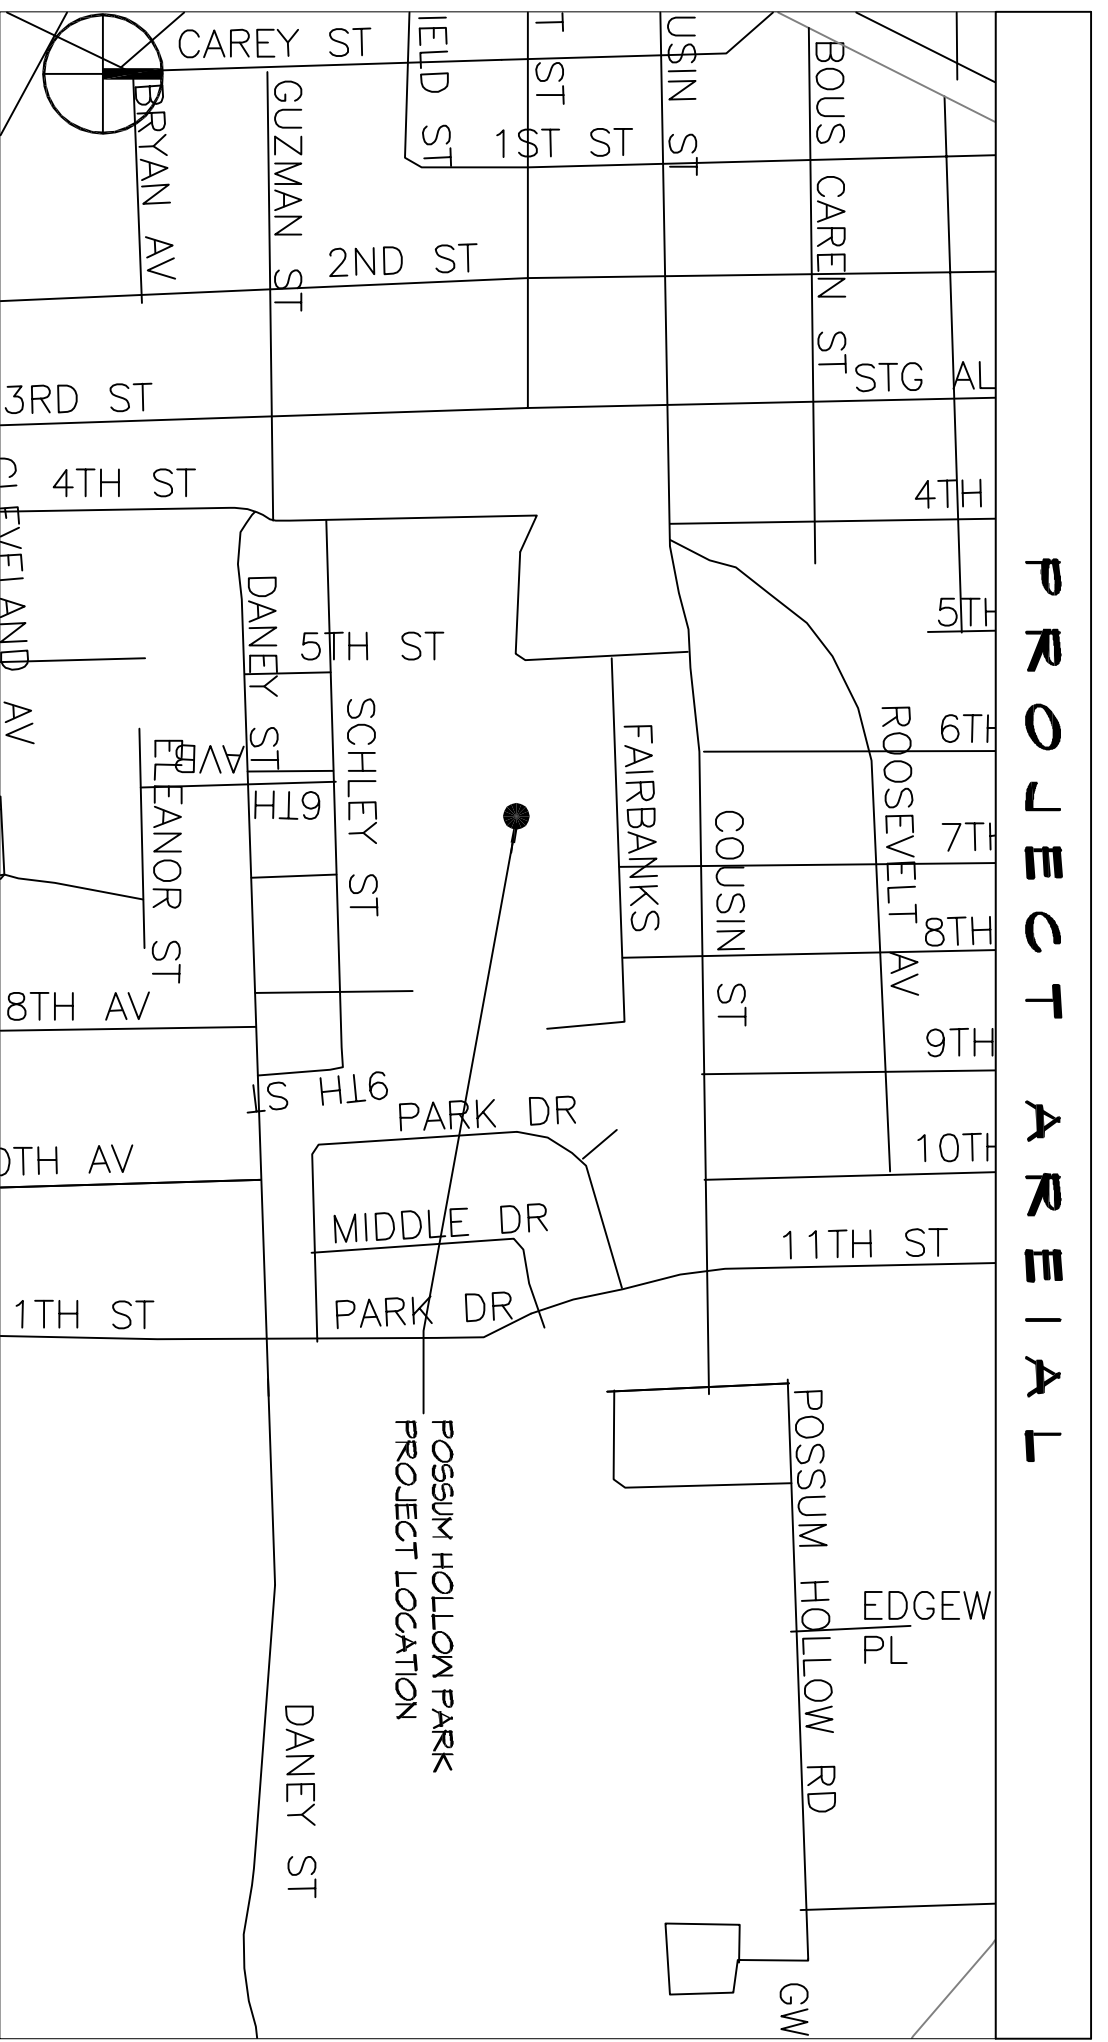

RECOMMENDED FOR APPROVAL
 BLAINE CLANCY P.E. CITY ENGINEER
 DATE: _____

RECOMMENDED FOR APPROVAL
 BRIAN MISTICH P.E. DAMMON ENGINEERING
 DATE: _____

CITY OF SLIDELL PROJECT NO. 500-31
 CITY OF SLIDELL BID NO. 17-B004

SHEET INDEX

SHEET #	SHEET TITLE
6101	COVER SHEET
5101	BASKETBALL COURT LAYOUT/PLAN
5102	BASKETBALL COURT FOUNDATION PLAN

REVISIONS		DATE
#	DESCRIPTION	

DAMMON

ENGINEERING, INC.

LOUISIANA & MISSISSIPPI

Chief Engineer: Brian Mistich, PE 554 Old Spanish Trail Slidell, LA 70458	www.dammonengineering.com info@dammonengineering.com PH: 985.649.5832 F: 985.641.5950
---	---

BASKETBALL COURT

POSSUM HOLLOW

801 COUSIN STREET
 SLIDELL, LA 70458

JOB No: 2271 DATE: 12/16/2016

DRAWN BY: CKD CHECKED BY: BAM

The above drawings are specific to this project and are not to be used for any other project without the express written consent of Dammon Engineering, Inc. Any reuse or modification of these drawings without the express written consent of Dammon Engineering, Inc. is strictly prohibited.

DRAWING NUMBER:

6101

SHEET No. 1 of 3