


1ST STREET

x 6.41

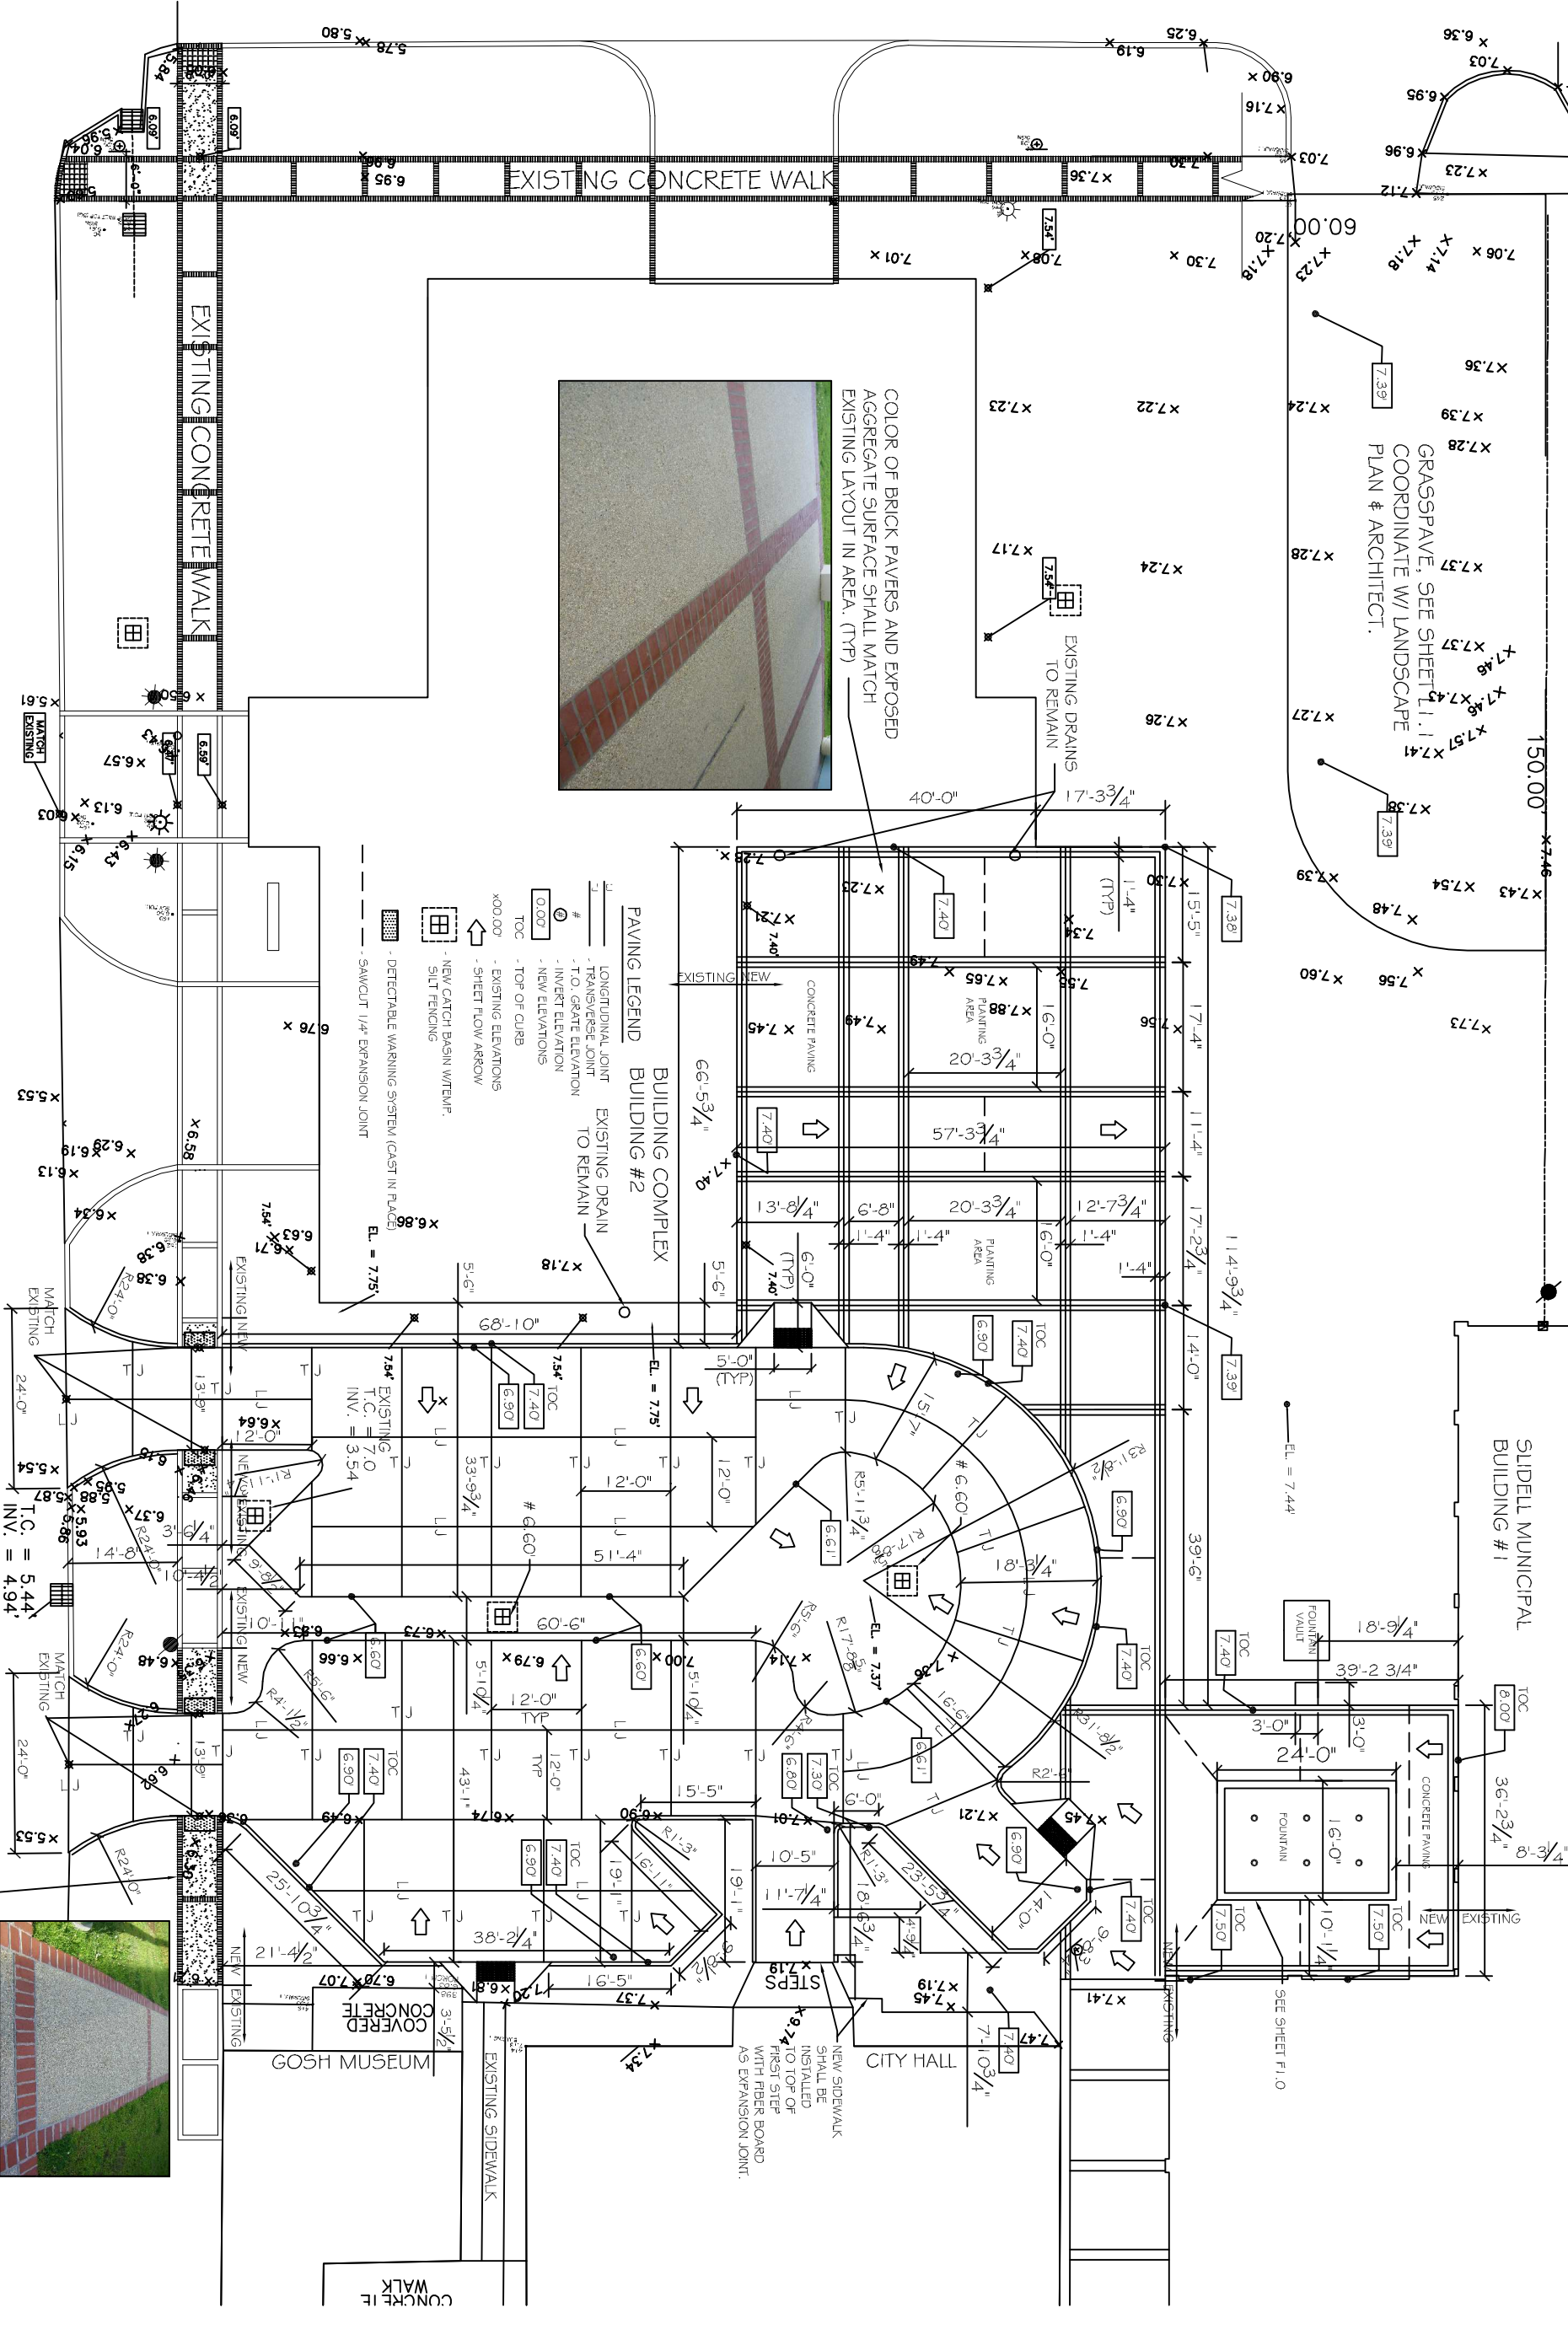

GRASSPAVE, SEE SHEET 1.1.1
COORDINATE W/ LANDSCAPE
PLAN & ARCHITECT.

COLOR OF BRICK PAVERS AND EXPOSED
AGGREGATE SURFACE SHALL MATCH
EXISTING LAYOUT IN AREA. (TYP)

- PAVING LEGEND**
- LONGITUDINAL JOINT
 - TRANSVERSE JOINT
 - T.O. GRATE ELEVATION
 - INVERT ELEVATION
 - NEW ELEVATIONS
 - TOP OF CURB
 - EXISTING ELEVATIONS
 - SHEET FLOW ARROW
 - NEW CATCH BASIN W/TEMP. SILT FENCING
 - DETECTABLE WARNING SYSTEM (CAST IN PLACE)
 - SAWCUT 1/4" EXPANSION JOINT

COLOR OF BRICK PAVERS AND EXPOSED
AGGREGATE SURFACE SHALL MATCH
EXISTING SIDEWALKS IN AREA. (TYP)

PAVING PLAN

SCALE: 1" = 10'



BOUS CAREN STREET

SLIDELL MUNICIPAL
BUILDING #1

GOSH MUSEUM

CITY HALL

**CITY HALL PARKING LOT
& COURTYARD**

BOUS CAREN STREET
SLIDELL, LA

JOB No: 2172 DATE: 05-30-13
DRAWN BY: CKD CHECKED BY: CKD



DAMMON
ENGINEERING, INC.
Architects & Engineers

CHIEF ENGINEER: EMMETT DAMMON, P.E.
CHIEF ARCHITECT: KEVIN KINCHEM
554 OLD SPANISH TRAIL
SLIDELL, LA 70458
dammoneng@dammoneng.com
dammoneng@slidell.la.net
PHONE: 985-649-5832
FAX: 985-641-5950

PAVING
PLAN

SHEET No: 4 OF 11

C3