


144'-3"

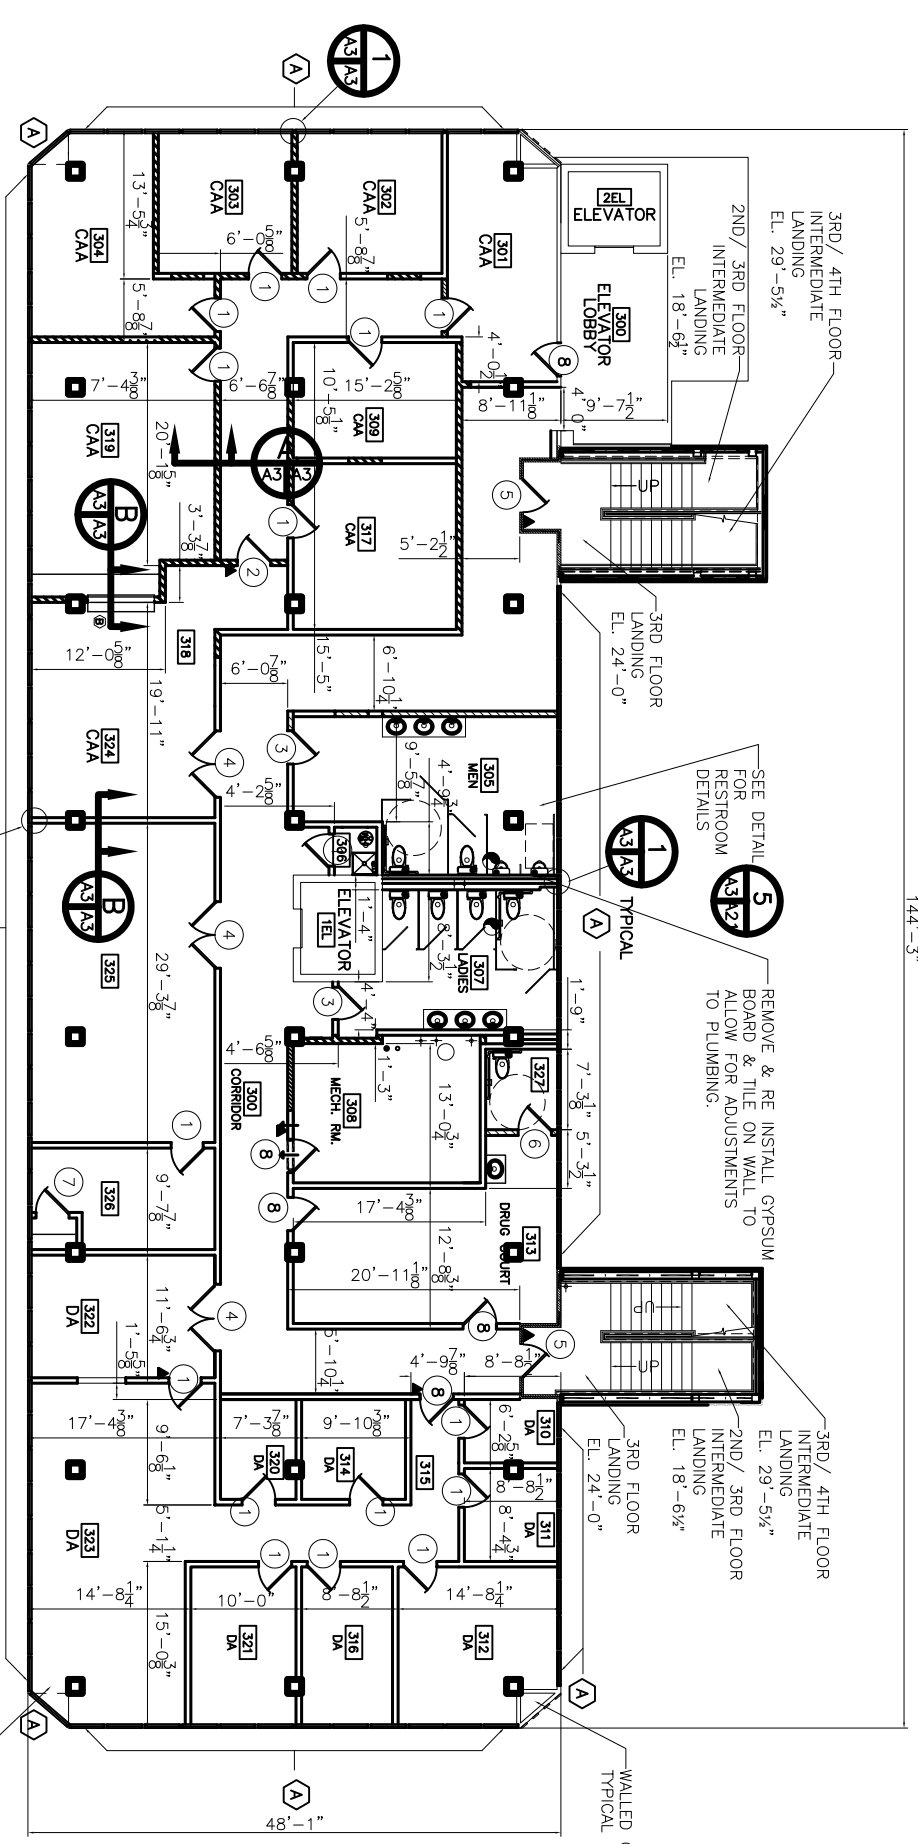


THIRD FLOOR PLAN
SCALE: 1/8" = 1'-0"

ROOM	FLOOR				WALLS				CEILING				CLG. HT.	REMARKS				
	CONCRETE	VINYL TILE	CARPET	CERAMIC TILE	PAINTED WOOD	VINYL	WOOD	NONE	PANELING	GYP SUM BOARD	GREEN BOARD	PAINT			CERAMIC TILE	ACOUSTIC TILE	GYP SUM BOARD	FRP BOARD
300																		
301																		
302																		
303																		
304																		
305																		
306																		
307																		
308																		
309																		
310																		
311																		
312																		
313																		
314																		
315																		
316																		
317																		
318																		
319																		
320																		
321																		
322																		
323																		
324																		
325																		
326																		
327																		

DOOR	TYPE	FRAME	HINGE	LOOK	ACCESSORIES	REMARKS	
							1
1	DOOR	SOLID WOOD				RELOCATE AS NEEDED	
2	DOOR	HOLLOW					
3	DOOR	ALUM./GLASS					
4	DOOR	STEEL					
5	DOOR	MASONITE					
6	DOOR	STEEL					
7	DOOR	ALUMINUM					
8	DOOR	WOOD					
9	DOOR	CASED OPENING					
10	DOOR	DOUBLE SWING					
11	DOOR	BUTT 1 1/2 P.					
12	DOOR	PASSAGE					
13	DOOR	PRIVACY					
14	DOOR	DEADBOLT					
15	DOOR	KEYED HANDLE					
16	DOOR	PUSH PULL					
17	DOOR	PANIC					
18	DOOR	THRESHOLD					
19	DOOR	WEATHERSTRIP					
20	DOOR	DOOR STOP					
21	DOOR	ALARM					
22	DOOR	WIRE GLASS					
23	DOOR	VIEW GLASS					

WINDOW	TYPE	FRAME	GLASS	LITES	ACCESSORIES	REMARKS	
							1
1	WINDOW	FIXED					
2	WINDOW	VERTICAL SLIDE					
3	WINDOW	HORIZONTAL SLIDE					
4	WINDOW	STORE FRONT					
5	WINDOW	STEEL					
6	WINDOW	ALUMINUM					
7	WINDOW	WOOD					
8	WINDOW	TINTED					
9	WINDOW	PLAIN					
10	WINDOW	GLAZED					
11	WINDOW	WIREGLASS					
12	WINDOW	NONE					
13	WINDOW	3/2					
14	WINDOW	4/4					
15	WINDOW	6/6					
16	WINDOW	6/6					
17	WINDOW	LOCK					
18	WINDOW	ALARM					
19	WINDOW	SCREEN					
20	WINDOW	SHUTTER					
21	WINDOW	NONE					
22	WINDOW	APPROXIMATELY 3,700 SQ. FT.					
23	WINDOW	SERVICE WINDOW					

SECTION	SCALE
SECTION A	SCALE: 1/4" = 1'-0"
SECTION B	SCALE: 1/4" = 1'-0"
SECTION C	SCALE: 1/4" = 1'-0"
DETAIL 1	SCALE: 1/8" = 1'-0"

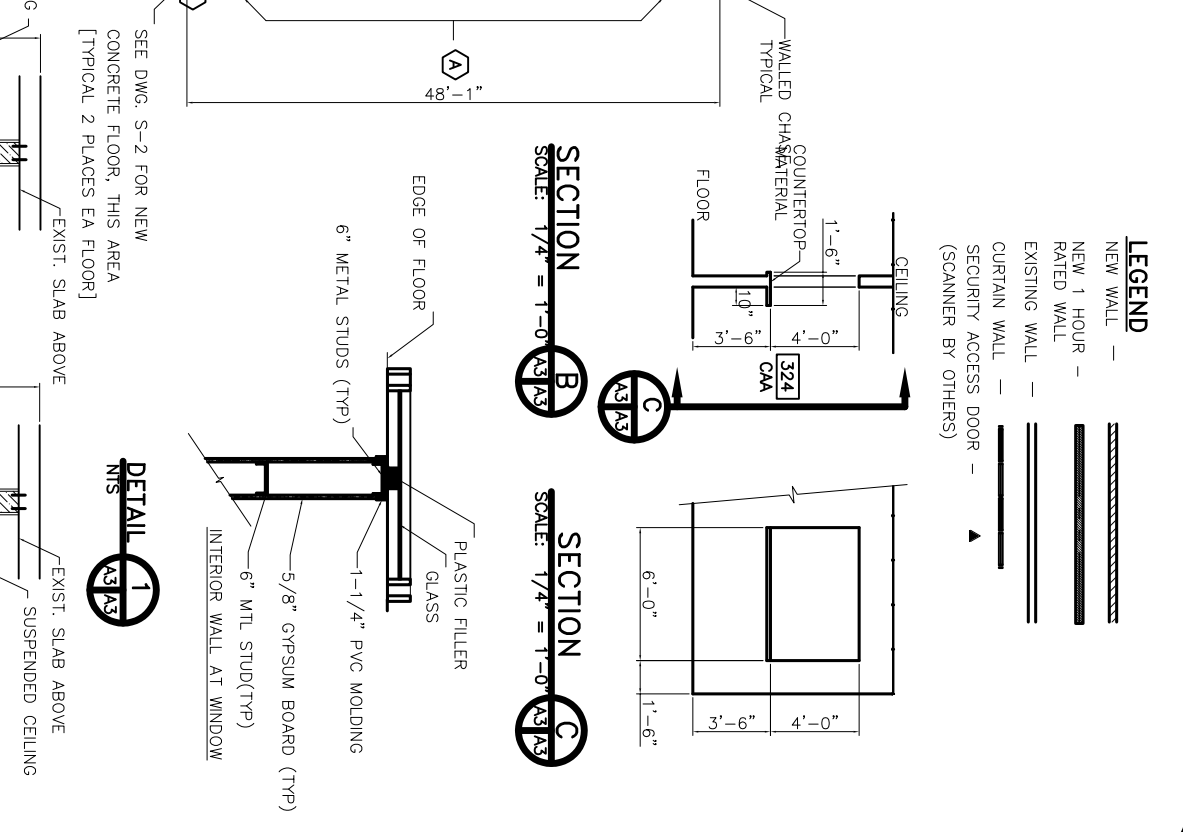

REVISIONS:
 05/21/07 ab
 05/17/07
 02/19/07
 01/22/07

3RD FLOOR RENOVATE PLAN
 ST. TAMMANY PARISH ADMIN. COMPLEX
 520 OLD SPANISH TRAIL
 SLIDELL, LOUISIANA

SCALE: AS NOTED
 FILE:
 JOB NO. 1729
 DATE: 1-8-07
 SHEET
A-3
 OF