


43 EQ. SP. @ 3'-1 1/2" = 137'-4 5/8"

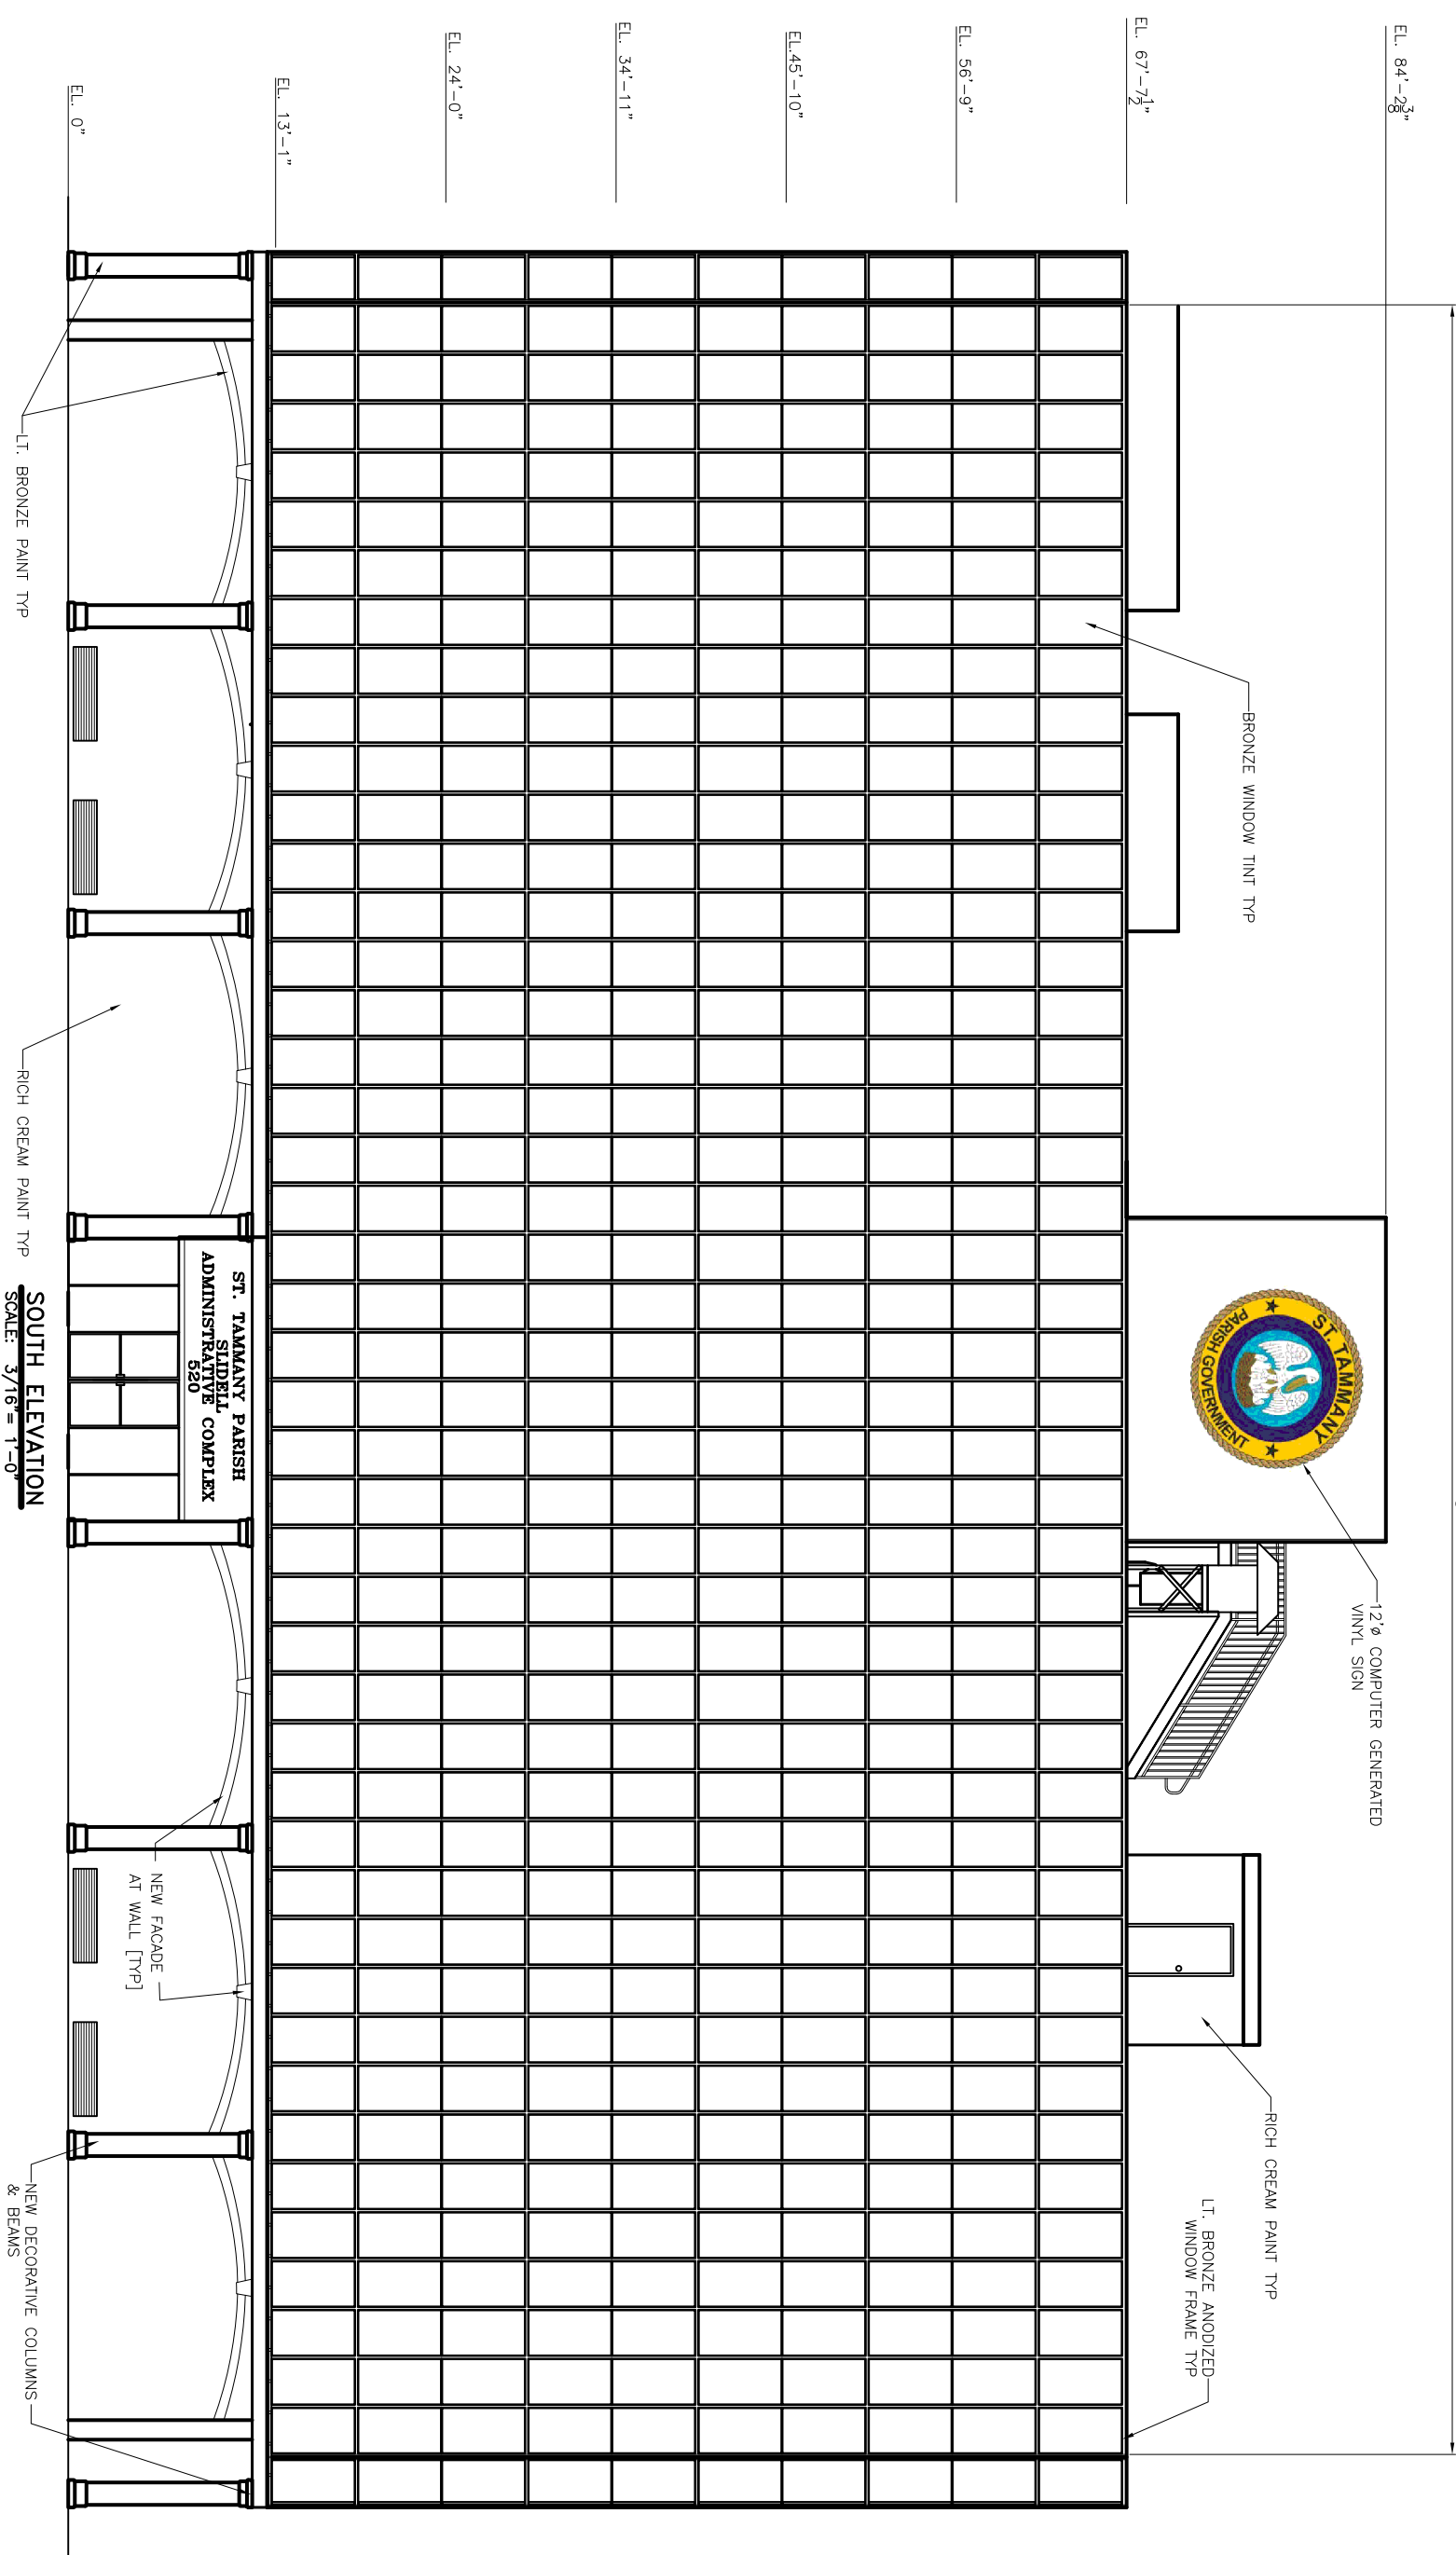

SOUTH ELEVATION
SCALE: 3/16" = 1'-0"

ST. TAMMANY PARISH
SLIDELL
ADMINISTRATIVE COMPLEX
520



12" Ø COMPUTER GENERATED VINYL SIGN

NEW FACADE AT WALL [TYP]
NEW DECORATIVE COLUMNS & BEAMS

SEE DRAWING A-8
IN ALTERNATE BID PACKAGE
FOR NEW METAL ROOF & PARAPET
(ALTERNATE BID #1)

REVISED: 05/21/07ab
REVISED: 03/07/07ab
REVISED: 02/19/07

OF A-8 SHEET	SCALE: AS NOTED	DAMMON ENGINEERING, INC. 1095 FLORIDA AVENUE 985-649-5832 SLIDELL, LA. 70458 DAMMONENGINEERING.COM	SOUTH ELEVATION
	FILE: 1729		ST. TAMMANY PARISH ADMIN. COMPLEX 520 OLD SPANISH TRAIL SLIDELL, LOUISIANA
DATE: 1-8-07	JOB NO. 1729		