


SGT ALFRED DRIVE

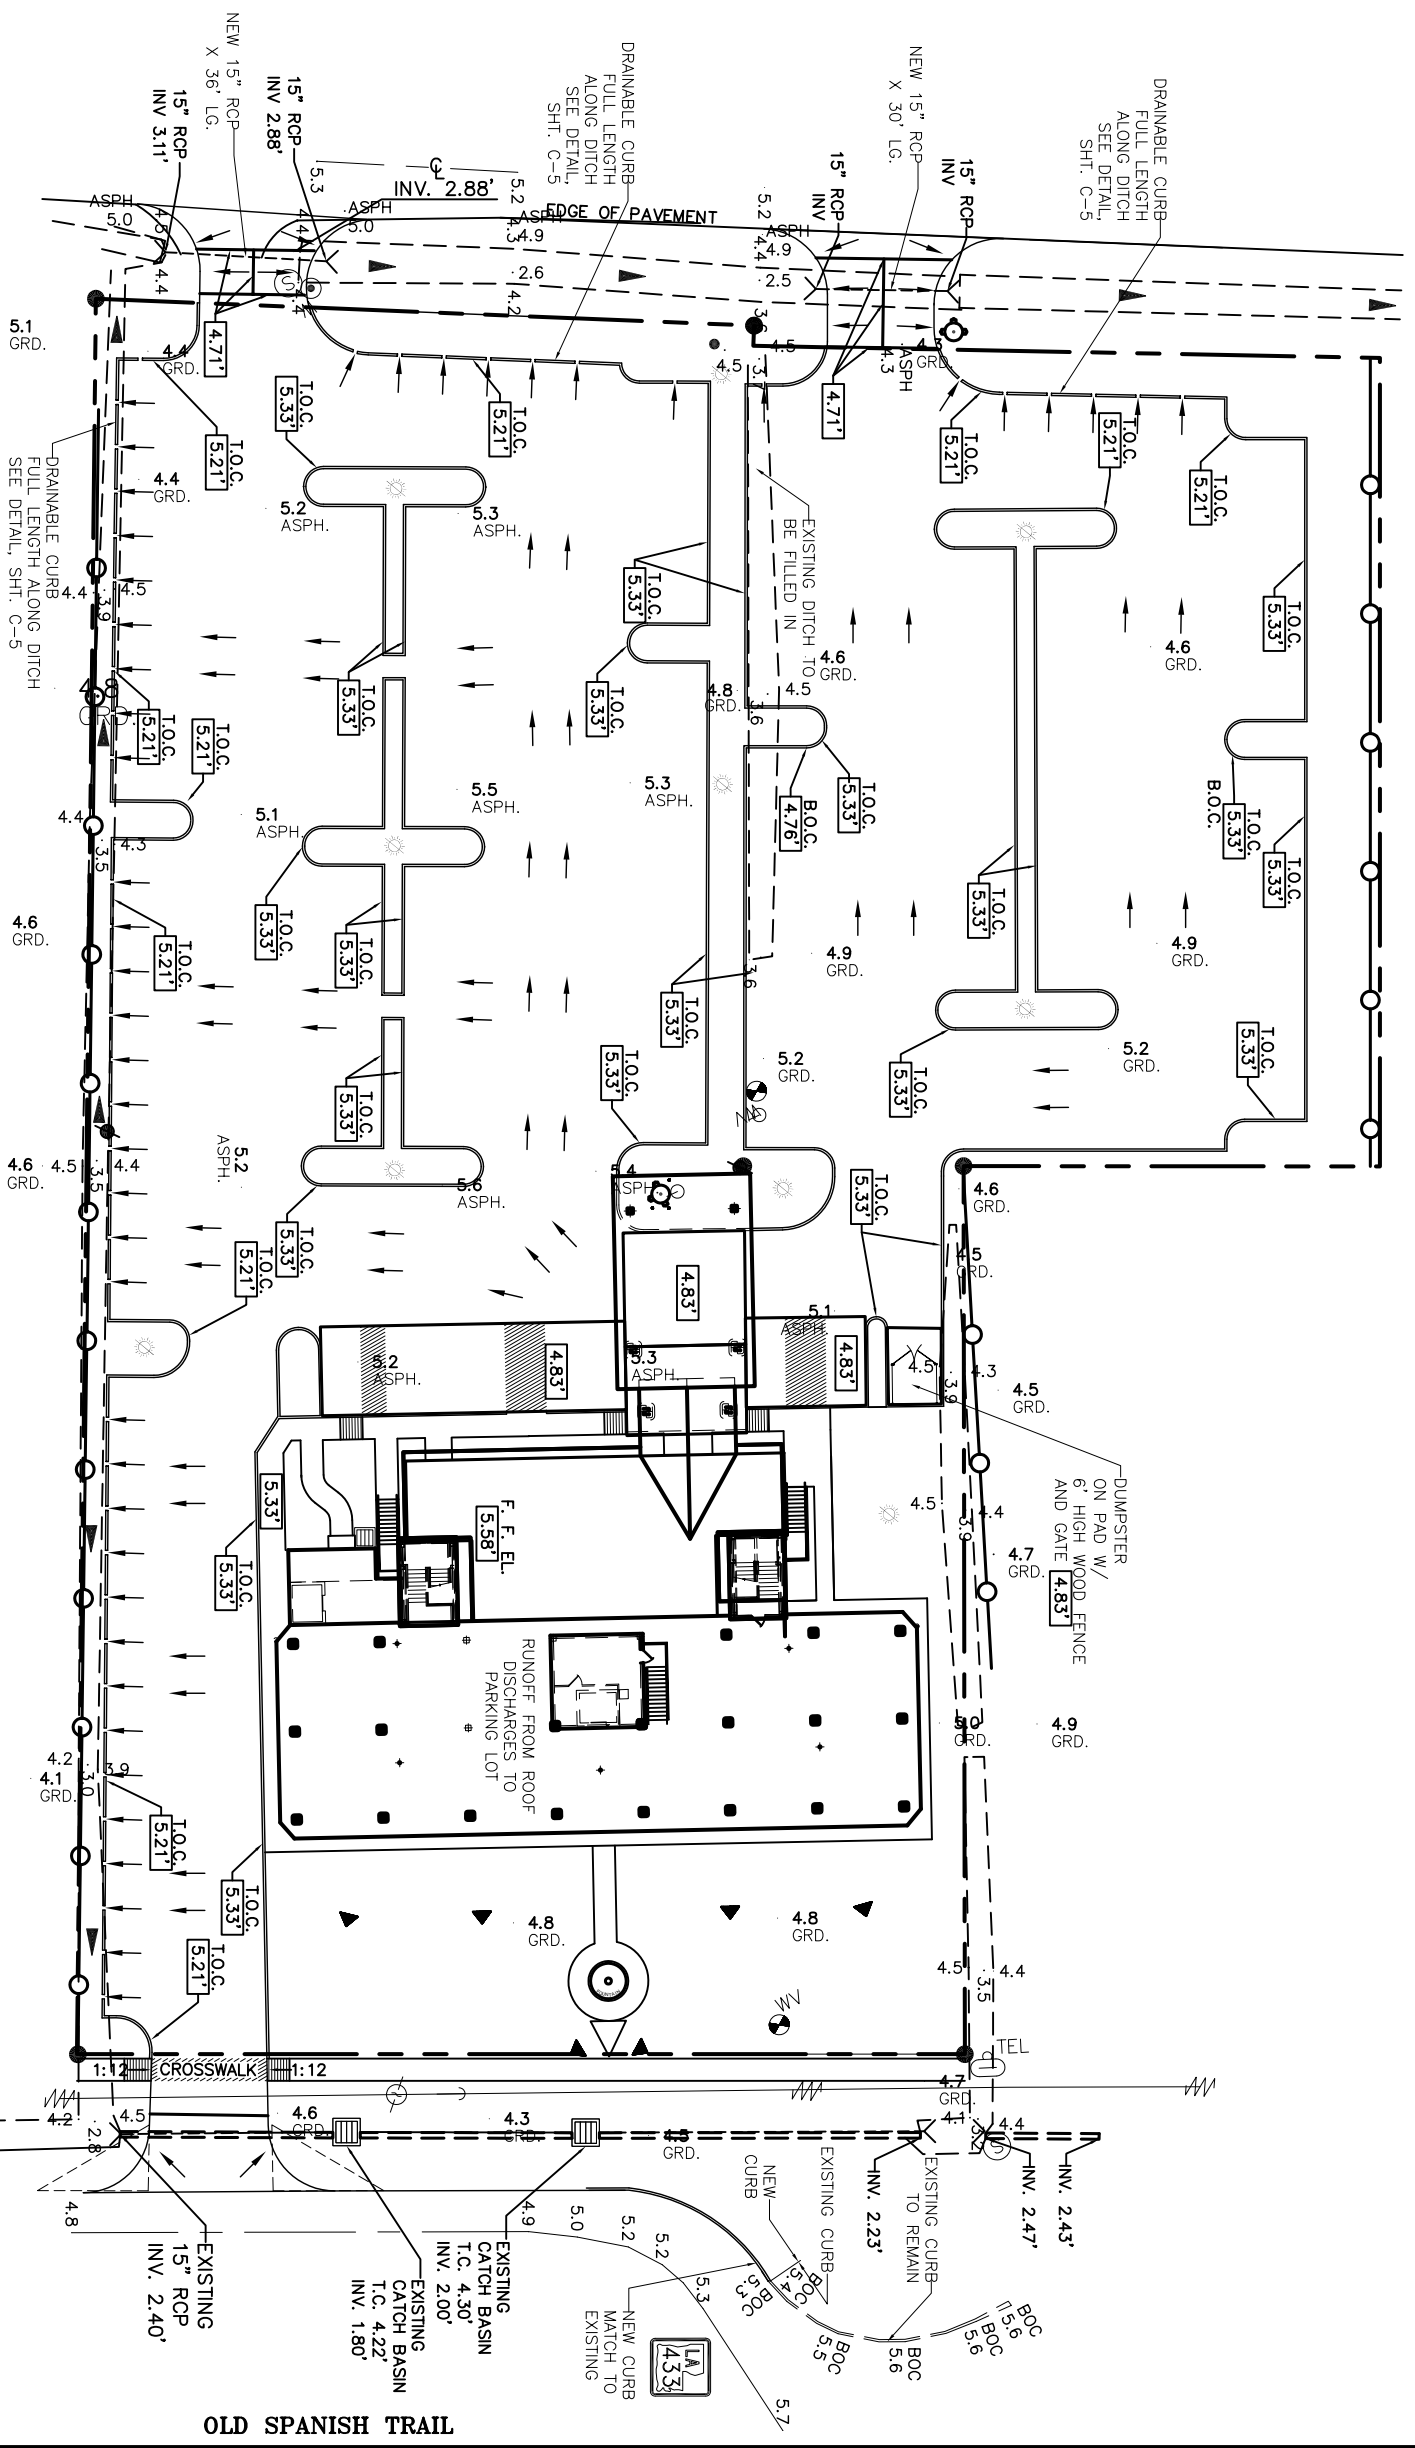

DRAINAGE PLAN
 SCALE: 1"=20'-0"
 NOTE: SEE DWG. C-5 FOR PAVING DETAILS.

LEGEND

- PROPERTY LINE
- SETBACK LINE
- NEW BUILDING
- NEW CURB
- TOP OF CURB
- BOTTOM OF CURB
- FINISHED FLOOR
- POUNDS PER SQUARE FOOT
- EXISTING CATCH BASIN
- TEMPORARY SILT FENCE
- EXISTING ELEVATIONS
- NEW ELEVATION
- DIRECTIONAL FLOW



OLD SPANISH TRAIL

RENOVATE OFFICE BUILDING
DAMMON ENGINEERING, INC.
 1095 FLORIDA AVENUE 985-649-5832 SLIDELL, LA. 70458
 DAMMONENGINEERING.COM

DRAINAGE PLAN
 ST. TAMMANY PARISH ADMIN. COMPLEX
 520 OLD SPANISH TRAIL
 SLIDELL, LOUISIANA

SCALE: 1"=20'
 FILE:
 JOB NO. 1729
 DATE: 1-12-07
 SHEET
C-4
 OF