




CONSTRUCTION JOINT
N. T. S.

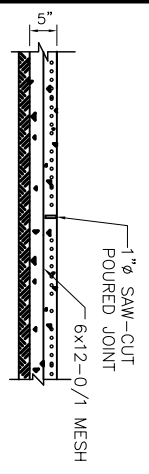

CONTRACTION JOINT
N. T. S.


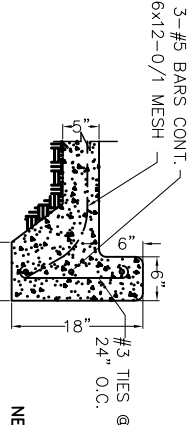


TYPICAL CURB DETAIL
N. T. S.

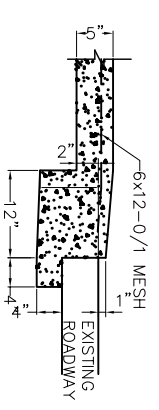

DRIVEWAY SECTION
N. T. S.

SGT. ALFRED DRIVE

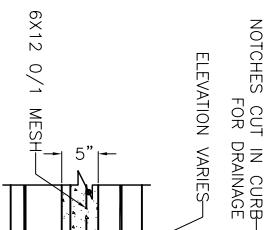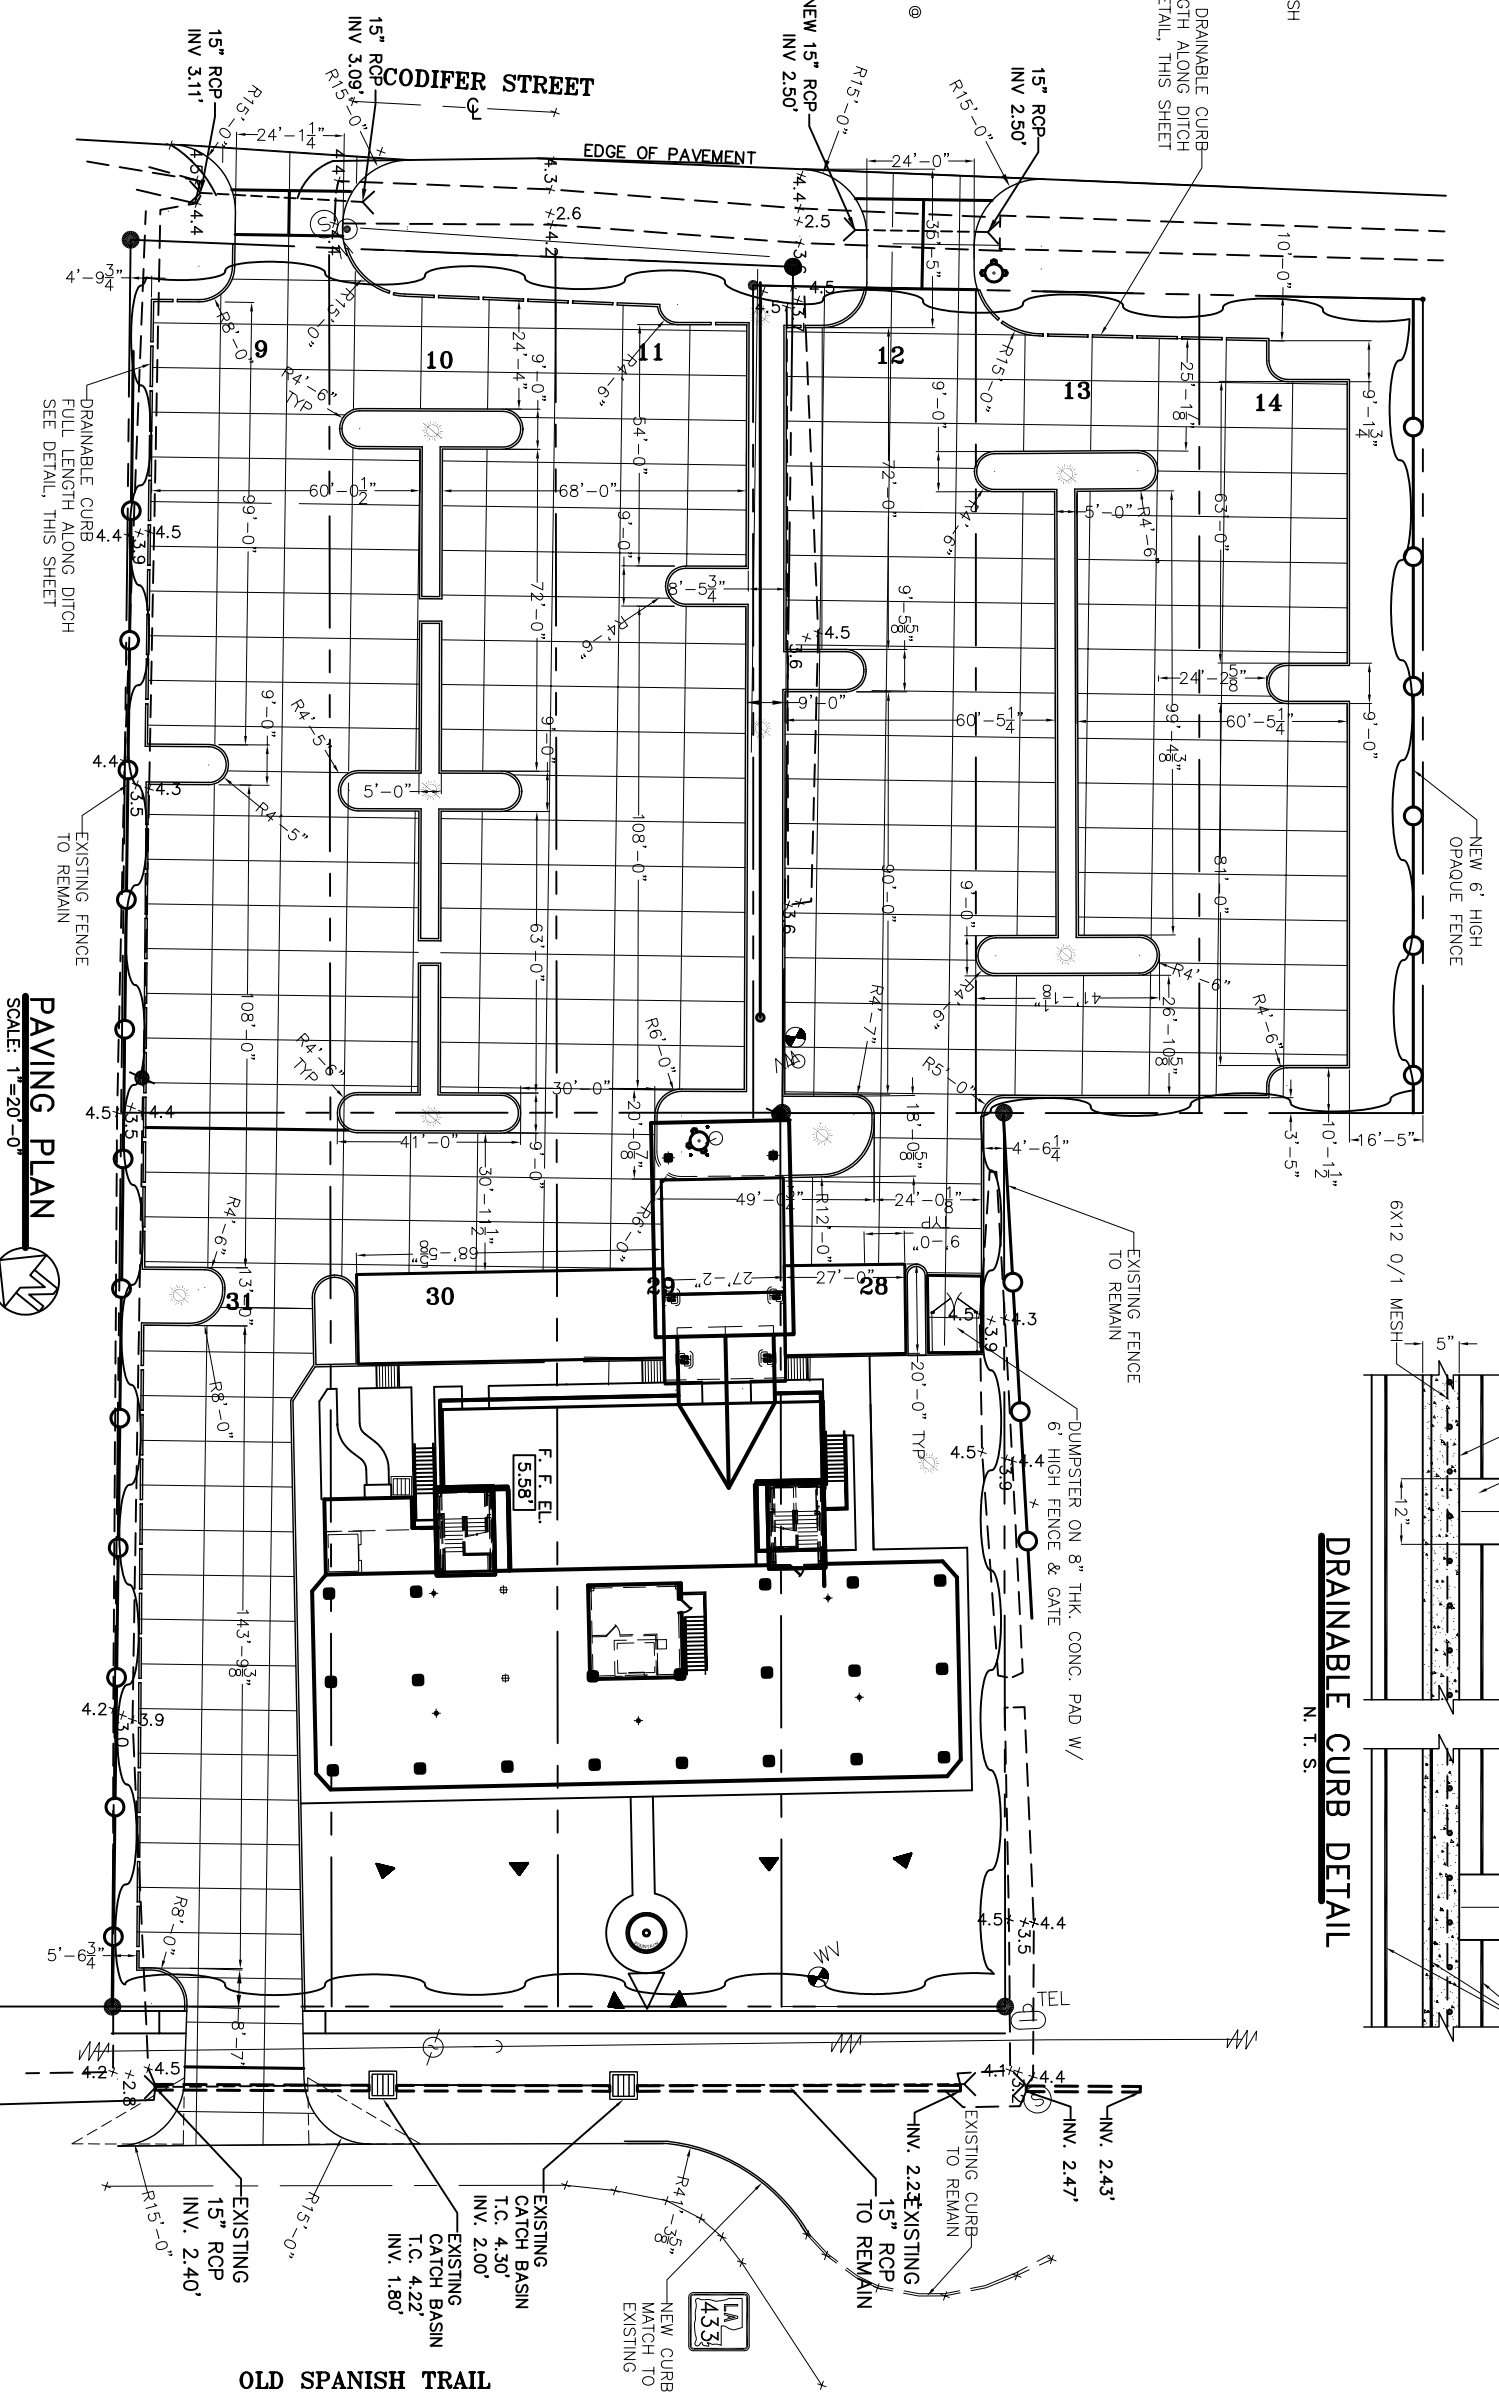


DRAINABLE CURB DETAIL
N. T. S.

PAVING PLAN
SCALE: 1"=20'-0"

LEGEND

- PROPERTY LINE
- SETBACK LINE
- NEW BUILDING
- NEW CURB
- CONSTRUCTION JOINT
- EXISTING CATCH BASIN
- TEMPORARY SILT FENCE

NOTE:
VERIFY LOCATIONS OF ALL UNDER
GROUND UTILITIES
SLIT FENCE DRAWN DIAGRAMMATICALLY AND
SHALL BE CONSTRUCTED INSIDE PROPERTY
LINE.

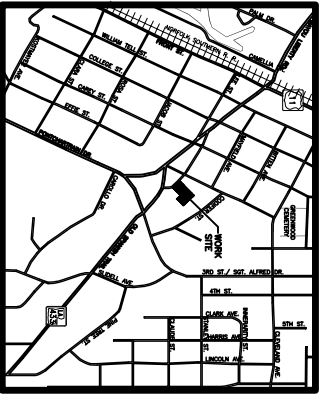

N. T. S.