


**ALTERNATE BID #1  
ALTERNATE BID #3**

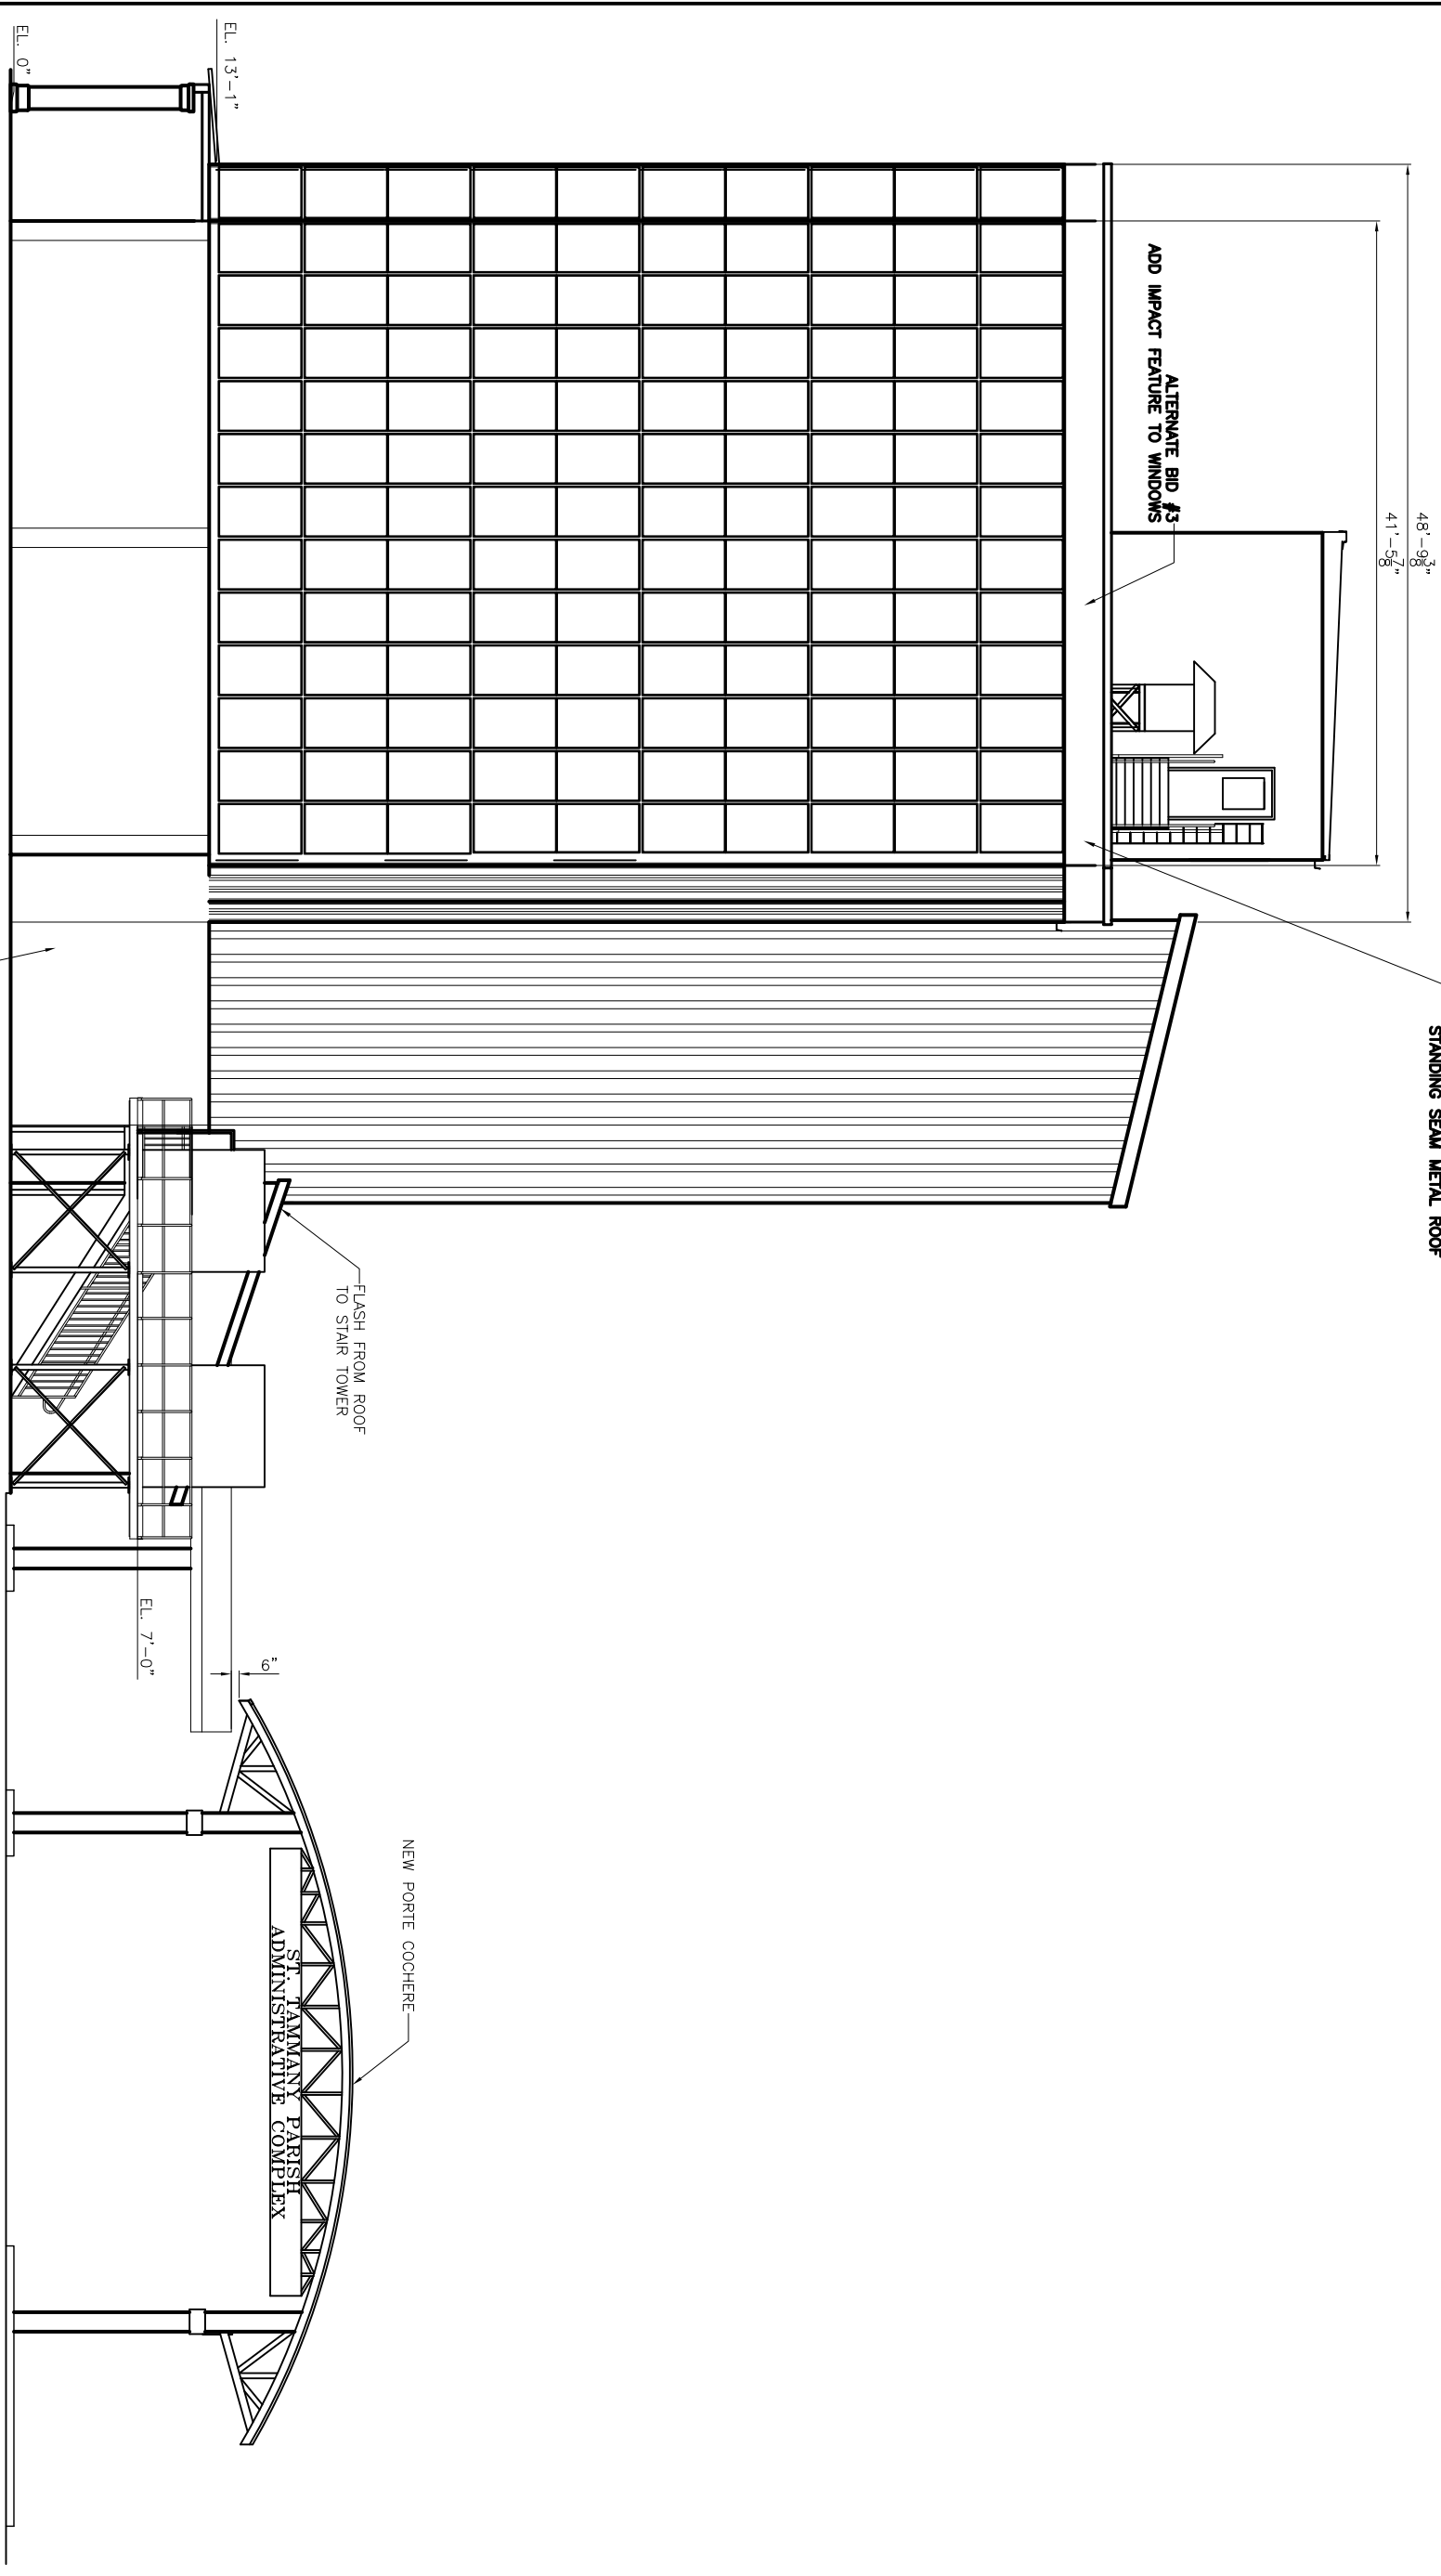

**EAST ELEVATION**  
SCALE: 3/16" = 1'-0"

8"X16" CMU BLOCK TO MATCH EXIST. BLDG. TO 2ND FLOOR - TYP BOTH TOWERS - SEE DWG. S-4

REVISED: 05/17/07ab  
REVISED: 05/07/07ab  
REVISED: 03/07/07ab

SCALE: AS NOTED	RENOVATE OFFICE BUILDING		EAST ELEVATION
FILE:	1095 FLORIDA AVENUE 985-649-5832 SLIDELL, LA. 70458		ST. TAMMANY PARISH ADMIN. COMPLEX 520 OLD SPANISH TRAIL SLIDELL, LOUISIANA
JOB NO. 1729	DAMMONENGINEERING.COM		
DATE: 1-8-07	A.11		
SHEET	OF		