


144'-3"

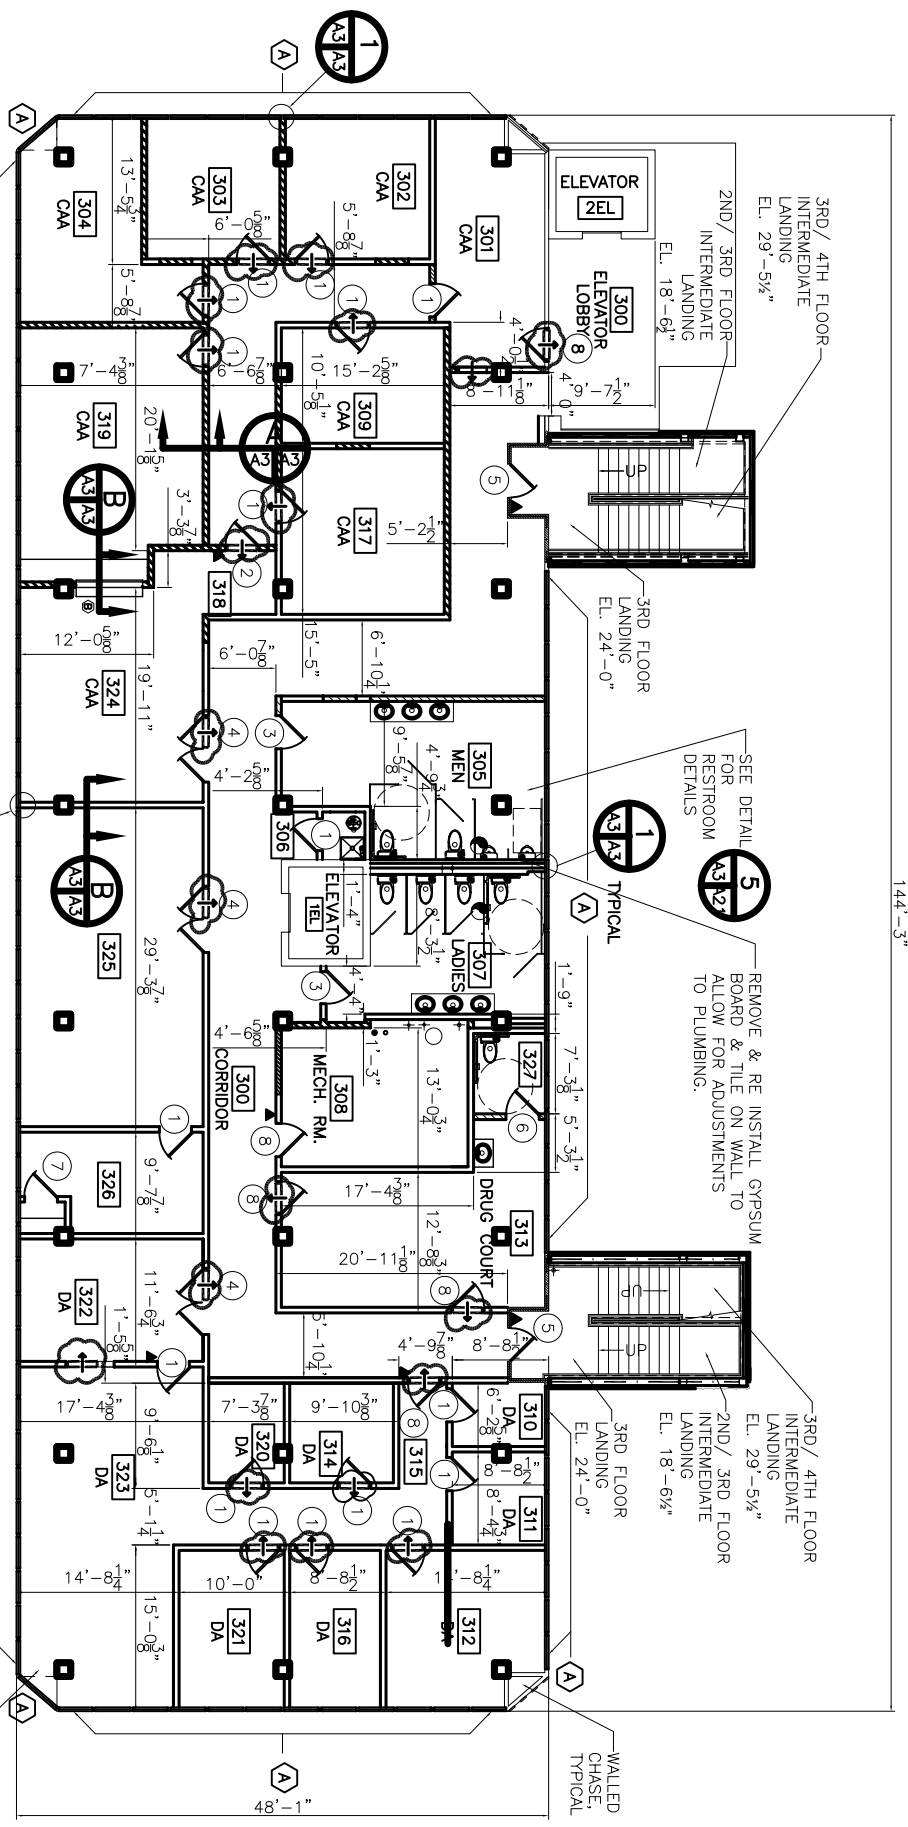


THIRD FLOOR PLAN  
SCALE: 1/8" = 1'-0"

ROOM	FLOOR				WALLS				CEILING				C.G. HT.	REMARKS					
	CONCRETE	VINYL TILE	CARPET	CERAMIC TILE	PAINTED WOOD	VINYL	WOOD	NONE	PANELING	GYPSON BOARD	GREENBOARD	PAINT			CERAMIC TILE	ACOUSTIC TILE	GYPSON BOARD	FRP BOARD	OPEN
300																			
301																			
302																			
303																			
304																			
305																			
306																			
307																			
308																			
309																			
310																			
311																			
312																			
313																			
314																			
315																			
316																			
317																			
318																			
319																			
320																			
321																			
322																			
323																			
324																			
325																			
326																			
327																			

ROOM	DOOR				HARDWARE				REMARKS
	TYPE	FRAME	HINGE	LOOK	TYPE	ACCESSORIES	REMARKS		
300									
301									
302									
303									
304									
305									
306									
307									
308									
309									
310									
311									
312									
313									
314									
315									
316									
317									
318									
319									
320									
321									
322									
323									
324									
325									
326									
327									

TYPE	WINDOW				REMARKS
	FRAME	GLASS	TILES	ACCESSORIES	
A					
B					

REVISIONS:  
 05/17/07 db  
 04/12/07 db  
 02/19/07 db  
 01/22/07

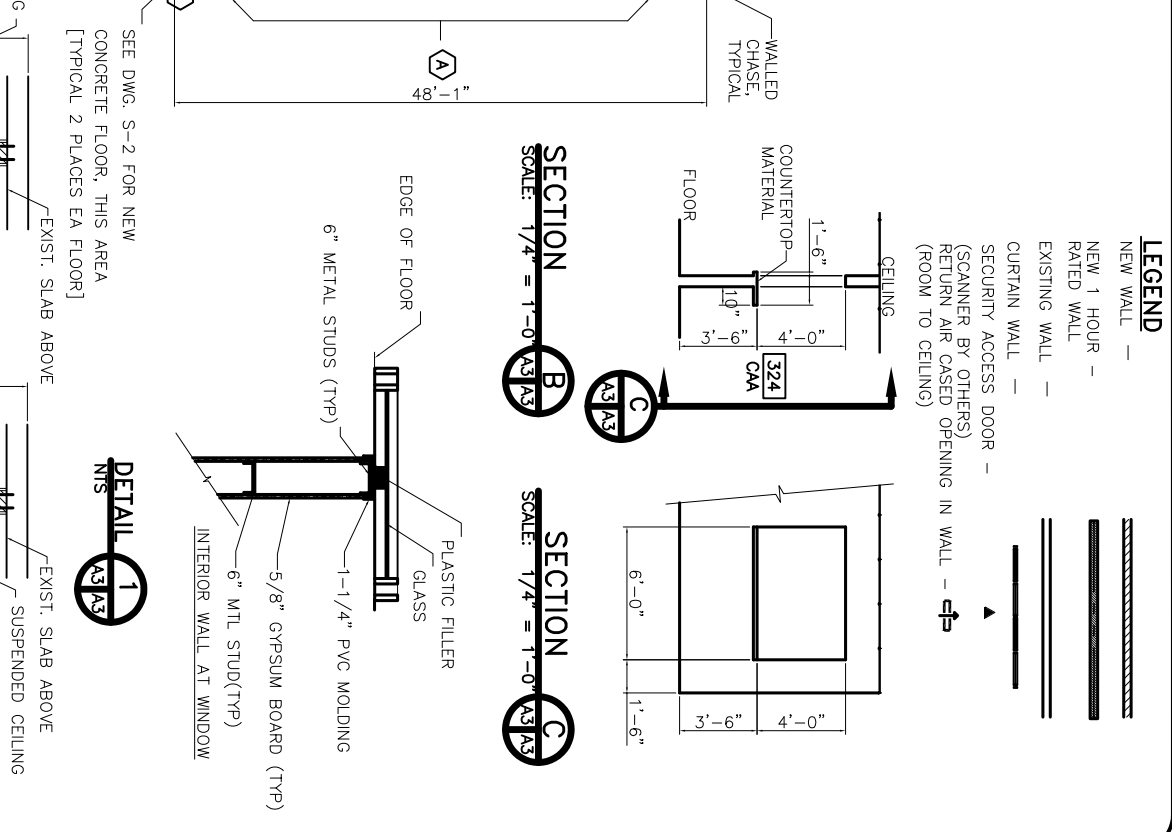

<p>RENOVATE OFFICE BUILDING</p> <p><b>DAMMON ENGINEERING, INC.</b></p> <p>1095 FLORIDA AVENUE 985-649-5832 SLIDELL, LA. 70458</p> <p>DAMMONENGINEERING.COM</p>	<p>3RD FLOOR RENOVATE PLAN</p> <p>ST. TAMMANY PARISH ADMIN. COMPLEX</p> <p>520 OLD SPANISH TRAIL</p> <p>SLIDELL, LOUISIANA</p>
	<p>SCALE: AS NOTED</p> <p>FILE: 1729</p> <p>JOB NO. 1729</p> <p>DATE: 1-8-07</p> <p>SHEET A-3</p>