


ALTERNATE BID #2

HVAC FAN COIL UNITS
IN LEFT OF VIEW SYSTEM

NOTES:

1. ONLY WORK PERTAINING TO HVAC SYSTEM WORK IS PART OF BASE BID. ALL ARCHITECTURAL WORK NOT PERTAINING TO ALTERNATE #2 IS SHOWN AS.

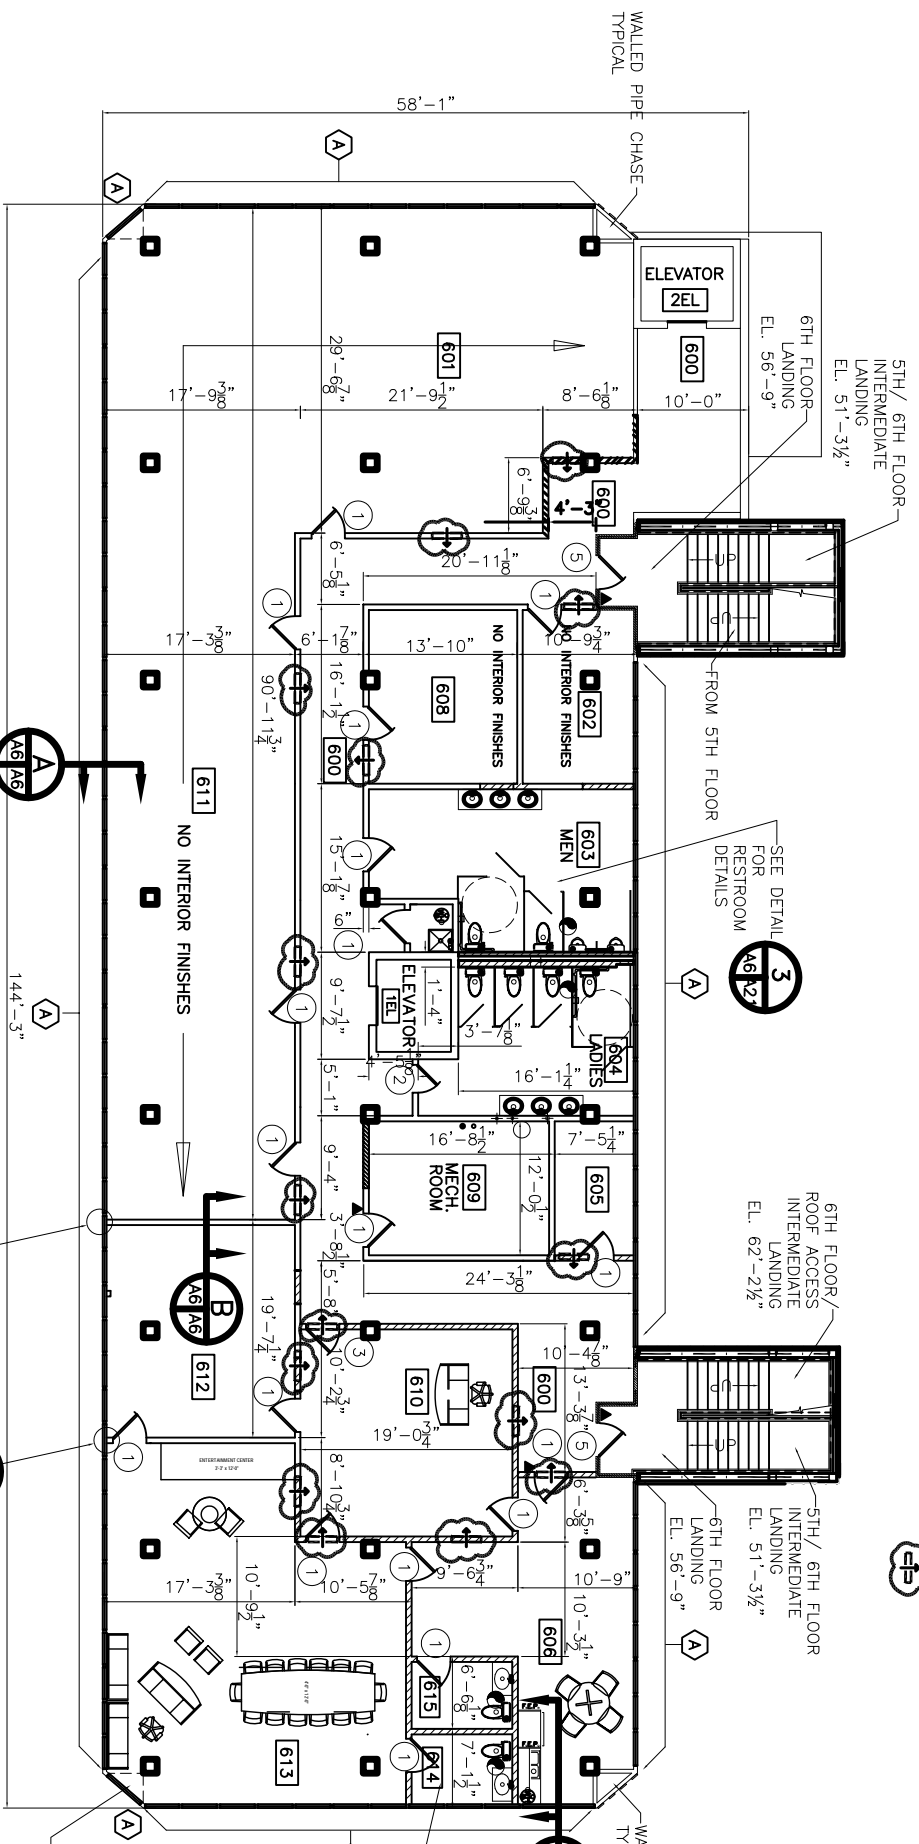

SIXTH FLOOR PLAN
SCALE: 1/8" = 1'-0"

LEGEND

- NEW WALL - [Symbol]
- NEW 1 HOUR RATED WALL - [Symbol]
- EXISTING WALL - [Symbol]
- CURTAIN WALL - [Symbol]
- SECURITY ACCESS DOOR - [Symbol]
- (SCANNER BY OTHERS)
- RETURN AIR CASIED OPENING - [Symbol]
- IN WALL (ROOM TO CEILING) - [Symbol]

ROOM	FINISH SCHEDULE				REMARKS
	FLOOR	BASE	WALLS	CEILING	
600	CONCRETE	VINYL TILE	CERAMIC TILE	CONCRETE	
601	CARPET	CERAMIC TILE	CERAMIC TILE	FRP BOARD	
602	CERAMIC TILE	CERAMIC TILE	CERAMIC TILE	FRP BOARD	
603	CERAMIC TILE	CERAMIC TILE	CERAMIC TILE	FRP BOARD	
*SEE SPEC FOR ALLOWANCE FOR INTERIOR DECORATING UNDERCUT ALL DOORS 3/4" TO ALL FOR PROPER EXHAUST AIR FLOW

DOOR	DOOR & HARDWARE SCHEDULE				REMARKS
	TYPE	FRAME	HINGE	LOOK	
1	SOLID WOOD	STEEL	WOOD	WOOD	
2	HOLLOW METAL	STEEL	WOOD	WOOD	
3	ALUM./GLASS	STEEL	WOOD	WOOD	
4	MASONITE	STEEL	WOOD	WOOD	
5	ALUMINUM	STEEL	WOOD	WOOD	
6	WOOD	STEEL	WOOD	WOOD	
7	ALUMINUM	STEEL	WOOD	WOOD	
8	WOOD	STEEL	WOOD	WOOD	
WINDOW SCHEDULE

WINDOW	WINDOW SCHEDULE				REMARKS
	TYPE	FRAME	GLASS	TREATMENT	
1	FIXED	ALUMINUM	WIREGLASS	NONE	
2	VERTICAL SLIDE	ALUMINUM	WIREGLASS	NONE	
3	HORIZONTAL SLIDE	ALUMINUM	WIREGLASS	NONE	
4	STORE FRONT	ALUMINUM	WIREGLASS	NONE	
5	STEEL	ALUMINUM	WIREGLASS	NONE	
6	TINTED	ALUMINUM	WIREGLASS	NONE	
7	PLAIN	ALUMINUM	WIREGLASS	NONE	
8	GLAZED	ALUMINUM	WIREGLASS	NONE	
9	WIREGLASS	ALUMINUM	WIREGLASS	NONE	
10	NONE	ALUMINUM	WIREGLASS	NONE	
11	2/2	ALUMINUM	WIREGLASS	NONE	
12	4/4	ALUMINUM	WIREGLASS	NONE	
13	6/6	ALUMINUM	WIREGLASS	NONE	
14	8/8	ALUMINUM	WIREGLASS	NONE	
15	5/5	ALUMINUM	WIREGLASS	NONE	
16	ALARM	ALUMINUM	WIREGLASS	NONE	
17	SCREEN	ALUMINUM	WIREGLASS	NONE	
18	SHUTTER	ALUMINUM	WIREGLASS	NONE	
19	NONE	ALUMINUM	WIREGLASS	NONE	
20	APPROXIMATELY 3,700 SQ. FT.	ALUMINUM	WIREGLASS	NONE	

*TYPICAL SIZES TO BE DETERMINED BY VENDOR FROM FIELD MEASUREMENTS [TYP. ALL FLOORS]

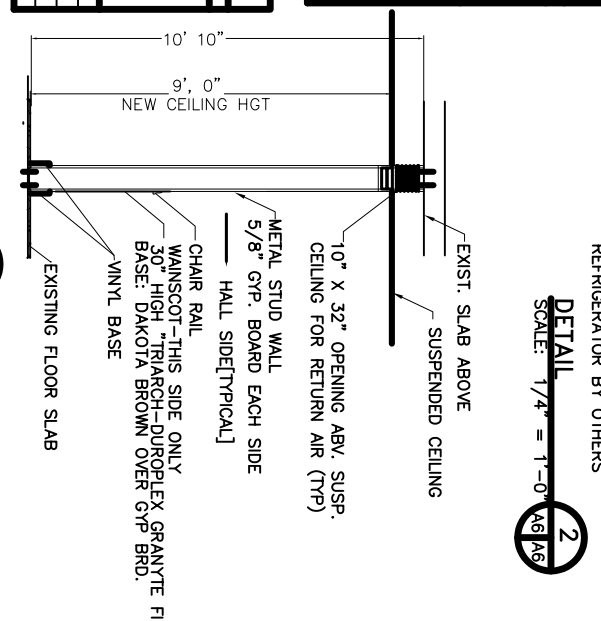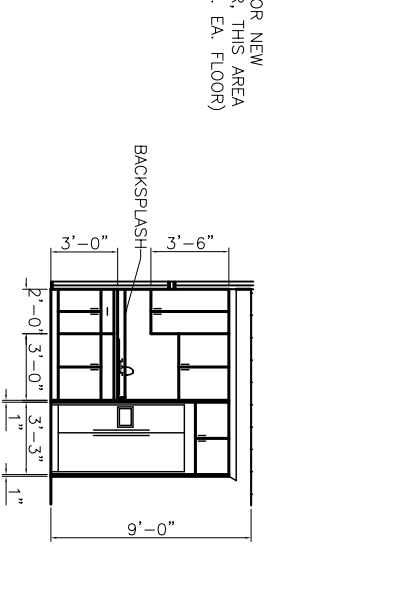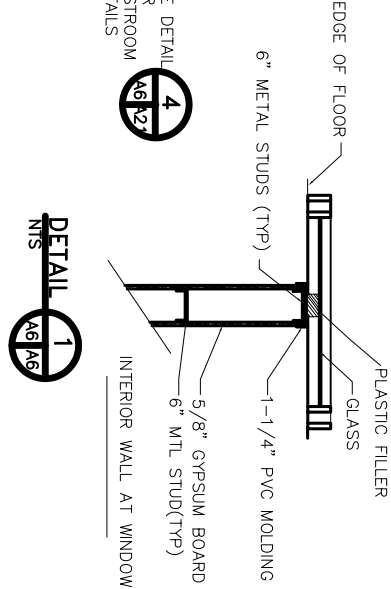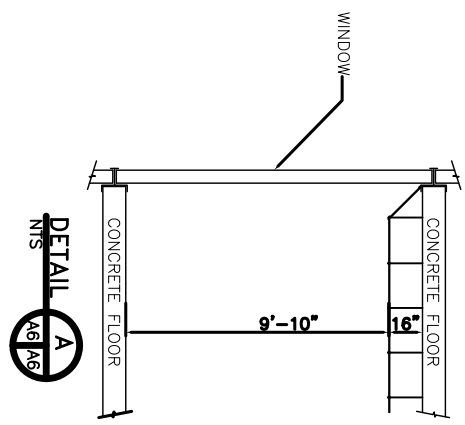

REVISIONS:
05/17/07/ab
04/11/07/ab
02/19/07
01/22/07

6TH FLOOR RENOVATE PLAN
ST. TAMMANY PARISH ADMIN. COMPLEX
520 OLD SPANISH TRAIL
SLIDELL, LOUISIANA

RENOVATE OFFICE BUILDING
DAMMON ENGINEERING. INC.
1095 FLORIDA AVENUE 985-649-5832 SLIDELL, LA. 70458
DAMMONENGINEERING.COM

SHEET
A-6
SCALE: AS NOTED
FILE:
JOB NO. 1729
DATE: 1-8-07