


ALTERNATE BID #1

ADD METAL ROOF

- NOTES:
- ALTERNATE #1 CONSISTS OF PROVIDING AND INSTALLING A METAL ROOF ON SIX STORY BUILDING, THE ACCOMPANYING FRAME WORK AND THE PARAPET EXTENSIONS, ALONG WITH ALL CRICKETS, DIVERSERS, FLASHING, ETC.
- ONLY METAL ROOF IS PART OF ALTERNATE #1. STAIRS, PLATFORMS, ETC. ARE UNDER BASE BID.

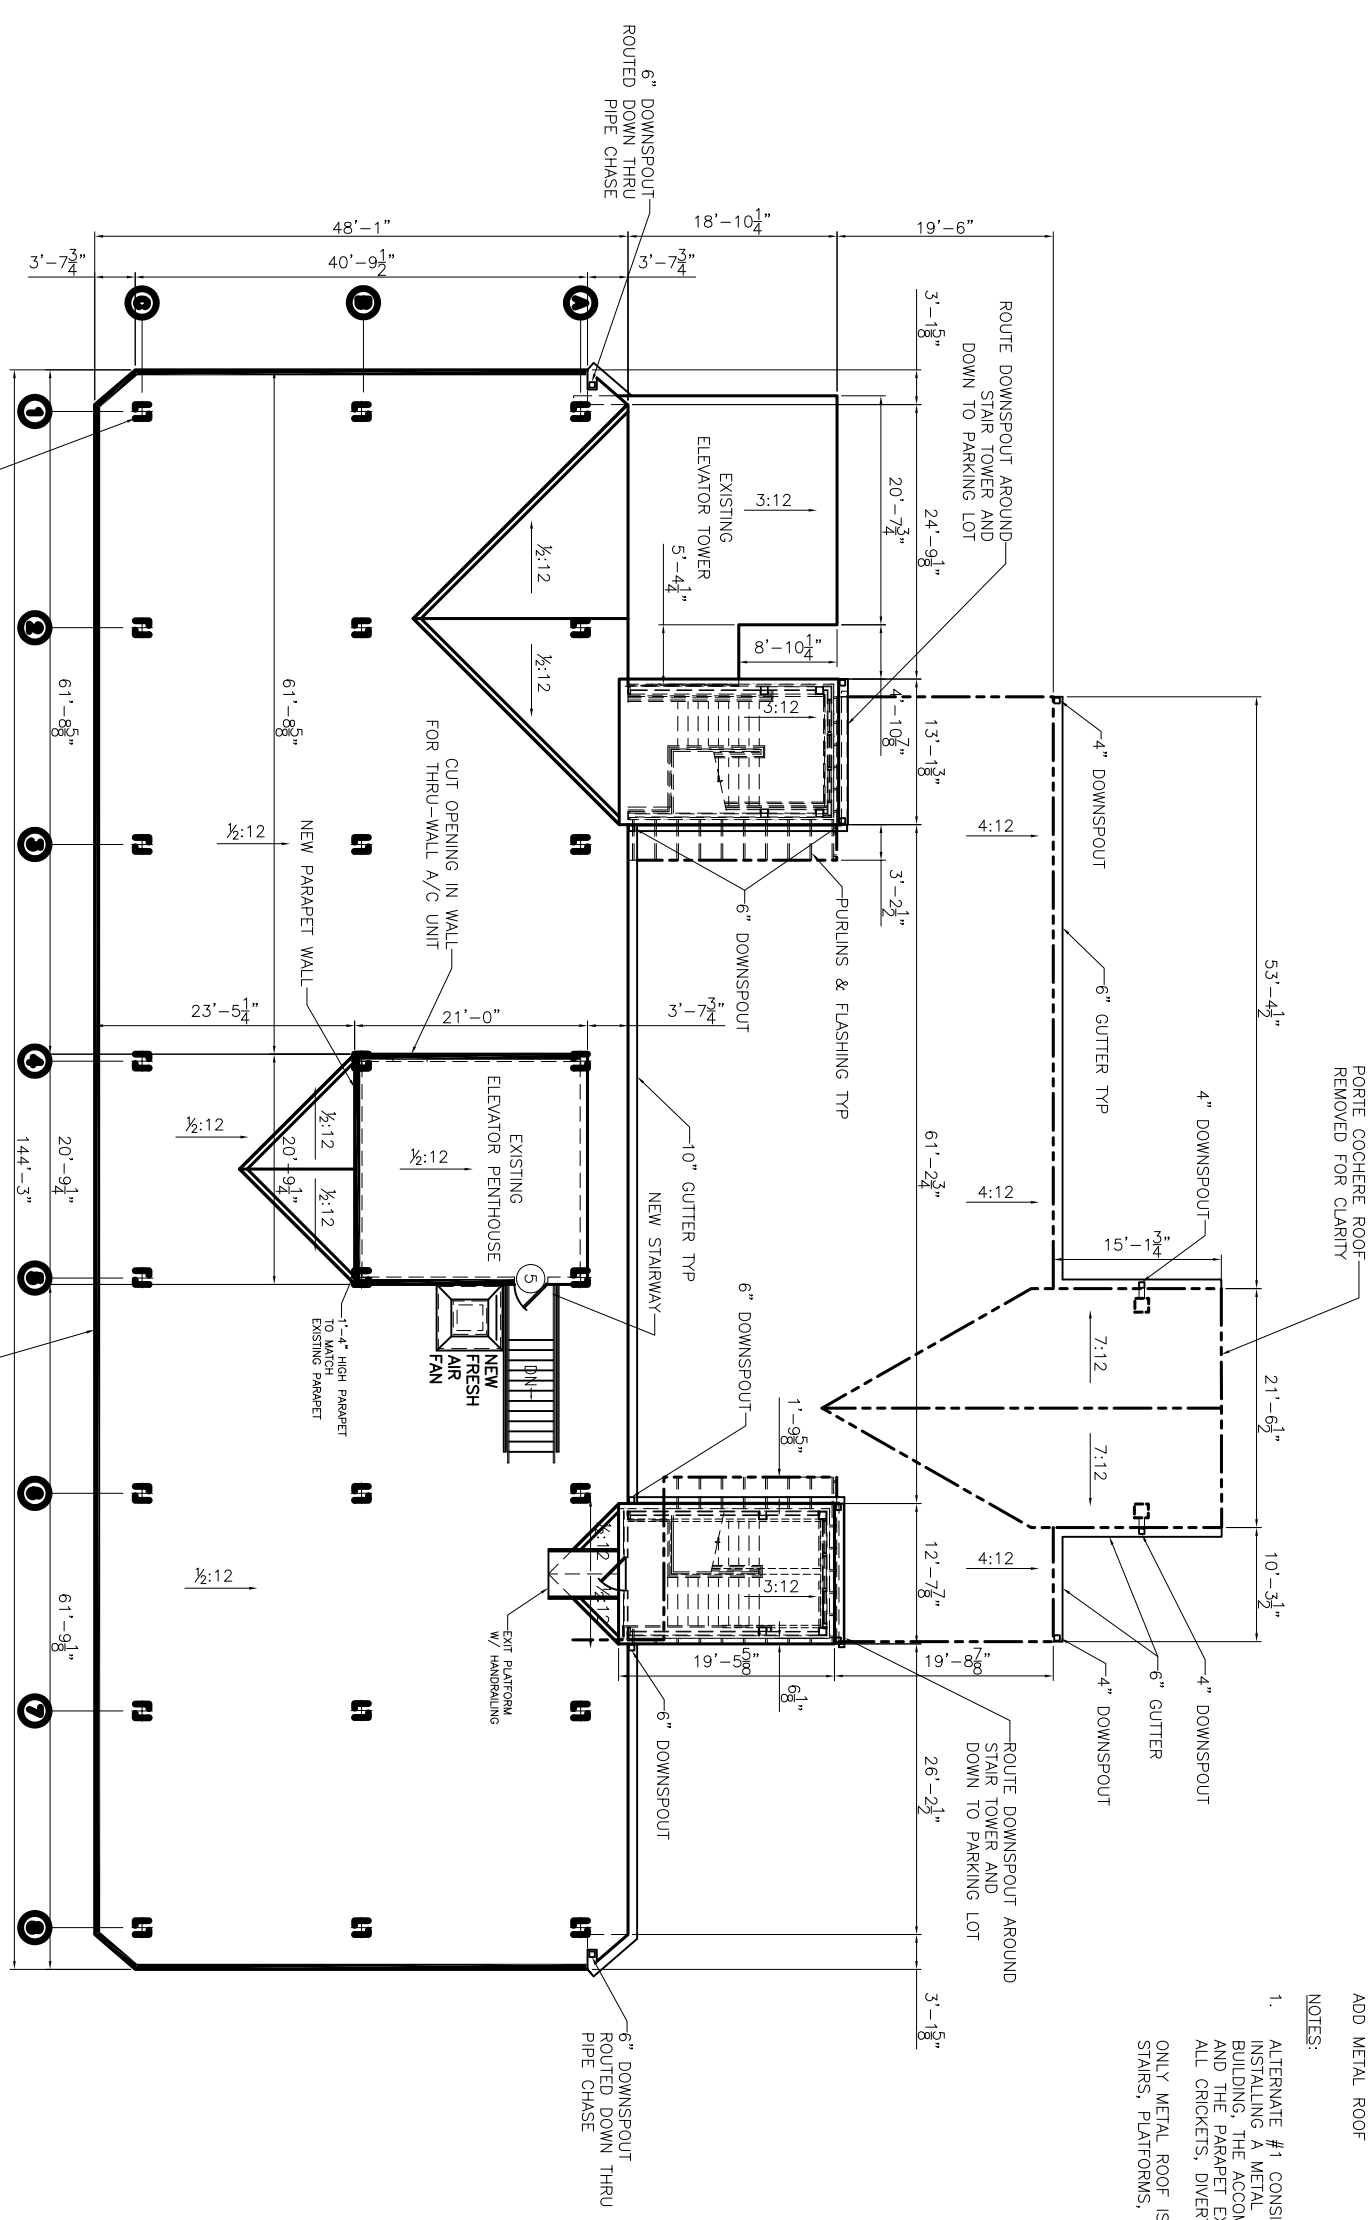

EXISTING BUILDING COLUMNS
BELOW ROOF
SHOWN FOR REFERENCE ONLY

ROOF PLAN
SCALE: 1/8" = 1'-0"

NEW PARAPET WALL

SEE DRAWINGS S-5 & S-6 FOR
NEW METAL ROOF DETAILS.

REVISED: 05/17/07
REVISED: 05/07/07
REVISED: 05/01/07
REVISED: 02/28/07
REVISED: 02/19/07

RENOVATE OFFICE BUILDING

DAMMON ENGINEERING. INC.

1095 FLORIDA AVENUE 985-649-5832 SLIDELL, LA. 70458
DAMMONENGINEERING.COM

ROOF RENOVATION PLAN

ST. TAMMANY PARISH ADMIN. COMPLEX
520 OLD SPANISH TRAIL
SLIDELL, LOUISIANA

SCALE: AS NOTED

FILE:

JOB NO. 1729

DATE: 1-8-07

SHEET

A-7

OF