


ALTERNATE BID #1 ALTERNATE BID #3

43 EQ. SP. @ 3'-1 1/2" = 137'-4 3/8"

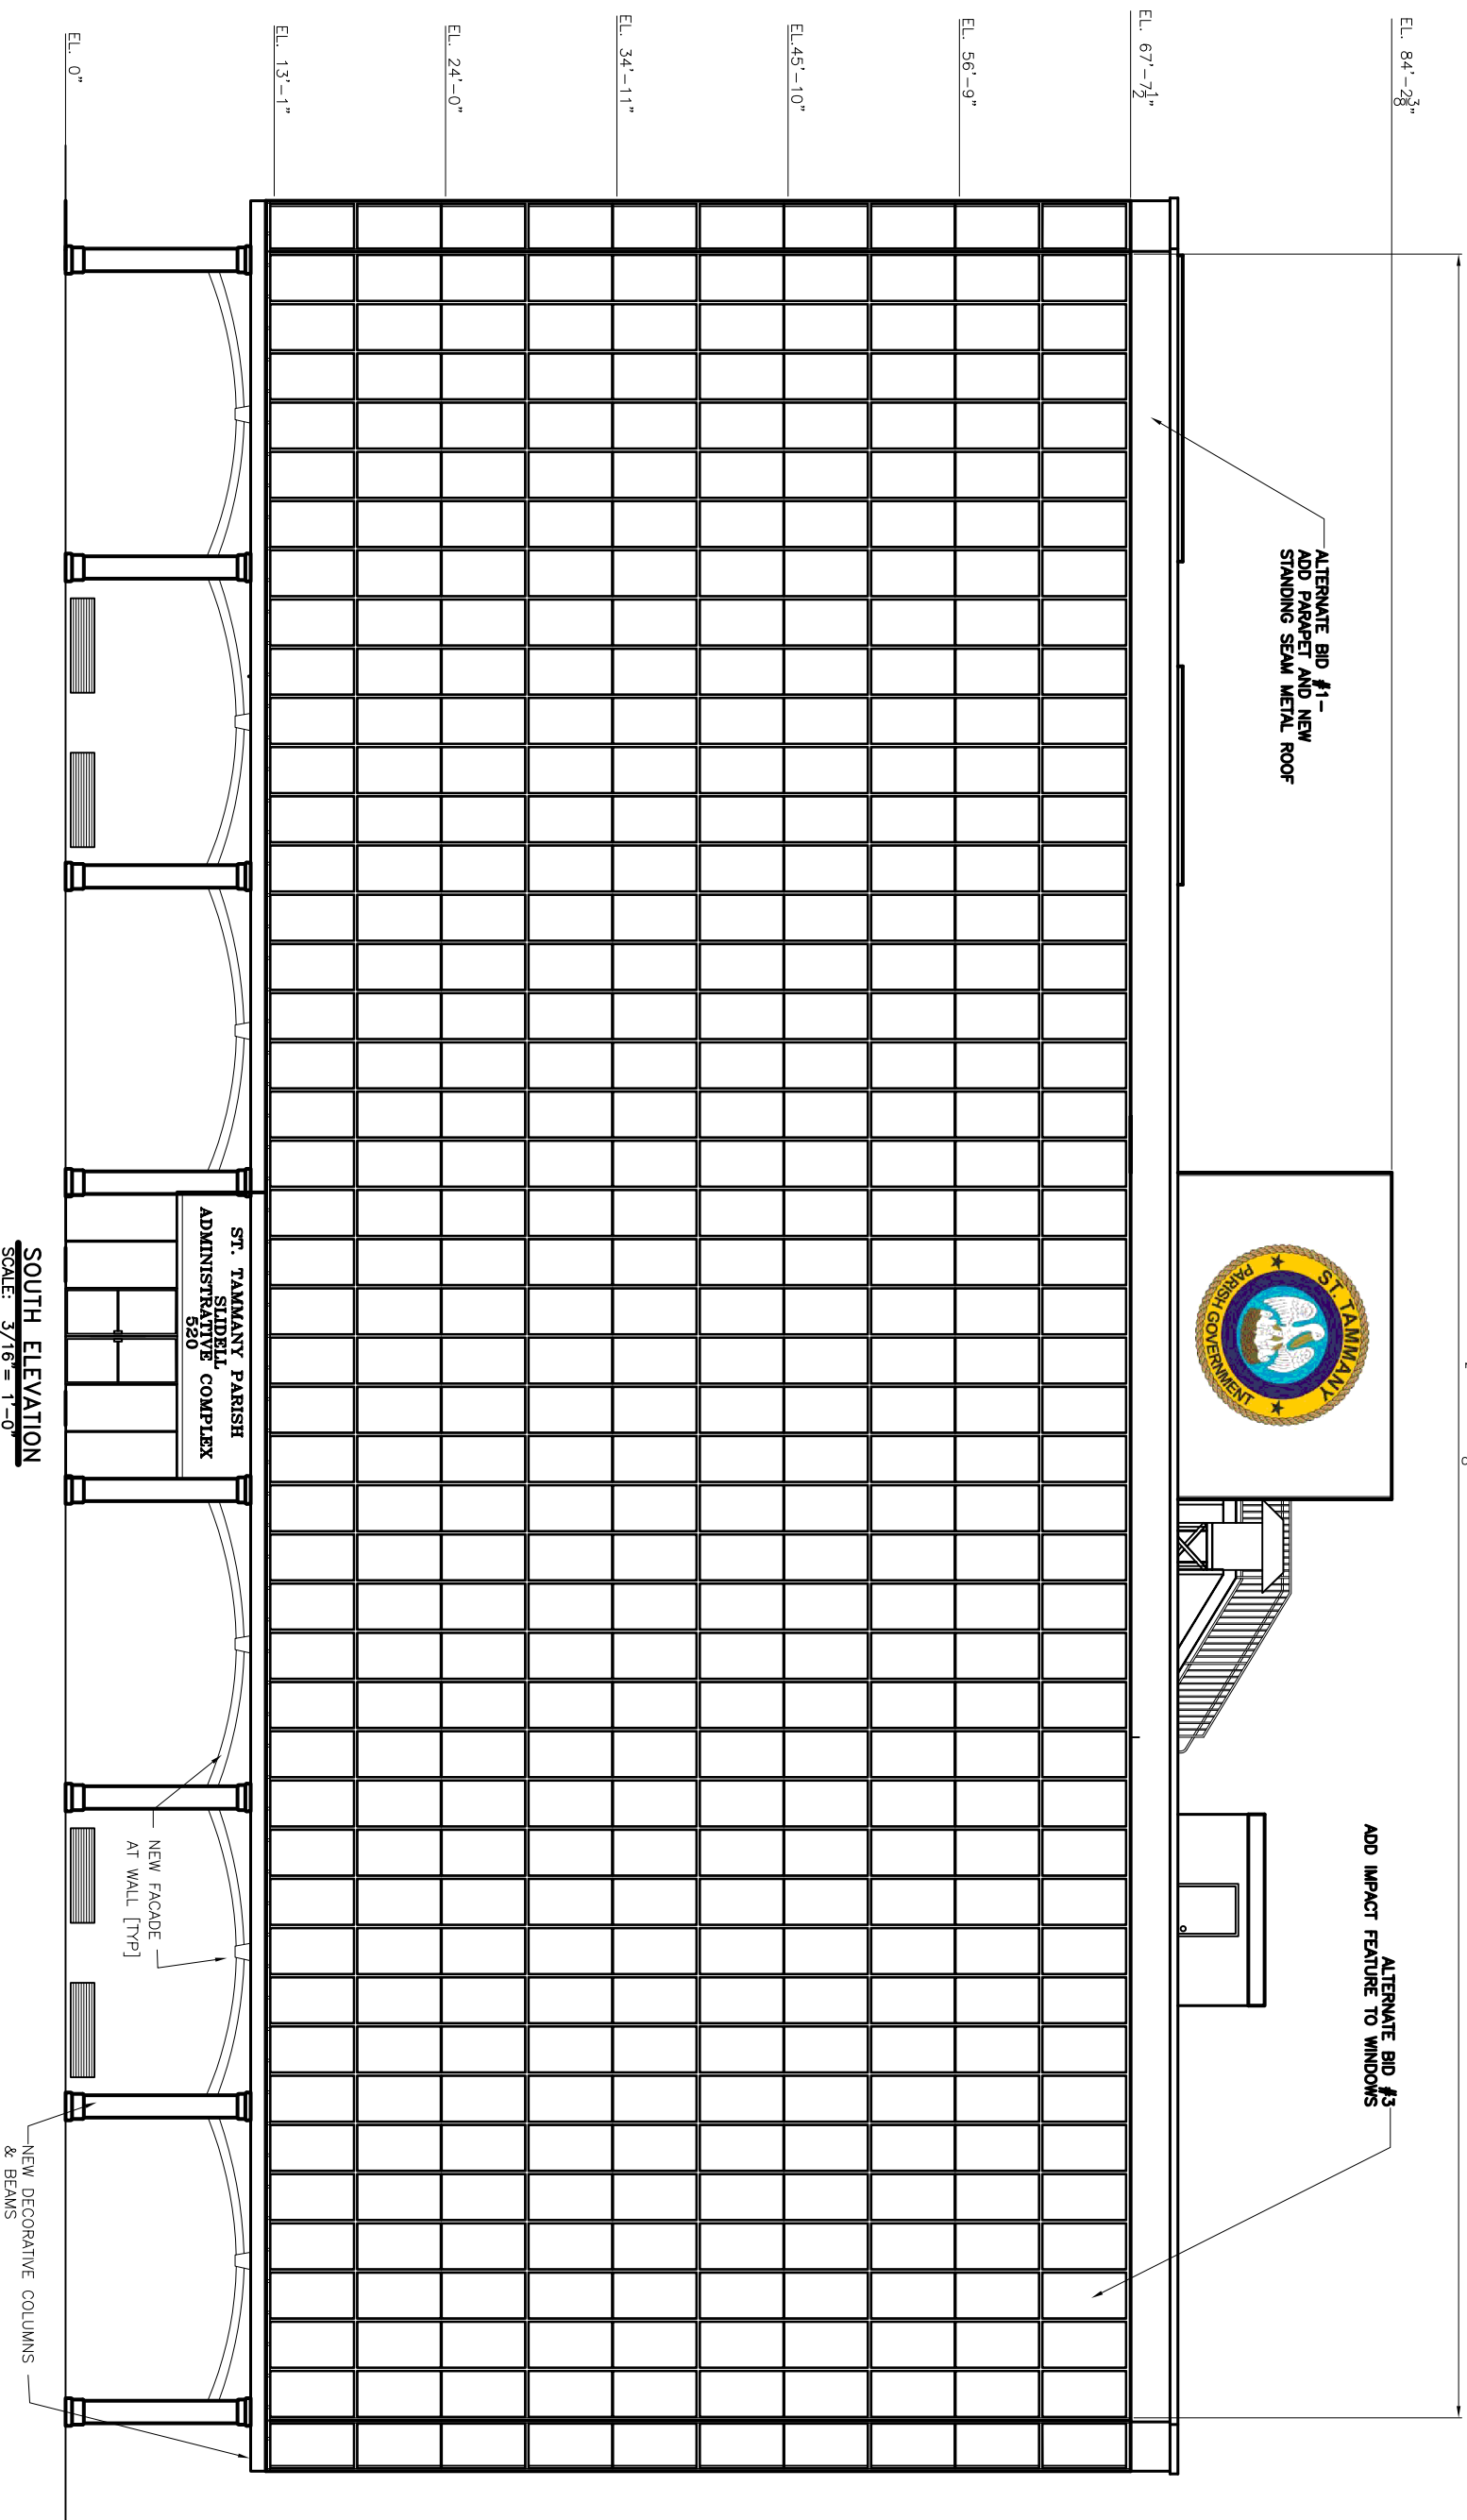

SOUTH ELEVATION
SCALE: 3/16" = 1'-0"

ST. TAMMANY PARISH
SLIDELL
ADMINISTRATIVE COMPLEX
520

REVISED: 05/17/07/ab
REVISED: 05/07/07/ab
REVISED: 03/07/07/ab
REVISED: 02/19/07

RENOVATE OFFICE BUILDING

DAMMON ENGINEERING, INC.

1095 FLORIDA AVENUE 985-649-5832 SLIDELL, LA. 70458
DAMMONENGINEERING.COM

SOUTH ELEVATION
ST. TAMMANY PARISH ADMIN. COMPLEX
520 OLD SPANISH TRAIL
SLIDELL, LOUISIANA

SCALE: AS NOTED
FILE:
JOB NO. 1729
DATE: 1-8-07
SHEET
A-8
OF