


ALTERNATE BID #1

ADD METAL ROOF

NOTES:

- ALTERNATE #1 CONSISTS OF PROVIDING AND INSTALLING A METAL ROOF ON SIX STORY BUILDING, THE ACCOMPANYING FRAME WORK AND THE PARAPET EXTENSIONS, ALONG WITH ALL CRICKETS, DIVERTERS, FLASHING, ETC.
- ONLY METAL ROOF IS PART OF ALTERNATE #1. STAIRS, PLATFORMS, ETC. ARE UNDER BASE BID.

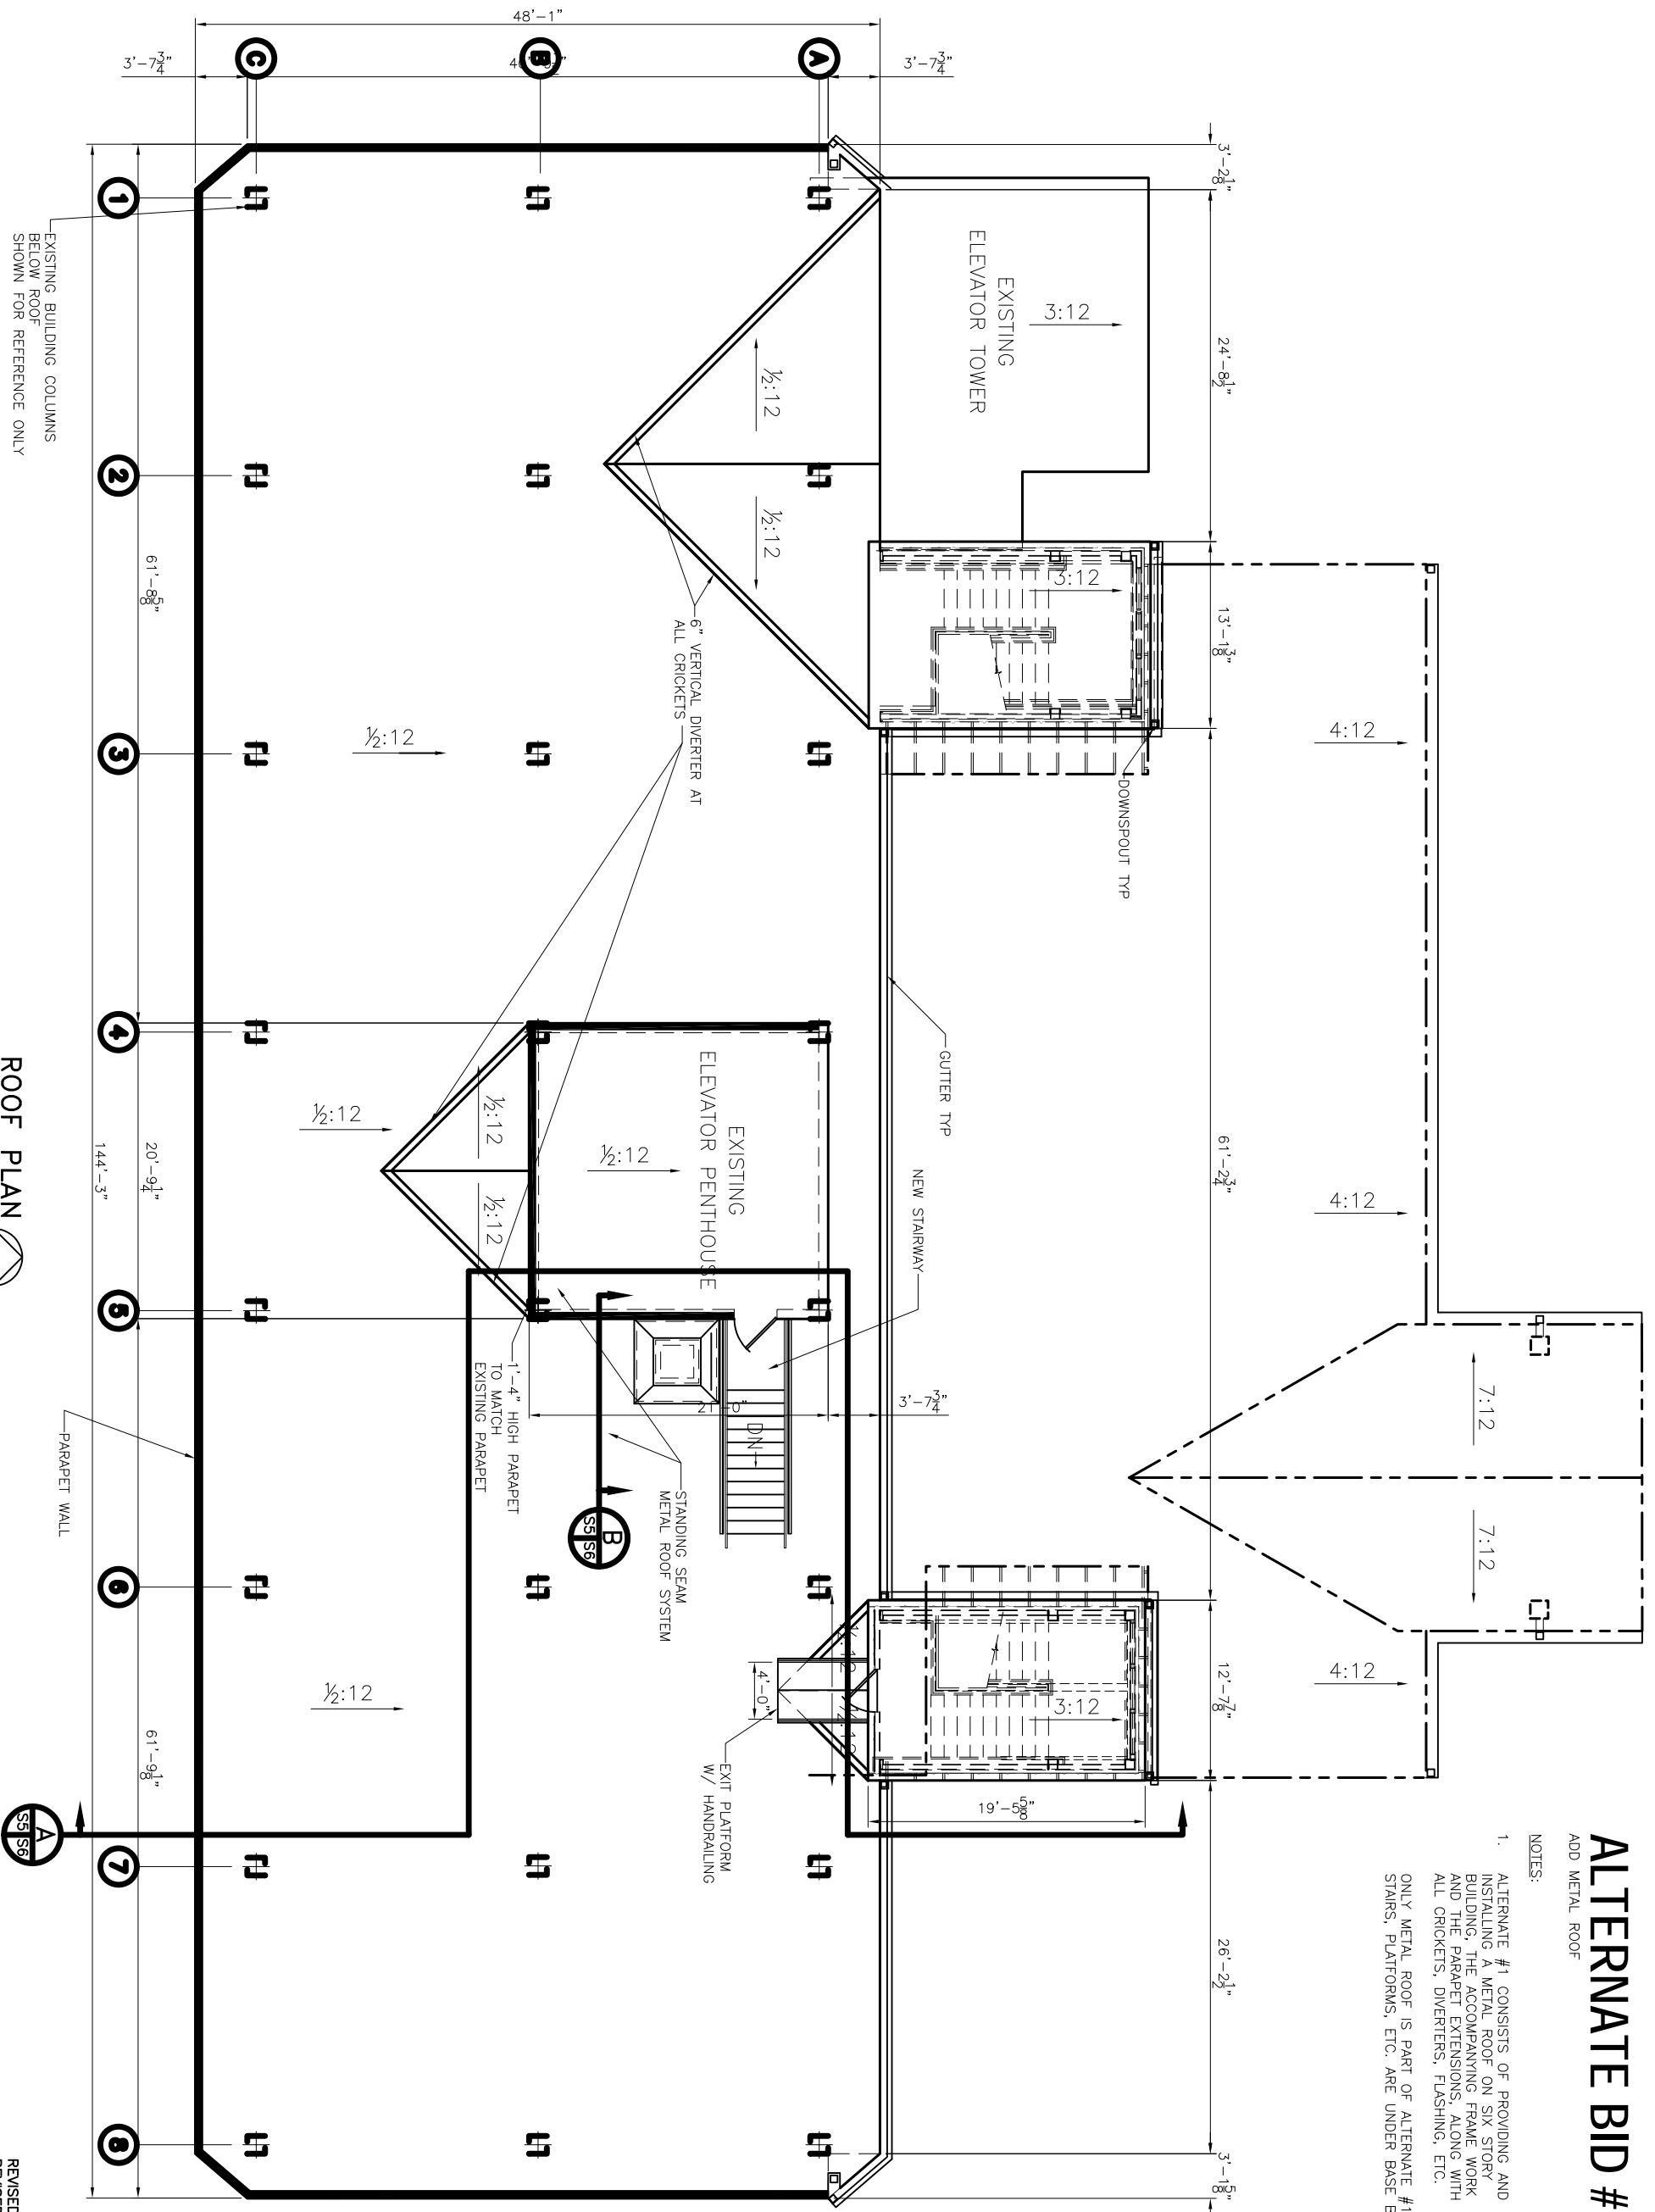

EXISTING BUILDING COLUMNS
BELOW ROOF
SHOWN FOR REFERENCE ONLY

ROOF PLAN
SCALE: 3/16" = 1'-0"

REVISED: 05/17/07ab
REVISED: 05/07/07ab
REVISED: 03/01/07ab
REVISED: 02/19/07

OF S-5 SHEET	SCALE: AS NOTED	JOB NO. 1729 DATE: 1-8-07	FILE:	RENOVATE OFFICE BUILDING DAMMON ENGINEERING, INC. 1095 FLORIDA AVENUE 985-649-5832 SLIDELL, LA. 70458 DAMMONENGINEERING.COM	ROOF RENOVATION PLAN ST. TAMMANY PARISH ADMIN. COMPLEX 520 OLD SPANISH TRAIL SLIDELL, LOUISIANA