


# STEELE ROAD



THE PARK AT  
CROSS GATES

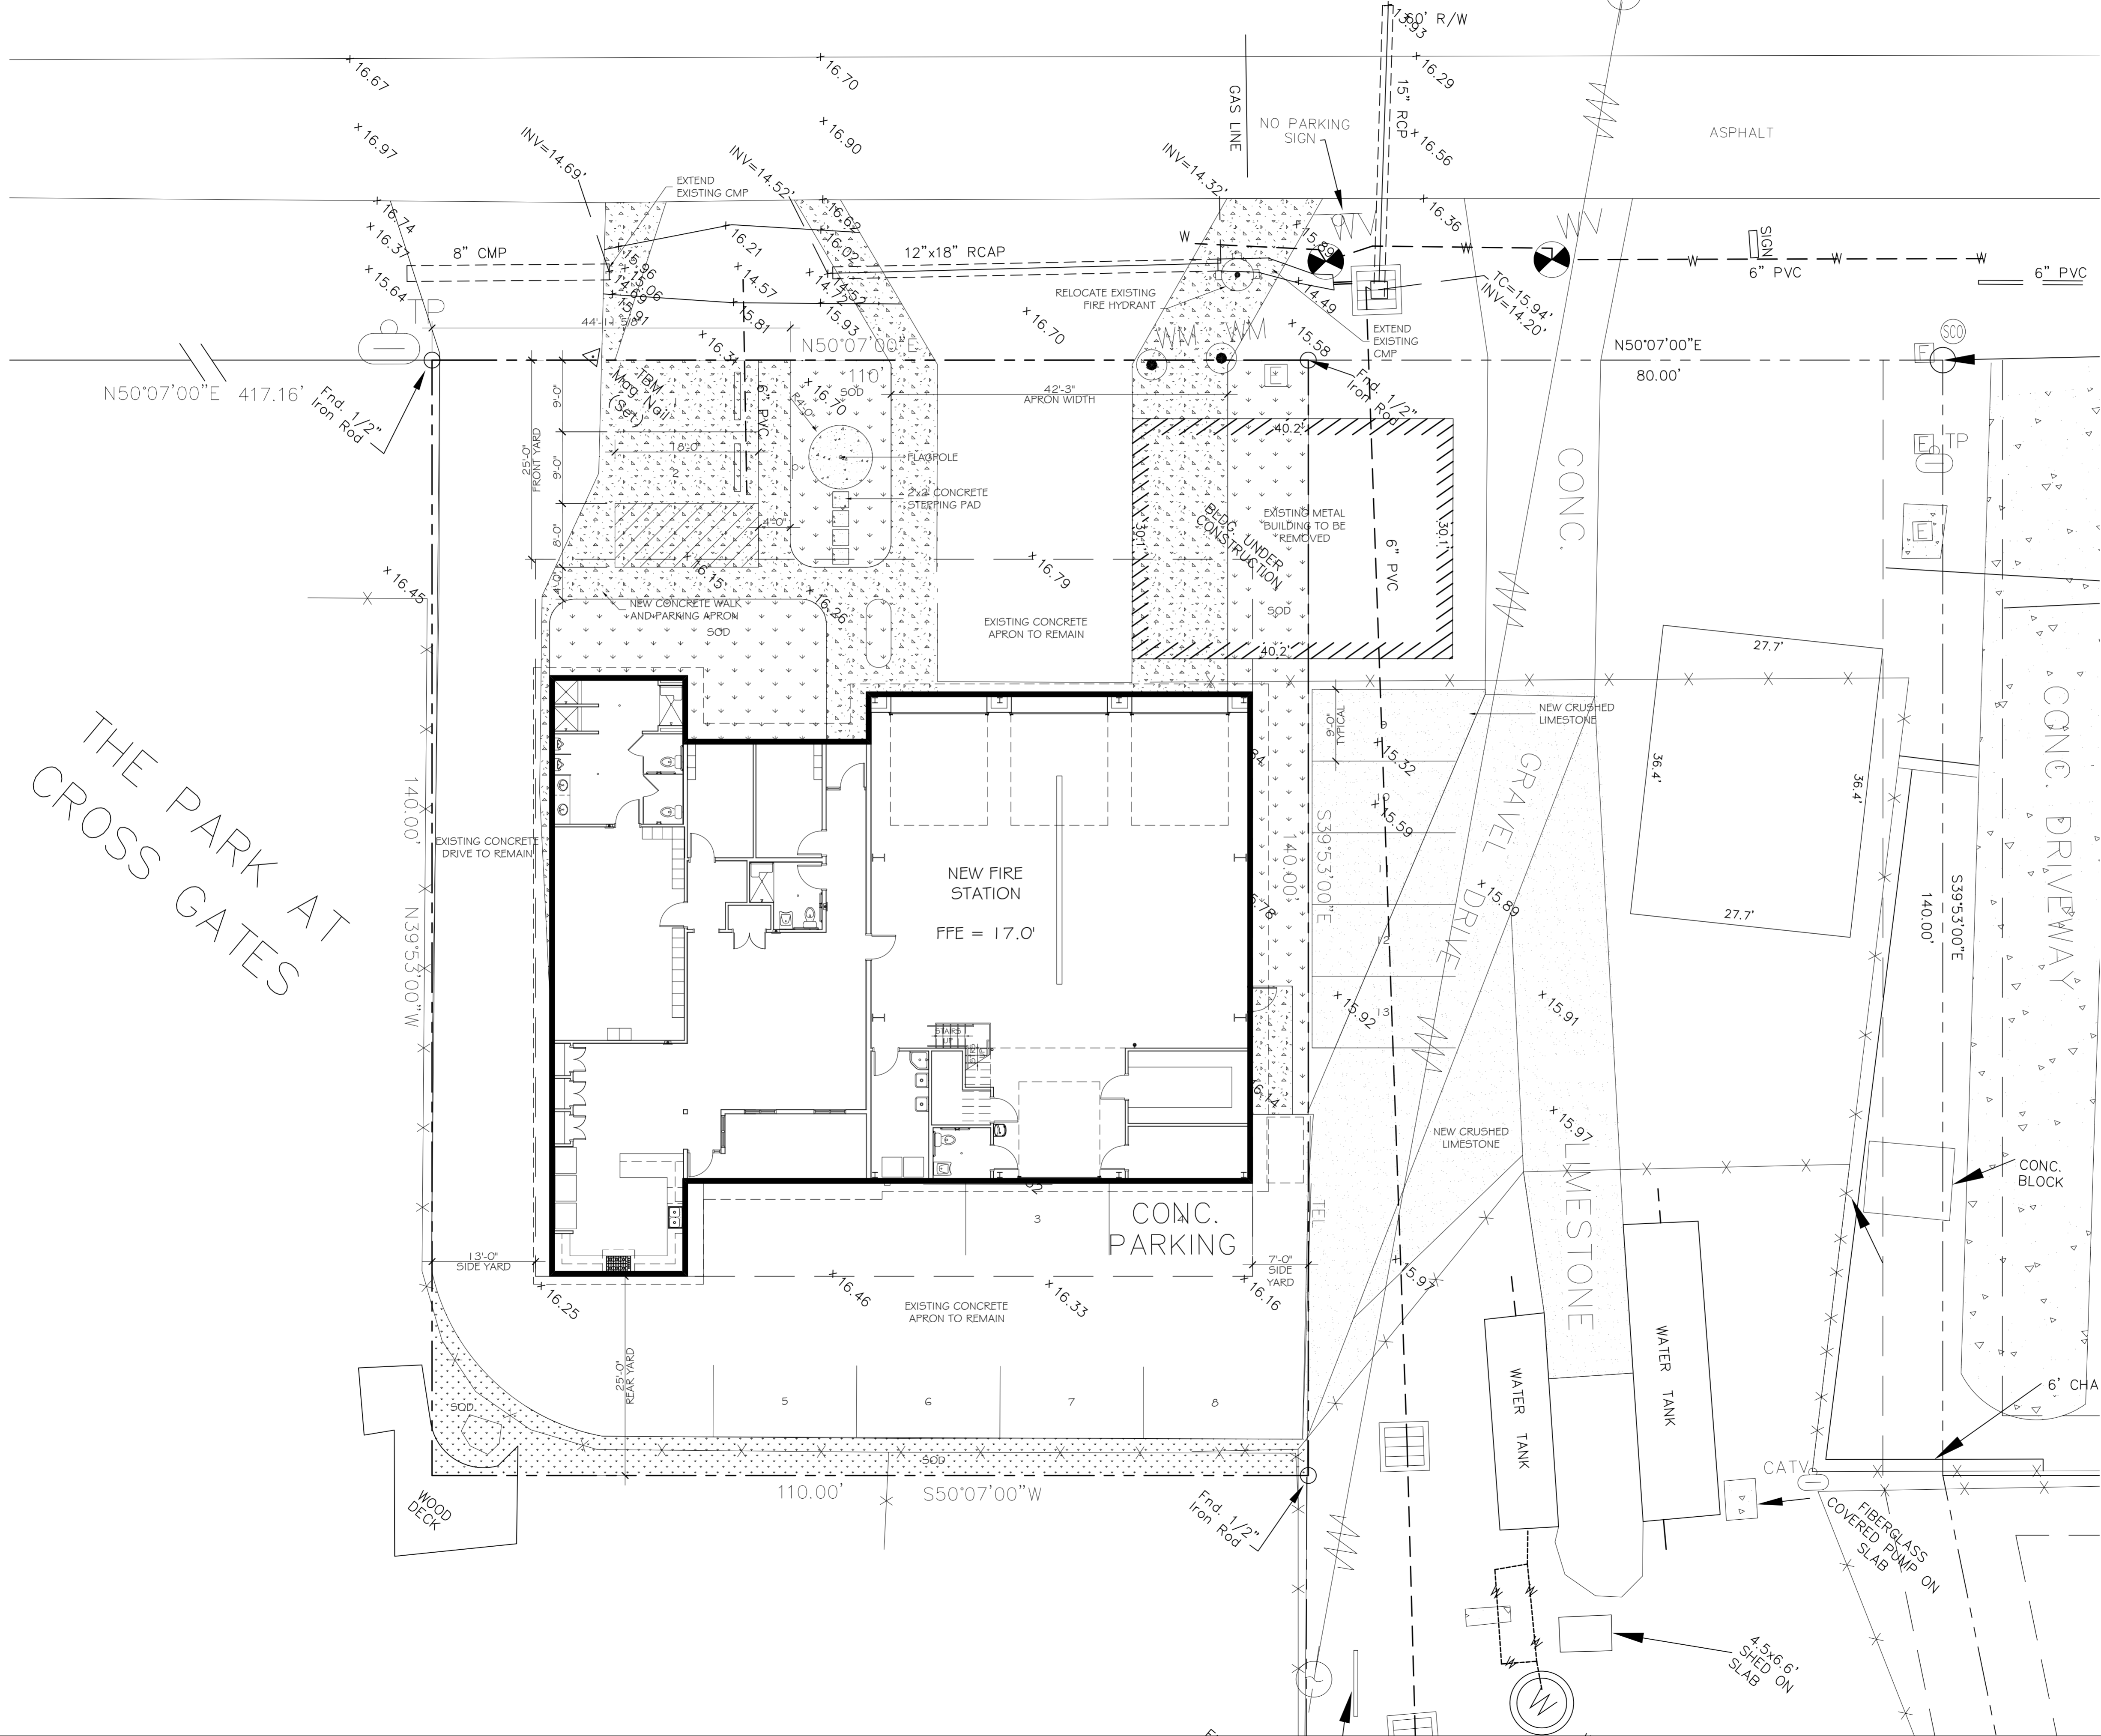

CHIEF ENGINEER: LAMMETT DAMMON, P.E.  
CHIEF ARCHITECT: KEVIN KIRCHEN  
PROJECT MANAGER: JAMES W. HALL  
SLIDELL, LA 70568  
PHONE: 985-641-5492  
FAX: 985-641-5950

DISTRICT 1  
FIRE STATION 4  
297 STEELE ROAD  
SLIDELL, LA

| # | DESCRIPTION | DATE |
|---|-------------|------|
|   |             |      |
|   |             |      |
|   |             |      |
|   |             |      |

| JOB No: | DATE:    | CHECKED BY: |
|---------|----------|-------------|
| 2161    | 2/1/2013 | KJK         |

DRAWN BY: KJK  
DATE: 2/1/2013  
CHECKED BY: KJK

SHEET No: 01 OF 1

C-1

SITE PLAN  
SCALE: 1" = 1'-0"