





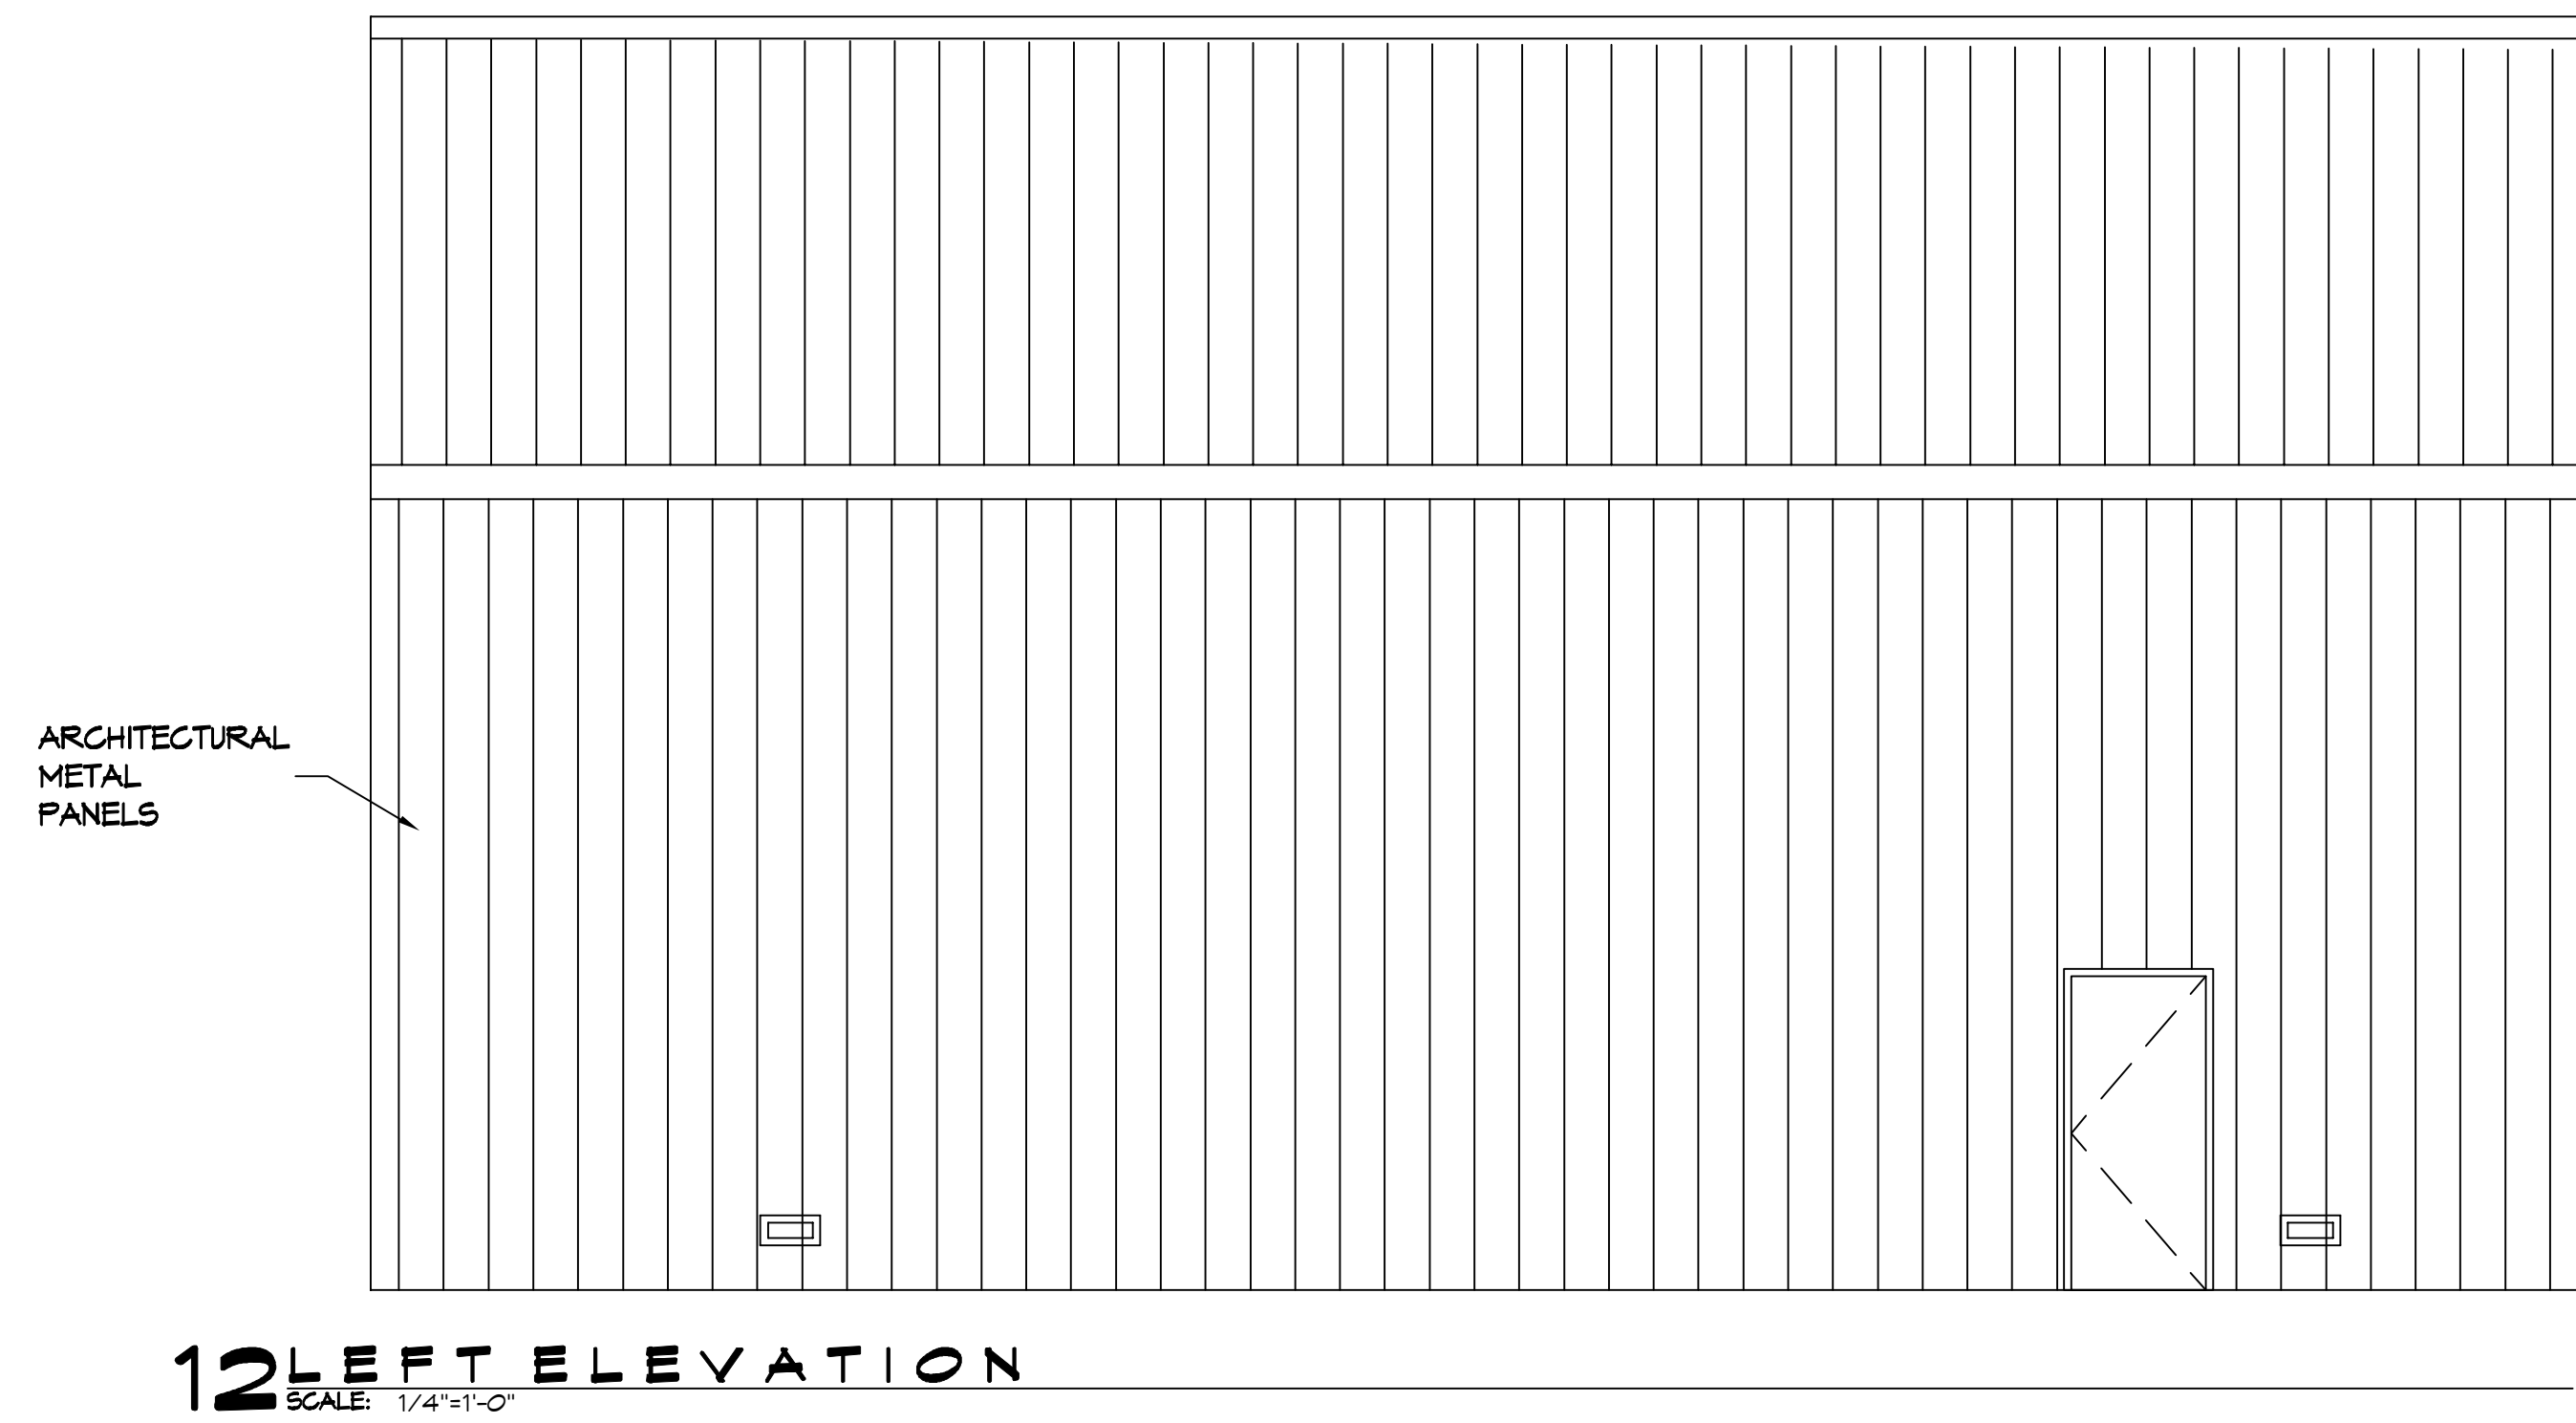

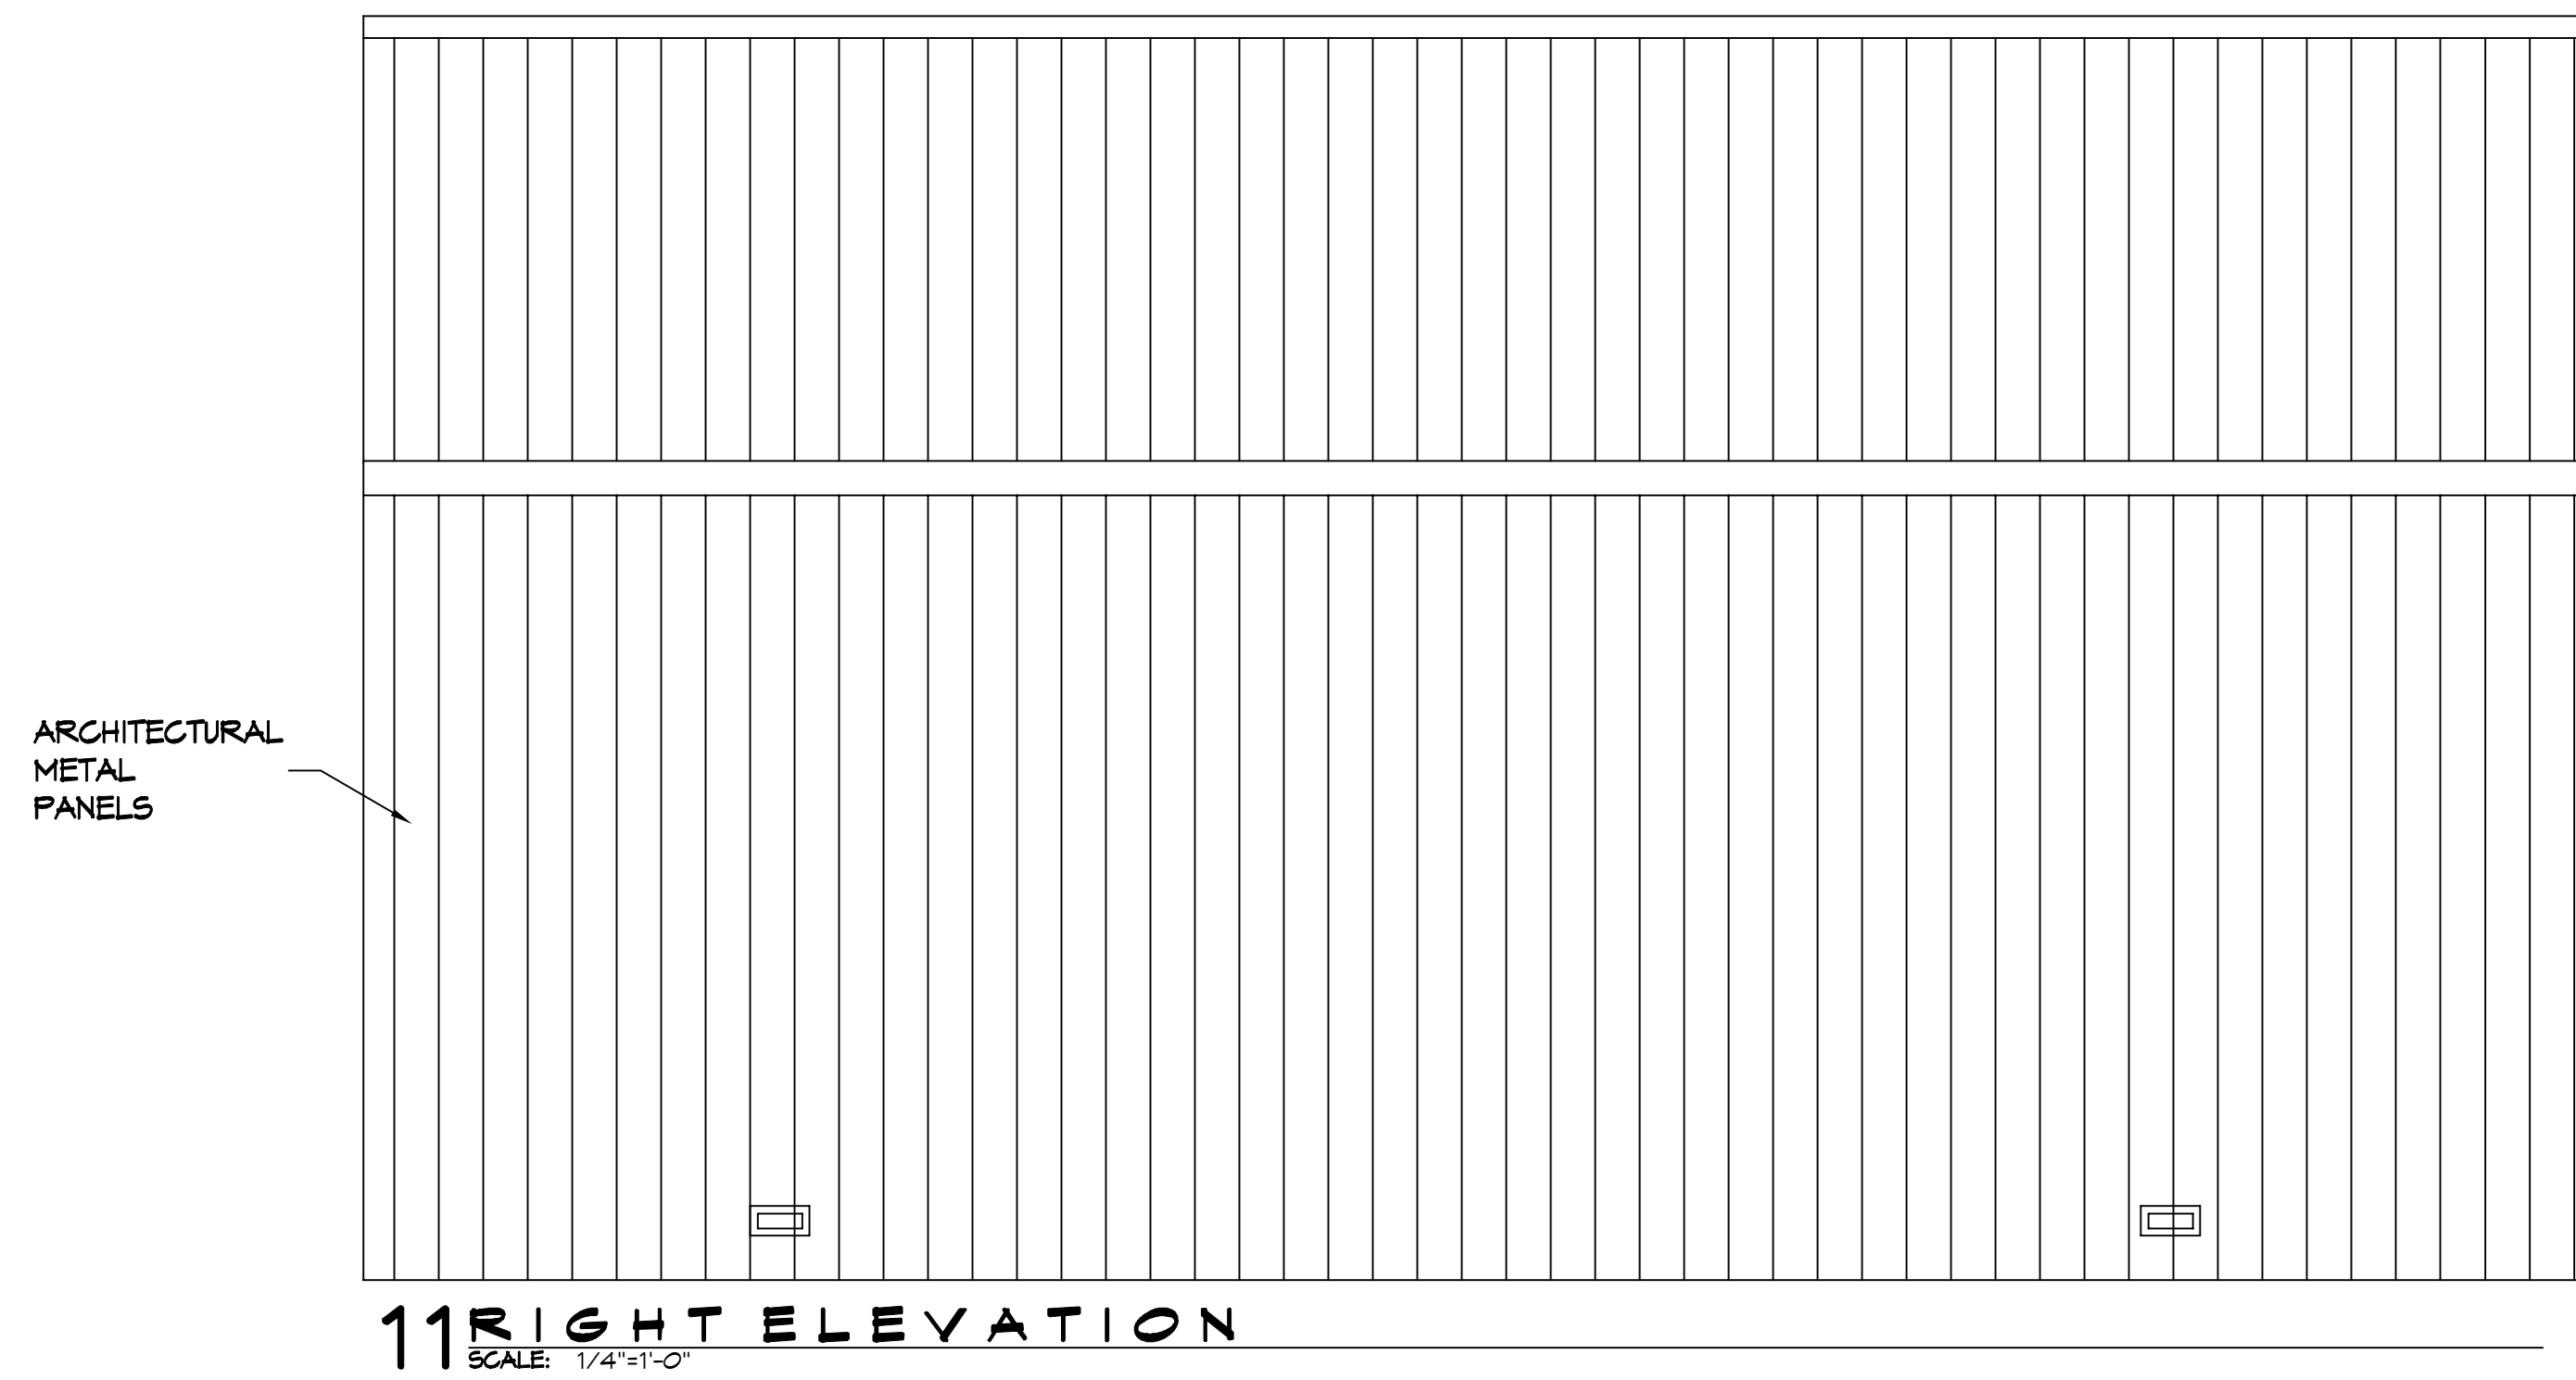

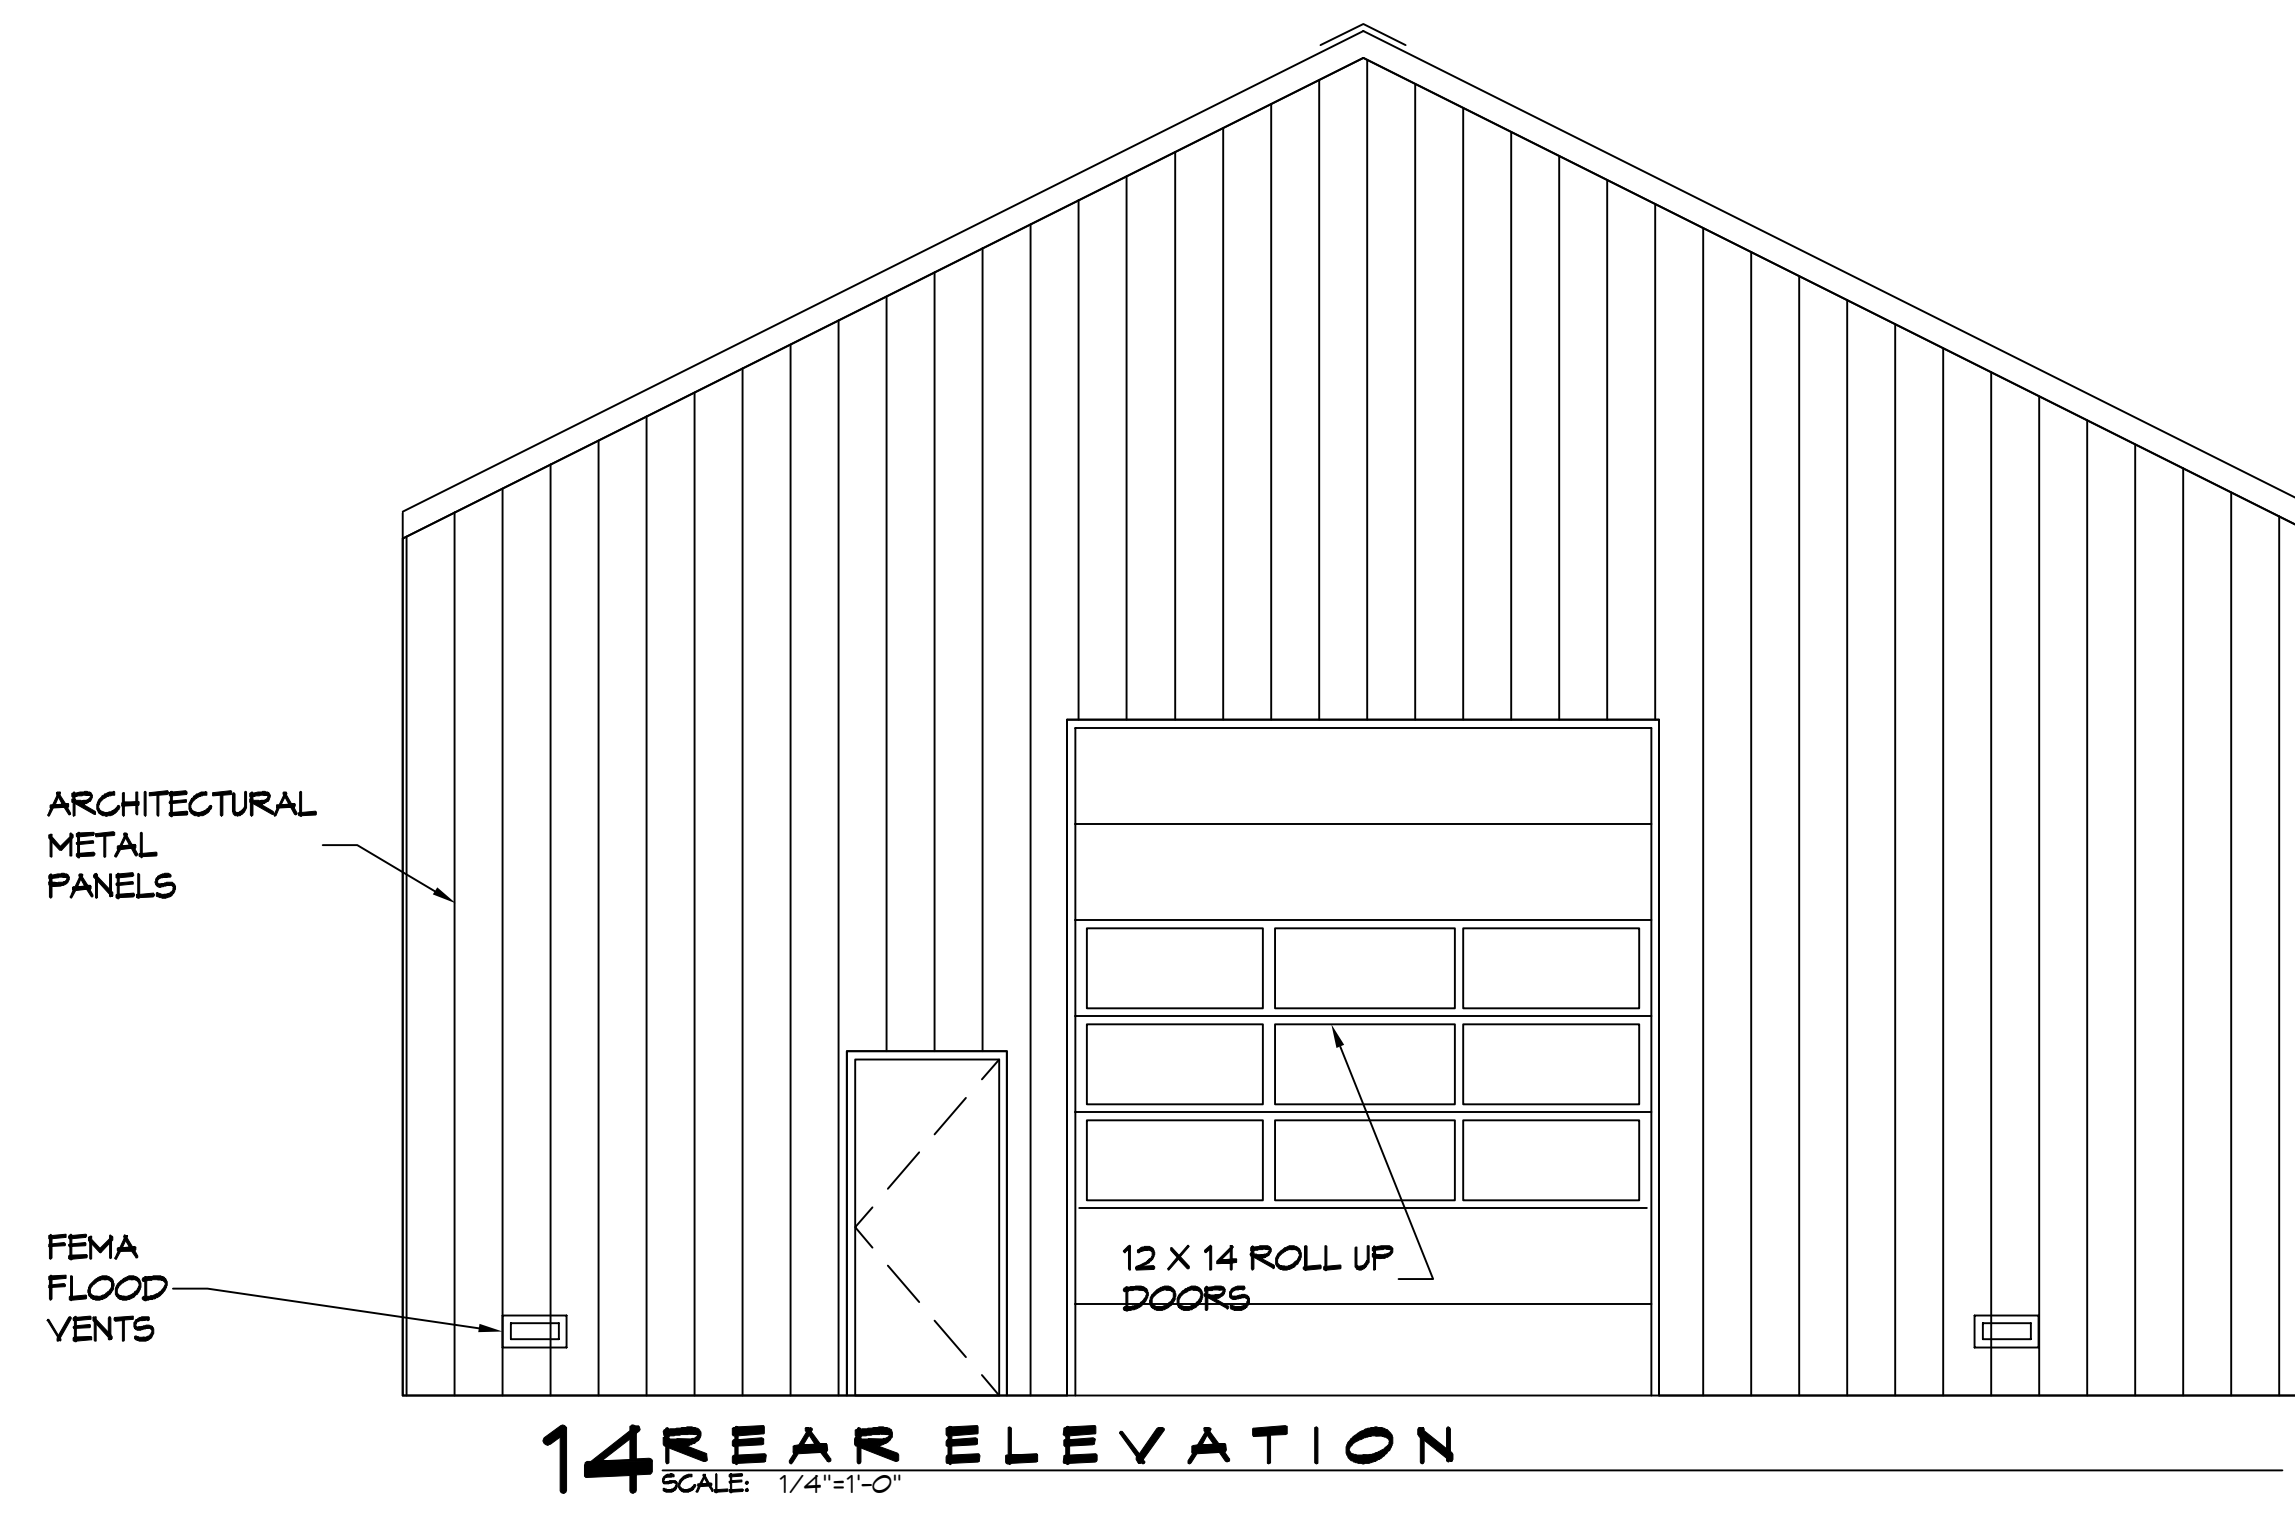

FILE NAME: J:\1 - Commercial\103 - Add Road For Station - 10/20/2022\103 - Engine Bay Exterior Elevation.dwg PLOT DATE: 8/26/2022 PLOT TIME: 10:02:24 AM

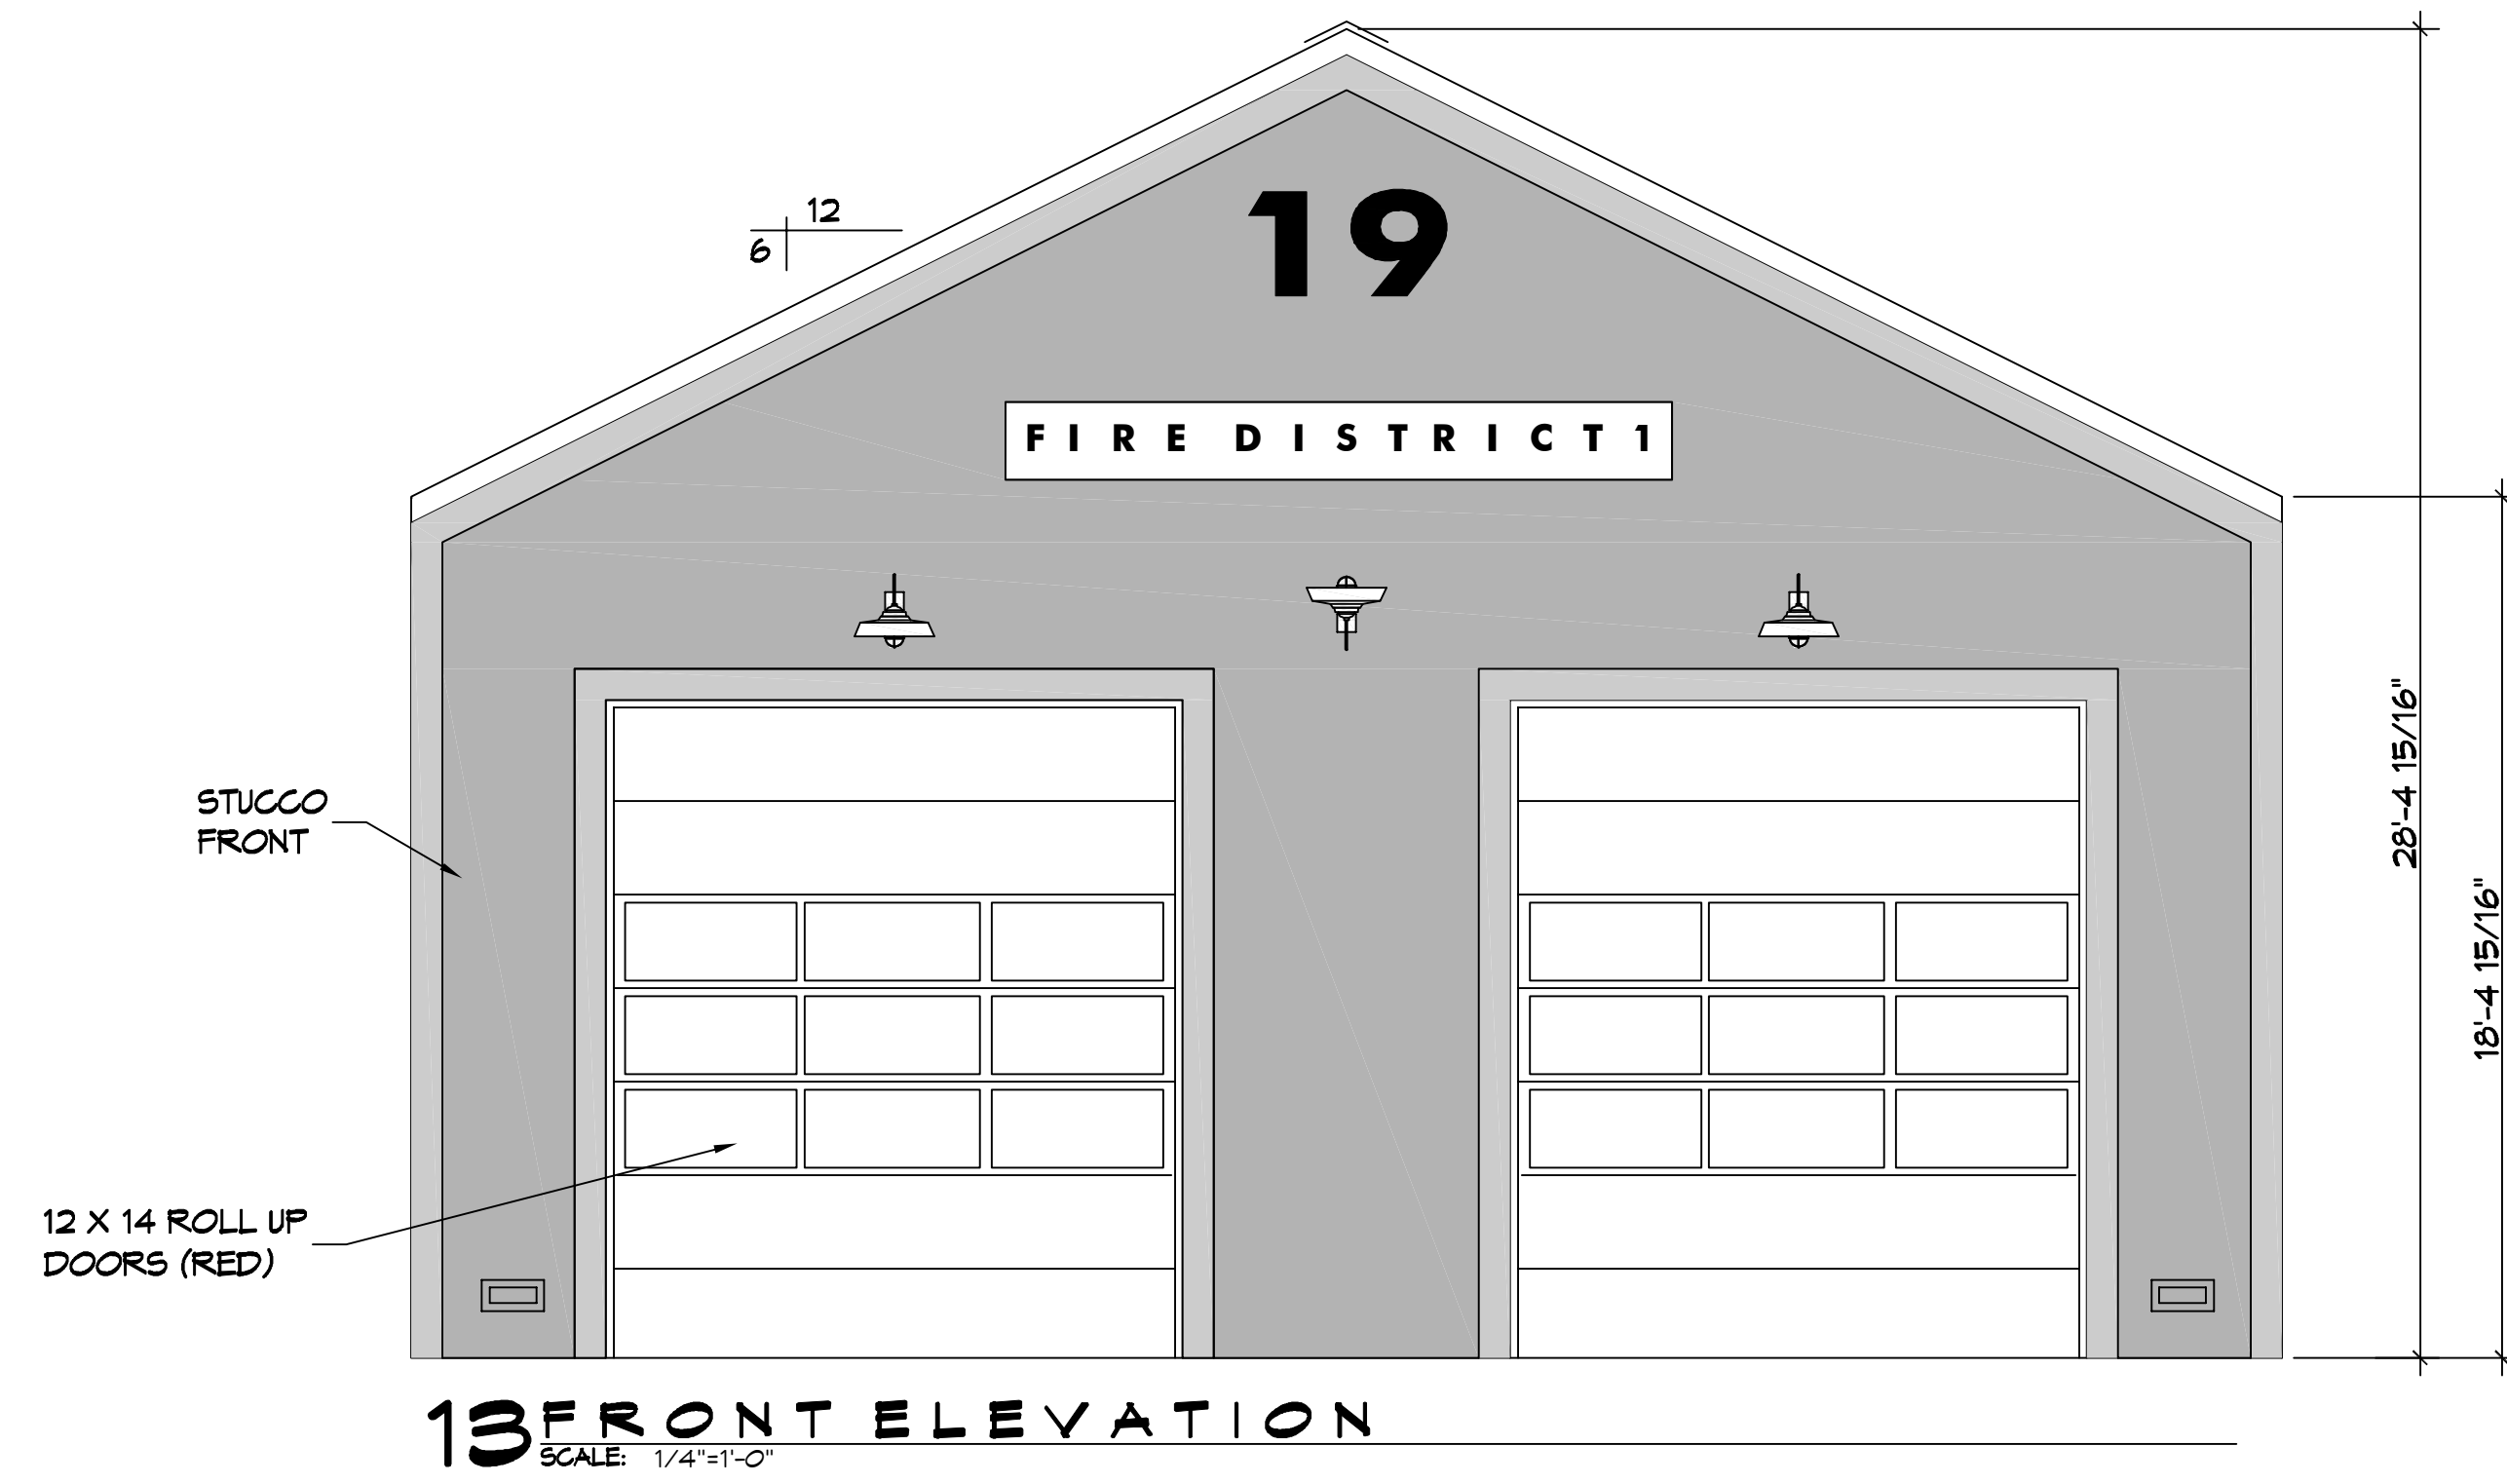

**DAMMON**  
ENGINEERING, INC.  
LOUISIANA & MISSISSIPPI

Chief Engineer: Brian Misch, PE  
554 Old Spanish Trail  
Stell, LA 70458  
PH: 985.649.5832

www.dammonengineering.com  
info@dammonengineering.com

#	DESCRIPTION	REVISIONS	DATE

SEAL:

ST. TAMMANY FIRE PROTECTION DISTRICT NO. 1  
**FIRE STATION 19**

ALLEN ROAD  
STELL, LOUISIANA 70461

JOB No: DATE: 09-22-2022  
DRAWN BY: CKD CHECKED BY: JAS

SHEET TITLE:  
ENGINE BAY EXTERIOR  
ELEVATIONS

DRAWING NUMBER:

**A103**

SHEET No: 8 of X







