


REVDATE: _____


1 2 3 4 5

1 2 3 4 5

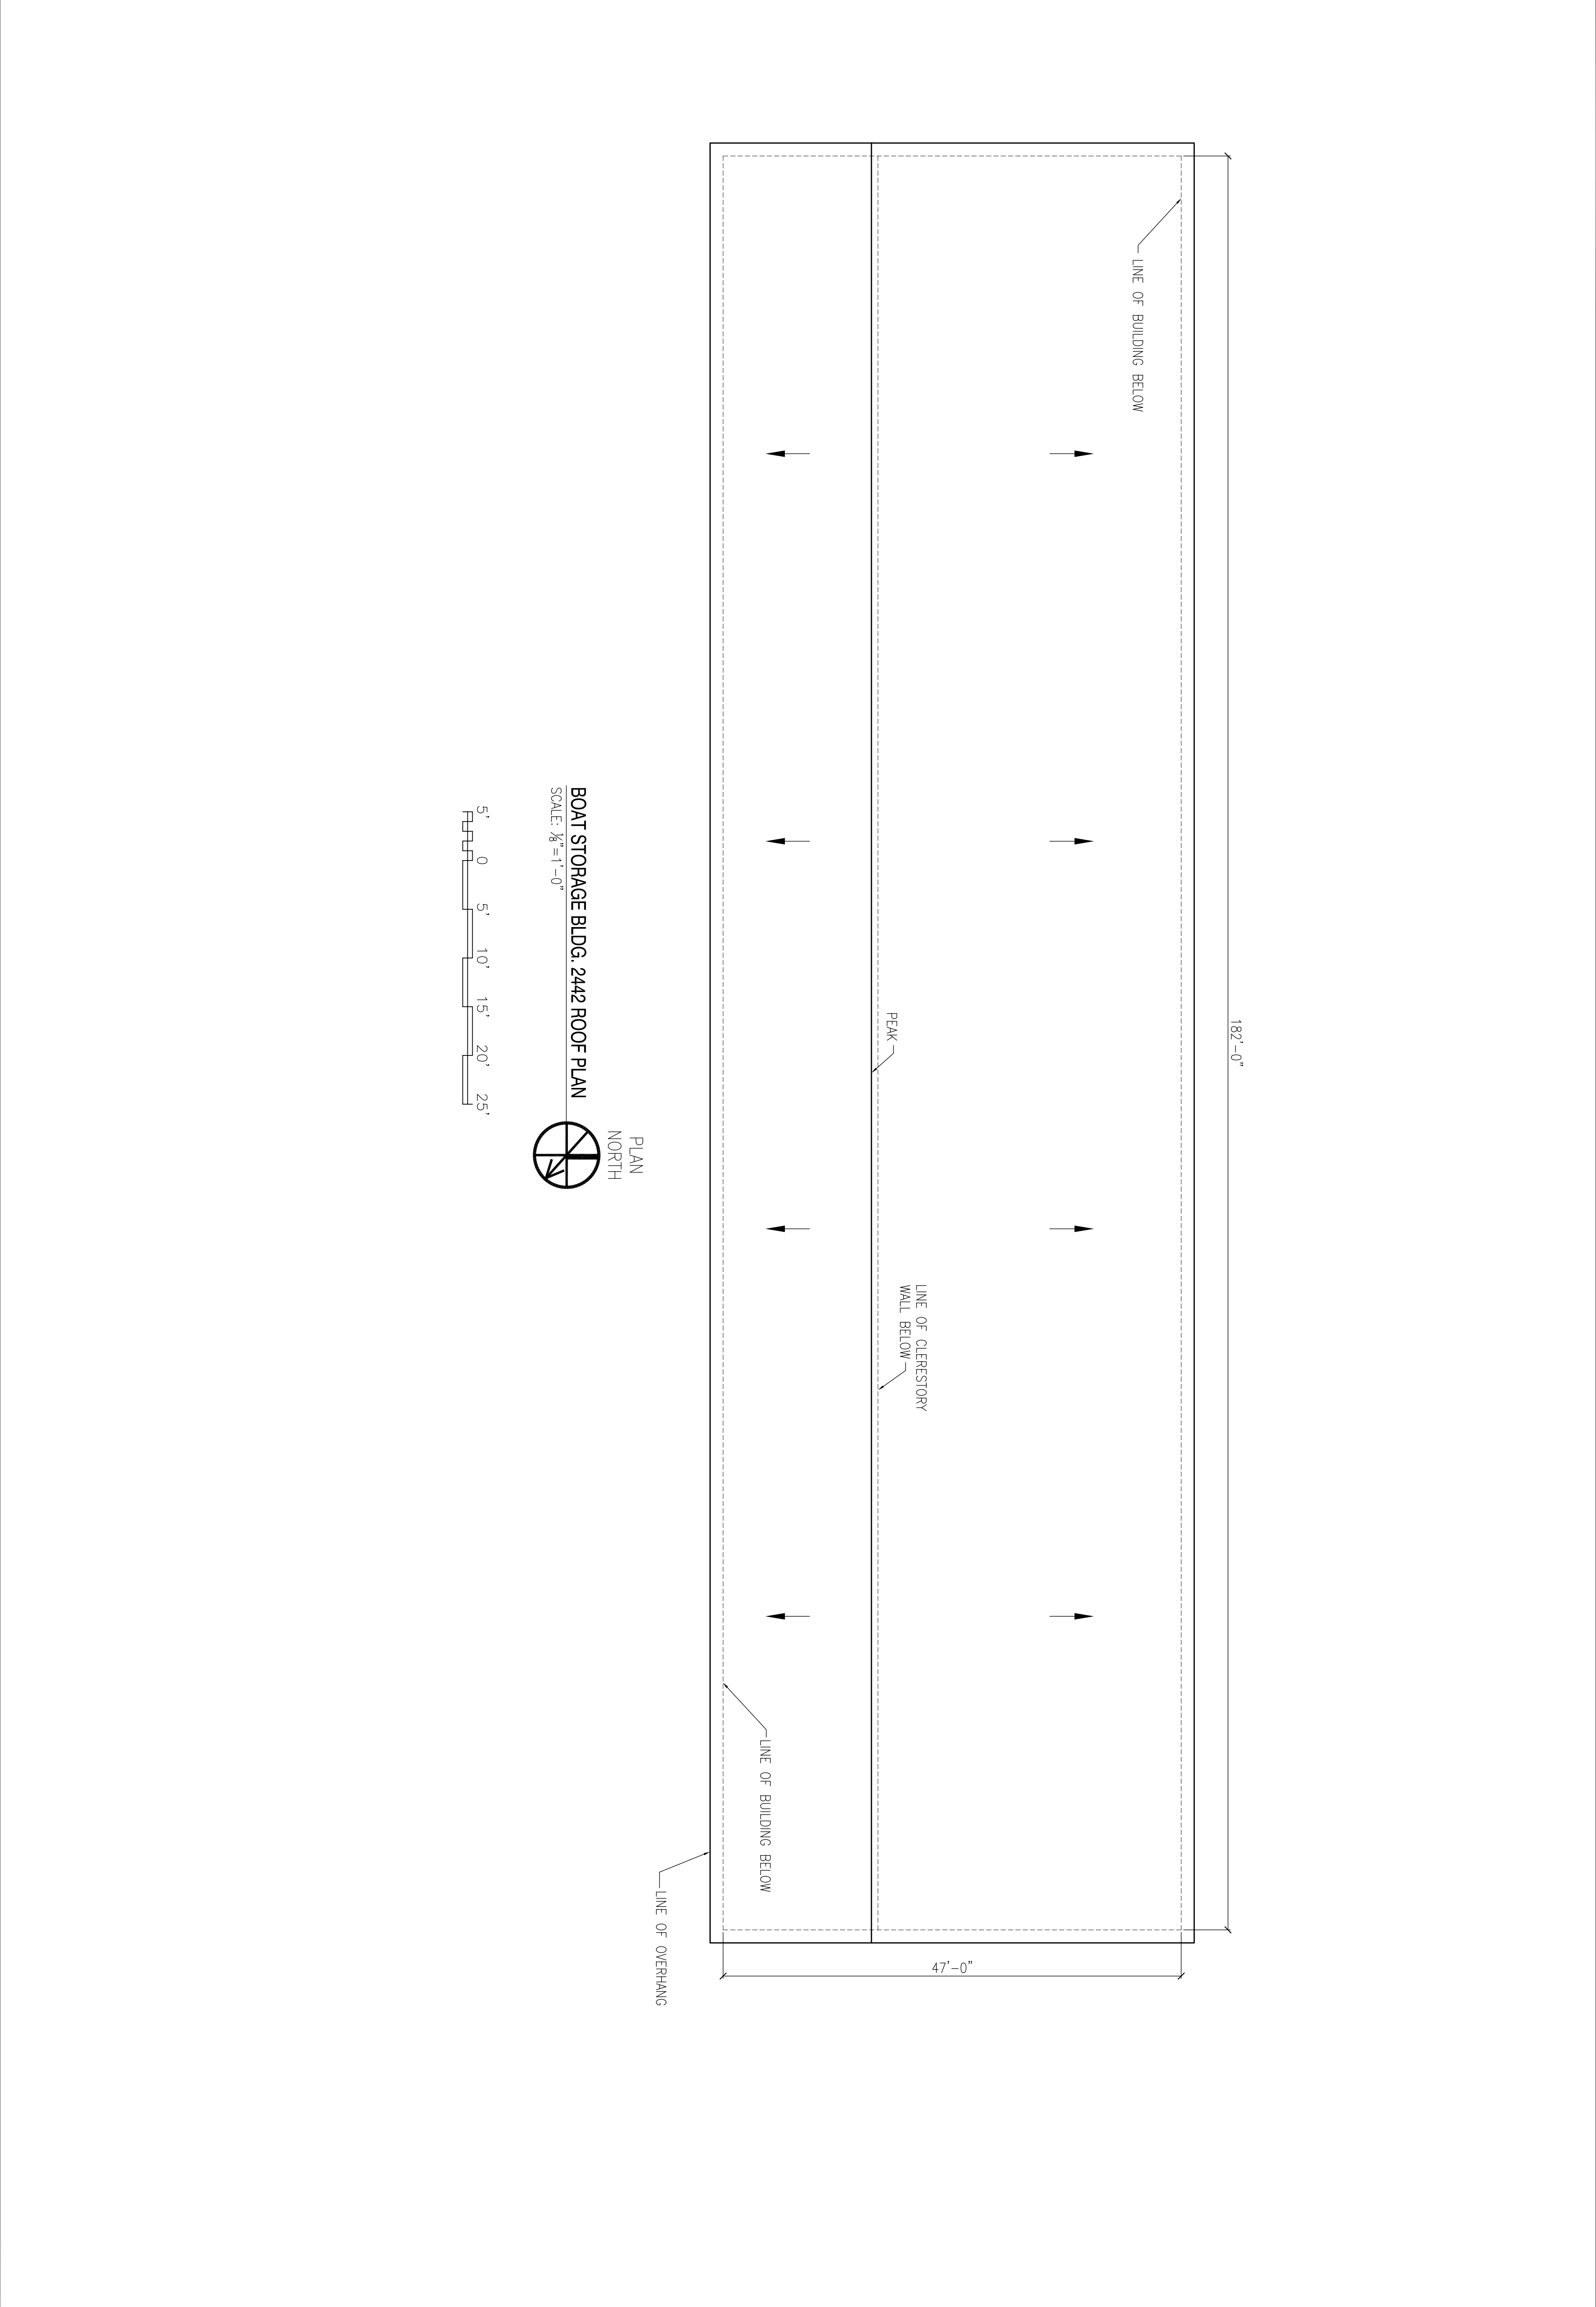

BOAT STORAGE BLDG. 2442 ROOF PLAN
 SCALE: $\frac{1}{8}'' = 1'-0''$

PLAN
 NORTH

 

| SYM | DESCRIPTION | DATE | APPR |
|-----|-------------|------|------|
| | | | |
| | | | |
| | | | |
| | | | |

DAMMON ENGINEERING, INC.
 REGISTERED PROFESSIONAL ENGINEER
 STATE OF MISSISSIPPI
 NO. 15, 2024

CHIEF ENGINEER: EMMETT B. DAMMON, JR.
 REGISTERED PROFESSIONAL ENGINEER
 STATE OF MISSISSIPPI
 NO. 649-4302

DESIGNER: R. WILTSE
 CHECKER: T. ARBERG
 DATE: 05/11/24

DEPARTMENT OF THE NAVY
 NAVAL FACILITIES ENGINEERING COMMAND SOUTHEAST
 NAVAL AIR STATION JACKSONVILLE
 MISSISSIPPI

JOHN C. STENNIS SPACE CENTER
 SOF RIVERINE AND COMBATANT CRAFT OPERATIONS FACILITY - PRE-FINAL

BOAT STORAGE BLDG. 2442 ROOF PLAN

SCALE: AS SHOWN
 SHEET NO. P-210
 WORK ORDER NO. 510247
 CONTR. CENTER NO. N62467-05-0-0096
 NAVFAC DRAWING NO. N62467-05-0-0096
 SHEET 39 OF 117

A26