


A

B

C

D

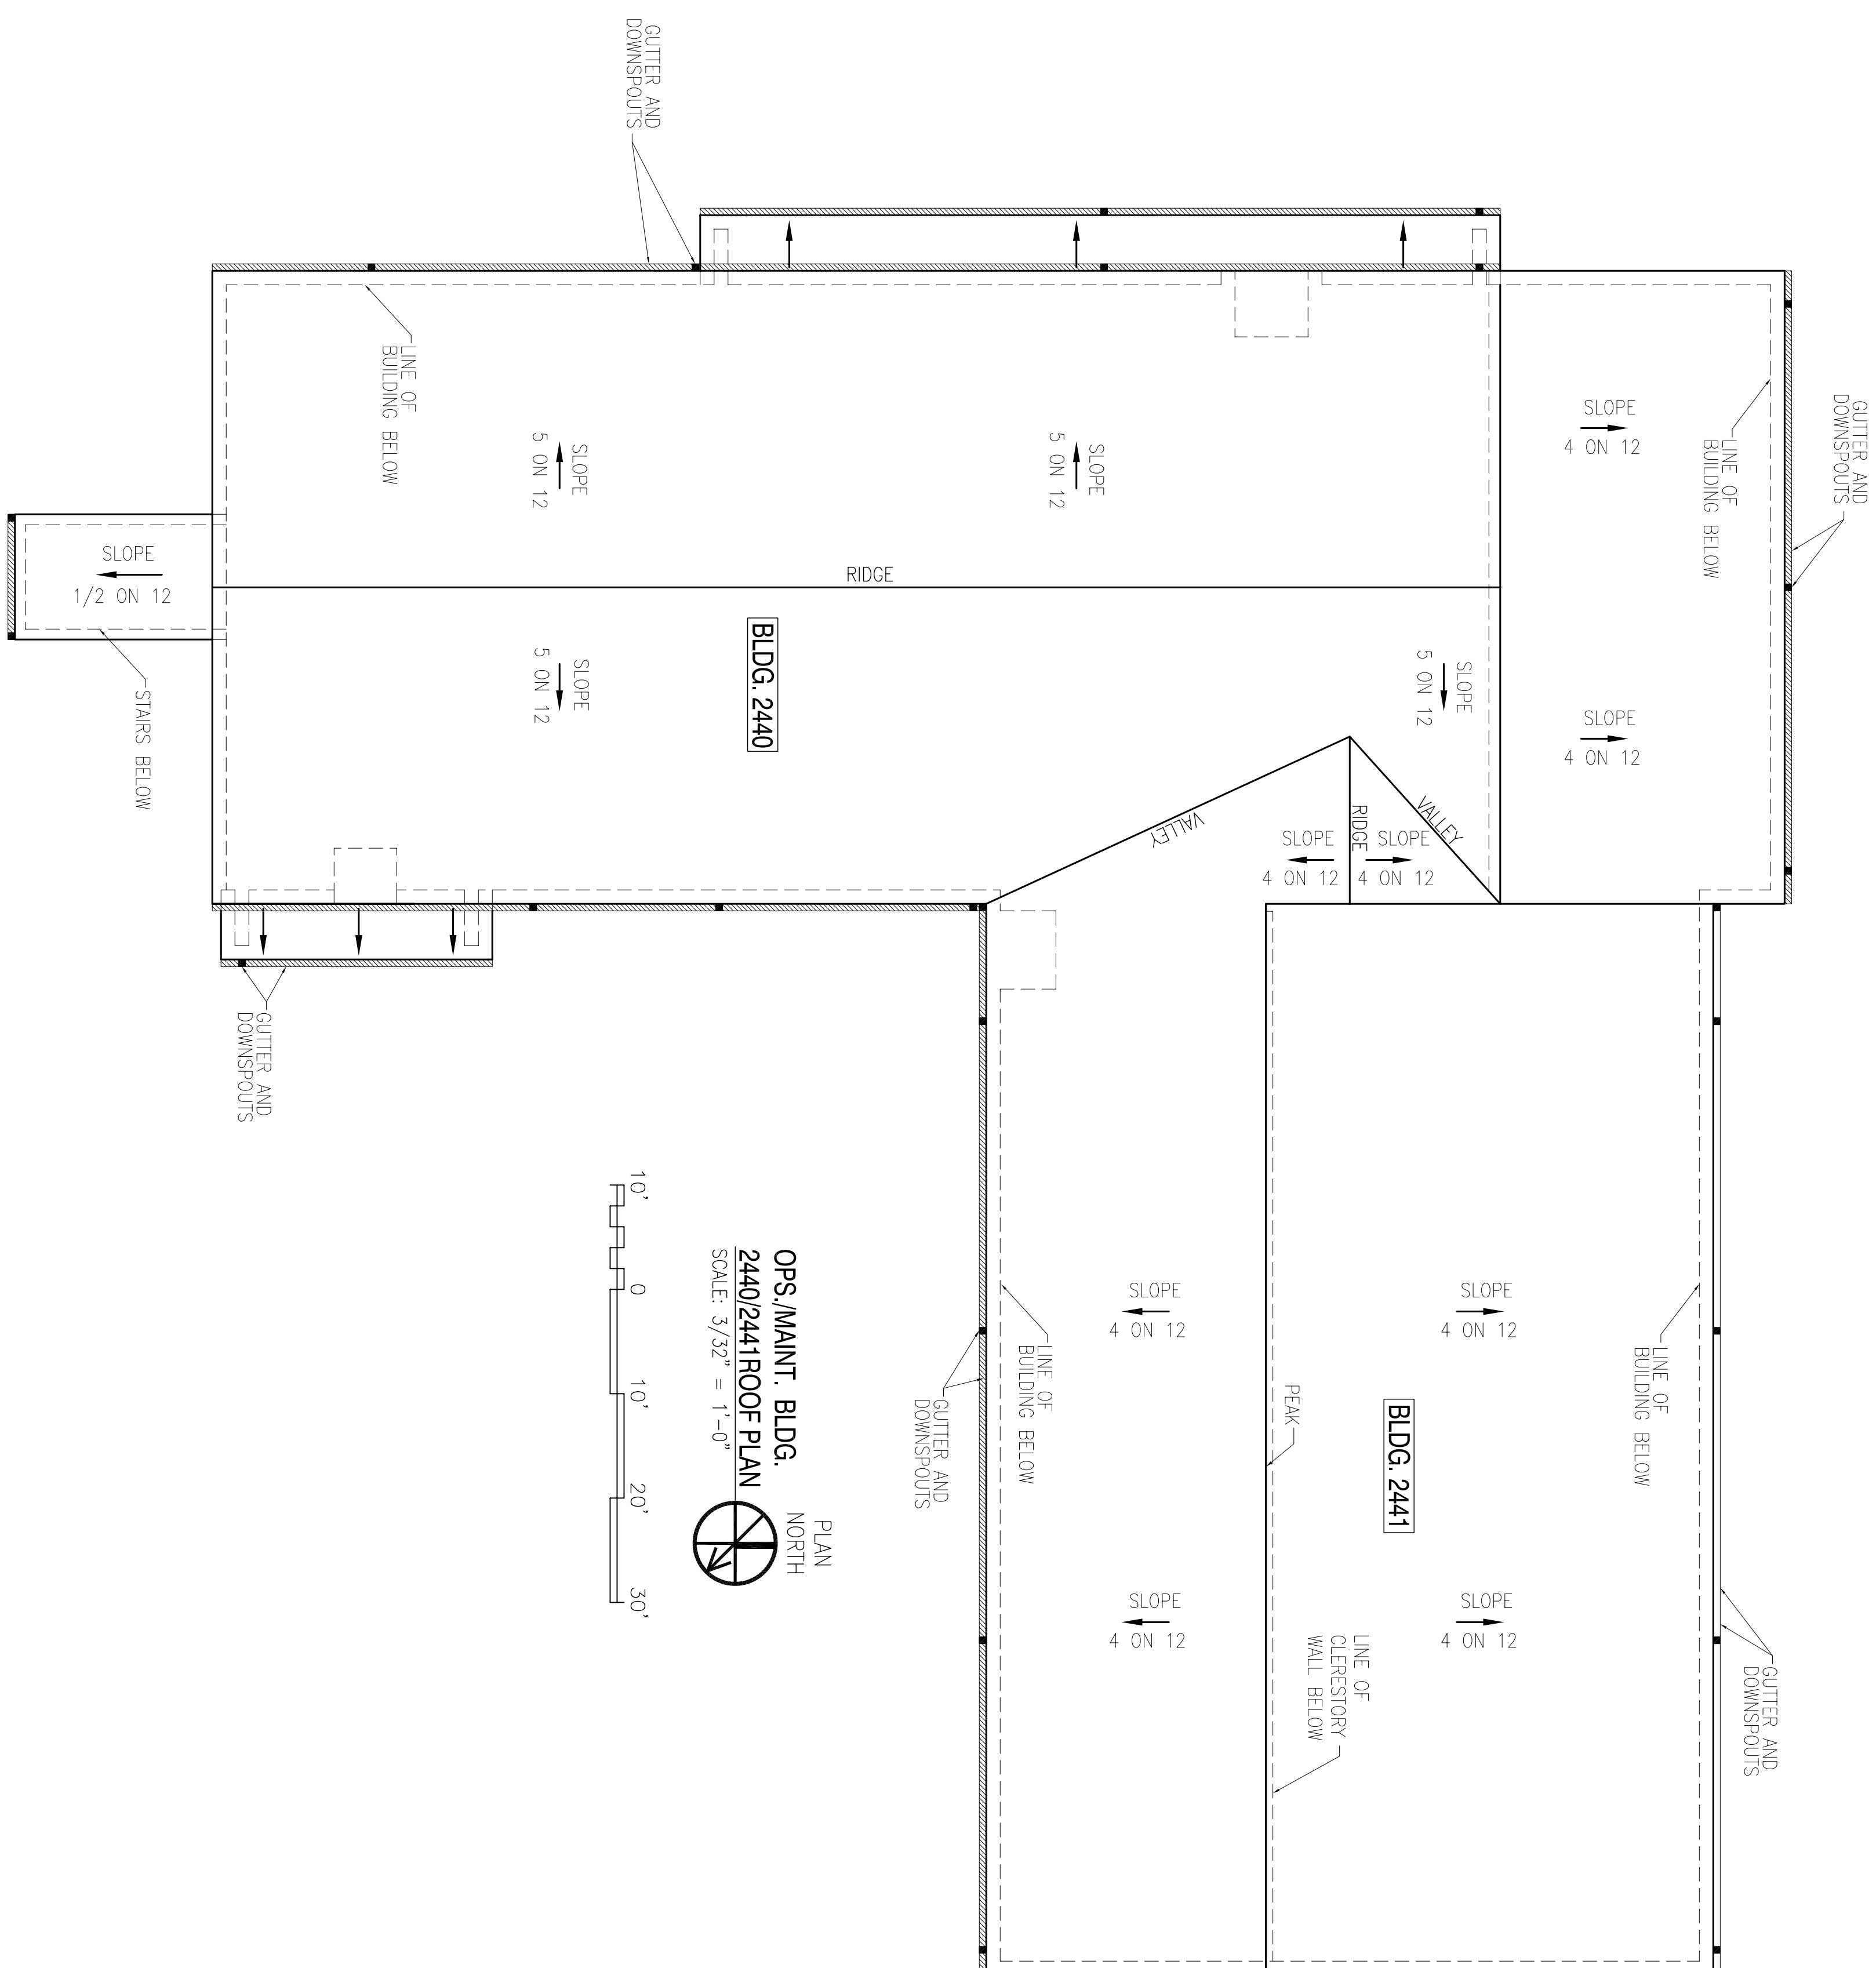

PLAN NORTH
OPS./MAINT. BLDG. 2440/2441 ROOF PLAN
 SCALE: 3/32" = 1'-0"
 10' 0 10' 20' 30'



DEPARTMENT OF THE NAVY NAVAL FACILITIES ENGINEERING COMMAND SOUTHEAST IPT GULF COAST JOHN C. STENNIS SPACE CENTER SOF RIVERINE AND COMBATANT CRAFT OPERATIONS FACILITY - PRE-FINAL OPS./MAINT. BLDG. 2440/2441 ROOF PLAN	NAVAL FACILITIES ENGINEERING COMMAND NAVAL AIR STATION JACKSONVILLE MISSISSIPPI	DESIGNED BY: R. WILSE DRAWN BY: J. WILSON CHECKED BY: T. ARBIB IN CHARGE: P. DAMMON		DAMMON ENGINEERING, INC. CHEF/REGISTERED PROFESSIONAL ENGINEER 1000 W. WILSON BLVD. SUITE 100 MONROE, LA 70132 (985) 649-5312		REVISED AS PER URS COMMENTS 9 OCTOBER 2009	11-6-09	RW
		SYM				DESCRIPTION	DATE	APPR

A

B

C

D

1

2

3

4

5

1

2

3

4

5