

A

B

C

D

1

2

3

4

5

MATCHLINE SEE SHIT. C1.2

MATCHLINE SEE SHIT. C1.2

MATCHLINE SEE SHIT. C1.2

ANTENNA PAD 12'x12'
CHILLER PAD 12'x24'
GENERATOR PAD 13'2"x22'8"

GOVERNMENT PARKING SPACES
50 GOVERNMENT VEHICLES



SECURITY FENCE, TYP.
SEE DETAIL SHIT. C1.4

PRIMARY GATHERING BUILDING

OPERATIONS BLDG. 2440

SEE ENLARGED DETAIL ACCESS RD. WITH CARD READERS ON SHIT. C3.3

EXISTING CONCRETE DITCH

FOR CURB DETAIL, SEE SHIT. C3.2

LOCKABLE SINGLE LEAF 12' SWING GATE, SEE DETAIL SHIT. C1.6


4' PERSONNEL GATE ACCESS W/ CARD READERS ON EACH SIDE, SEE DETAIL SHIT. C1.5

ELECTRIC VEHICULAR GATE, SINGLE ROLLING CANTILEVER GATE W/ CARD READERS ON EACH SIDE, SEE DETAIL SHIT. C1.5


4' WIDE CHANNELIZATION ISLAND W/ CARD READERS ON BOTH SIDES 15' FROM FENCE



5' WIDE SIDEWALK, SEE DETAIL SHIT. C3.2

STOP SIGN

 

SITE PLAN PART 2
SCALE: 1"=30'-0"

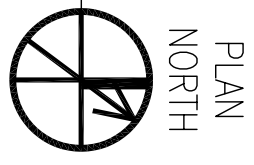

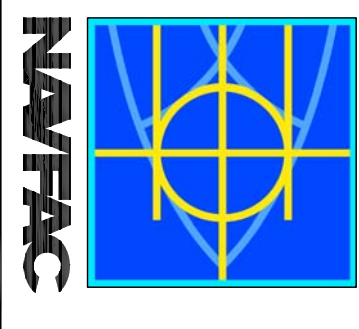		DEPARTMENT OF THE NAVY NAVAL FACILITIES ENGINEERING COMMAND NAVAL AIR STATION JACKSONVILLE MISSISSIPPI	JOHN C. STENNIS SPACE CENTER SOF RIVERINE AND COMBATANT CRAFT OPERATIONS FACILITY - PRE-FINAL SITE PLAN PART 2
		DESIGNED BY: R. WILSE DRAWN BY: J. MCFARLANE CHECKED BY: T. ARBIB IN CHARGE: P. DAMMON	EMMETT G. DAMMON LICENSED PROFESSIONAL ENGINEER STATE OF MISSISSIPPI LICENSE NO. 9652
CODE ID: NO. N4412 SIZE: 0 SCALE: AS SHOWN DRAWING NO.: P-210 STA. PROJ. NO.: 510247 WORK ORDER NO.: N62467-05-0-0096 CONSTR. CONTR. NO.: N62467-05-0-0096 NAVFAC DRAWING NO.: 15026556 SHEET: 9 OF 132	C13	SYM	APPR