

FINISH SCHEDULE

ROOM NUMBER	ROOM NAME	FLOOR	BASE	WALLS	CLG.	CLG. HT.	REMARKS
FIRST FLOOR							
102	ENTRY	QVT-1	RB-1	EP / P-1 & P-2	GWB / P-4	9'-0"	RE: SID-1.0 FOR ACCENT PAINT COLORS.
103	LOBBY	QVT-1	RB-1	EP / P-1 & P-2	GWB / P-4	10'-0"	RE: SID-1.0 FOR ACCENT PAINT COLORS.
105	CAGES	CONC	RB-1	EP / P-5	PS / P-5	12'-6"	
106	CSS	CONC	RB-1	P-1	ACT-1	9'-0"	
107	ARMORY	CONC	RB-1	EP / P-5	PS / P-5	11'-0"	RE: ELEVATIONS & PLAN DTL FOR TILE PATTERN
108	SHOWER	CT-1	CTGB-1	CT-2/CT-3/CT-4	GWB / P-3	9'-0"	RE: ELEVATIONS & PLAN DTL FOR TILE PATTERN
109	HEAD	PT-1	CTGB-1	CT-2/CT-3/CT-4	GWB / P-3	9'-0"	
110	JANITOR	CONC	CTGB-1	EP / P-5	PS / P-5	12'-6"	RE: ELEVATIONS & PLAN DTL FOR TILE PATTERN
111	MALE HEAD	PT-1	CTGB-1	CT-2/CT-3/CT-4	GWB / P-3	9'-0"	RE: ELEVATIONS & PLAN DTL FOR TILE PATTERN
112	MALE SHOWER	CT-1	CTGB-1	CT-2/CT-3/CT-4	GWB / P-3	9'-0"	RE: ELEVATIONS & PLAN DTL FOR TILE PATTERN
113	MAIN ELECTRICAL ROOM	CONC	RB-1	P-5	PS / P-5	12'-6"	
114	MECHANICAL ROOM	CONC	RB-1	P-5	PS / P-5	12'-6"	
115	INTERIOR STAIRS	QVT-1 / RT-1	RB-1	EP / P-1	PS / P-5	12'-6"	QVT-1 @ LANDING
116	VESTIBULE	QVT-1	RB-1	EP / P-1	PS / P-5	10'-0"	
SECOND FLOOR							
200	CORRIDOR	QVT-1	RB-1	P-1	ACT-1	9'-6"	RE: PLAN FOR ACCENT PAINT COLOR.
201	TELCOMM ROOM	QVT-1	RB-1	P-1	GWB / P-5	10'-6"	
202	RADIO ROOM	CPPT-1	RB-1	P-1	GWB / P-5	10'-6"	
203	MISSION BRIEFING ROOM(S)	CPPT-1	RB-1	P-1	ACT-1	9'-6"	RE: PLAN FOR FP-1
204	RIVERINE TASK UNIT COMMANDER OFFICE	CPPT-1	RB-1	P-1	ACT-1	9'-6"	
205	RIVERINE TASK UNIT OFFICE	CPPT-1	RB-1	P-1 / P-2	ACT-1	9'-6"	RE: PLAN FOR ACCENT PAINT COLOR
206	RIVER OPS CONTROL WATCH STATION	CPPT-1	RB-1	P-1	ACT-1	9'-6"	RE: PLAN FOR ACCENT PAINT COLOR
207	SQUAD, INTEROPERABILITY TASK UNIT COMMANDER OFFICE	CPPT-1	RB-1	P-1 / P-2	ACT-1	9'-6"	RE: PLAN FOR ACCENT PAINT COLOR
208	SQUAD, INTEROPERABILITY TASK UNIT OFFICE	CPPT-1	RB-1	P-1 / P-2	ACT-1	9'-6"	RE: PLAN FOR ACCENT PAINT COLOR
209	RIVERINE TASK UNIT COMMANDER OFFICE	CPPT-1	RB-1	P-1 / P-2	ACT-1	9'-6"	RE: PLAN FOR ACCENT PAINT COLOR
210	RIVERINE TASK UNIT OFFICE	CPPT-1	RB-1	P-1 / P-2	ACT-1	9'-6"	RE: PLAN FOR ACCENT PAINT COLOR
211	MALE HEAD	PT-1 / CT-1	CTCB-1	CT-2/CT-3/CT-4	GWB / P-3	9'-6"	RE: ELEVATIONS & PLAN DTL FOR TILE PATTERN
212	FEMALE HEAD	PT-1 / CT-1	CTCB-1	CT-2/CT-3/CT-4	GWB / P-3	9'-6"	RE: ELEVATIONS & PLAN DTL FOR TILE PATTERN
213	MECHANICAL/ELECTRICAL ROOM	CONC	RB-1	P-5	PS / P-5	VARIES	
214	JANITOR	CT-1	CTCB-1	EP / P-5	GWB / P-5	9'-6"	
215	STAIRS	QVT-1 / RT-1	RB-1	P-1	PS / P-5	9'-6"	
216	COPY AREA	QVT-1	RB-1	P-1	ACT-1	9'-6"	
217	CHART ROOM	QVT-1	RB-1	P-1	ACT-1	9'-6"	
BOAT MAINTENANCE / STAGING BUILDING							
BOAT SPACES			RB-1	P-5	PS / P-5		
MAINTENANCE SPACE			RB-1	P-5	PS / P-5		

MATERIALS LEGEND


TAG	DESCRIPTION	TAG	DESCRIPTION
ACT-1	ACOUSTICAL CEILING TILE MANUFACTURER: USG NAME / NO: RADAR CLIMAPLUS COLOR: WHITE SIZE: 24" X 24"	PT-1	PORCELAIN TILE MANUFACTURER: AMERICAN OLEAN NAME: AMBER VALLEY COLOR / NO: AM88 BOWLING GREEN SIZE: 13" X 13"
CPPT-1	CARPET TILE MANUFACTURER: SHAW CONTRACT STYLE / PATTERN: 59525 PRAIRIE COLOR: 23310 LILLY POND OZ WEIGHT: 28 DENSITY: 6.904 oz/yd SIZE: 24" X 24"	CT-1	GROUT: CUSTOM BLDG. PRODUCTS, #185 NEW TAUPE CERAMIC TILE MANUFACTURER: AMERICAN OLEAN NAME: MOSAIC SERIES COLOR / NO: MATTE NUTMEG 0039 SIZE: 4-1/4" X 4-1/4"
CONC	SEALED CONCRETE	CT-2	GROUT: CUSTOM BLDG. PRODUCTS, #185 NEW TAUPE CERAMIC TILE MANUFACTURER: AMERICAN OLEAN NAME: BRIGHT & MATTE COLOR / NO: ALMOND 0087 SIZE: 4-1/4" X 4-1/4"
EP	EPOXY PAINT	CT-3	CERAMIC TILE MANUFACTURER: AMERICAN OLEAN NAME: BRIGHT & MATTE COLOR / NO: MATTE DILL PICKLE 0066 SIZE: 4-1/4" X 4-1/4"
FP-1	FOLDING PARTITION MANUFACTURER: HUPCOR VINYL NAME/NO: HIGHLAND, 201 OFF-WHITE TRIM COLOR: LAMBS WOOL	CT-4	CERAMIC TILE MANUFACTURER: AMERICAN OLEAN NAME: BRIGHT & MATTE COLOR/NO.: MATTE NUTMEG 0039 SIZE: 4-1/4" X 4-1/4"
GWB	GYPSUM WALL BOARD PAINTED STRUCTURE		GROUT: CUSTOM BLDG. PRODUCTS, #10 ANTIQUE WHITE CERAMIC TILE MANUFACTURER: AMERICAN OLEAN NAME: BRIGHT & MATTE COLOR/NO.: MATTE NUTMEG 0039 SIZE: 4-1/4" X 4-1/4"
P-1	PAINT MANUFACTURER: BENJAMIN MOORE NAME / NO: SAG HARBOR GRAY HC-95 FINISH: EGGSHELL		GROUT: CUSTOM BLDG. PRODUCTS, #185 NEW TAUPE SOAP DISH, CERAMIC MANUFACTURER: AMERICAN OLEAN NO: A24 COLOR: ALMOND
P-2	PAINT MANUFACTURER: BENJAMIN MOORE NAME / NO: HAMPSHIRE GRAY HC-101 FINISH: EGGSHELL		SOLID SURFACE MANUFACTURER: CORIAN NAME/NO.: CANVAS
P-3	PAINT MANUFACTURER: BENJAMIN MOORE NAME / NO: BLEEKER BEIGE HC-80 FINISH: FLAT		TOILET PARTITION MANUFACTURER: PSISC COLOR: PL-180 CREAM
P-4	PAINT MANUFACTURER: BENJAMIN MOORE NAME / NO: CLAY BEIGE OC-11 FINISH: FLAT		WALK OFF MATT (RECESSED) MANUFACTURER: REESE ENTERPRISES STYLE: PERFECT GRATE DIAMOND PEAK VINYL: BLACK CARPET INSERT: JAVA SIZES VARY (PER BASE CONTRACT)
P-5	PAINT MANUFACTURER: BENJAMIN MOORE NAME / NO: CLAY BEIGE OC-11 FINISH: FLAT		WINDOW TREATMENT MANUFACTURER: HUNTER DOUGLAS STYLE: CELEBRITY COLOR: C830 ALMOND
P-6	PAINT MANUFACTURER: BENJAMIN MOORE NAME/NO: KINGSPOUT GRAY HC-86 FINISH: SEMI-GLOSS		
P-7	PAINT MANUFACTURER: BENJAMIN MOORE COLOR: FAIRVIEW TAUPE HC-85 FINISH: SEMI-GLOSS		
PL-1	PLASTIC LAMINATE MANUFACTURER: WILSONART NAME/NO: LODEN ZEPHYR #44		
QVT-1	QUARTZ VINYL TILE MANUFACTURER: KNGHT STYLE: QUARTZ CONCEPTS COLOR: 740-07 ASPEN GREEN SIZE: 12" X 12"		
RB-1	RUBBER BASE MANUFACTURER: ARMSTRONG COLOR / NO: 64 FRESH TAUPE SIZE: 4"		
RT-1	RUBBER TREADS MANUFACTURER: ARMSTRONG PROFILE: RAISED SQUARE COLOR / NO: 64 FRESH TAUPE		

NOTES:

- ALL INTERIOR DOOR FRAMES TO BE PAINTED P-7.
- ALL INTERIOR DOORS AND INTERIOR SIDE OF EXTERIOR DOORS TO BE PAINTED P-6.
- CONTRACTOR TO SUBMIT ALL PAINT SAMPLES FOR DESIGNERS APPROVAL IF DEVIATING FROM MANUFACTURER AS LISTED IN MATERIALS LEGEND.

LEGEND:

- TRANSITION OF FLOOR MATERIALS

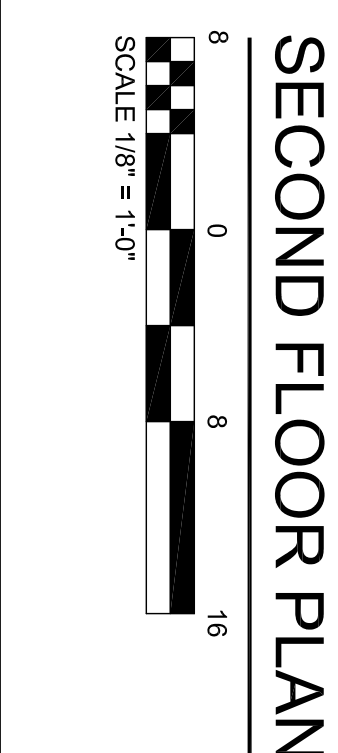

SECOND FLOOR PLAN
SCALE 1/8" = 1'-0"
SID-2

REVDATE:

DEPARTMENT OF THE NAVY
NAVAL FACILITIES ENGINEERING COMMAND SOUTHEAST
1PT SOUTH ATLANTIC
MISSISSIPPI
JOHN C. STENNIS SPACE CENTER

NAVAL FACILITIES ENGINEERING COMMAND
SOF RIVERINE AND COMBATANT
CRAFT OPERATIONS FACILITY

**2ND FLR SID PLAN /
FINISH SCHEDULE / MATERIALS LIST**

BROADMOOR DESIGN
BROADMOOR, L.L.C.
2740 NORTH ARNOULT ROAD METAIRIE, LA 70002 (504) 885-5401
www.broadmoorllc.com

NAFAC

DATE: _____ APPR: _____

SYN: _____ DESCRIPTION: _____

SCALE: _____ SIZE: 0
DRAWING NO.: P-210
CONTR. CONTR. NO.: N62467-05-0-0006
MAYOR ORDER NO.: 510247
NAFAC DRAWING NO.: 15026714
SHEET 67 OF 132
SEPT. 4, 2009
SID-2