


REVDATE:

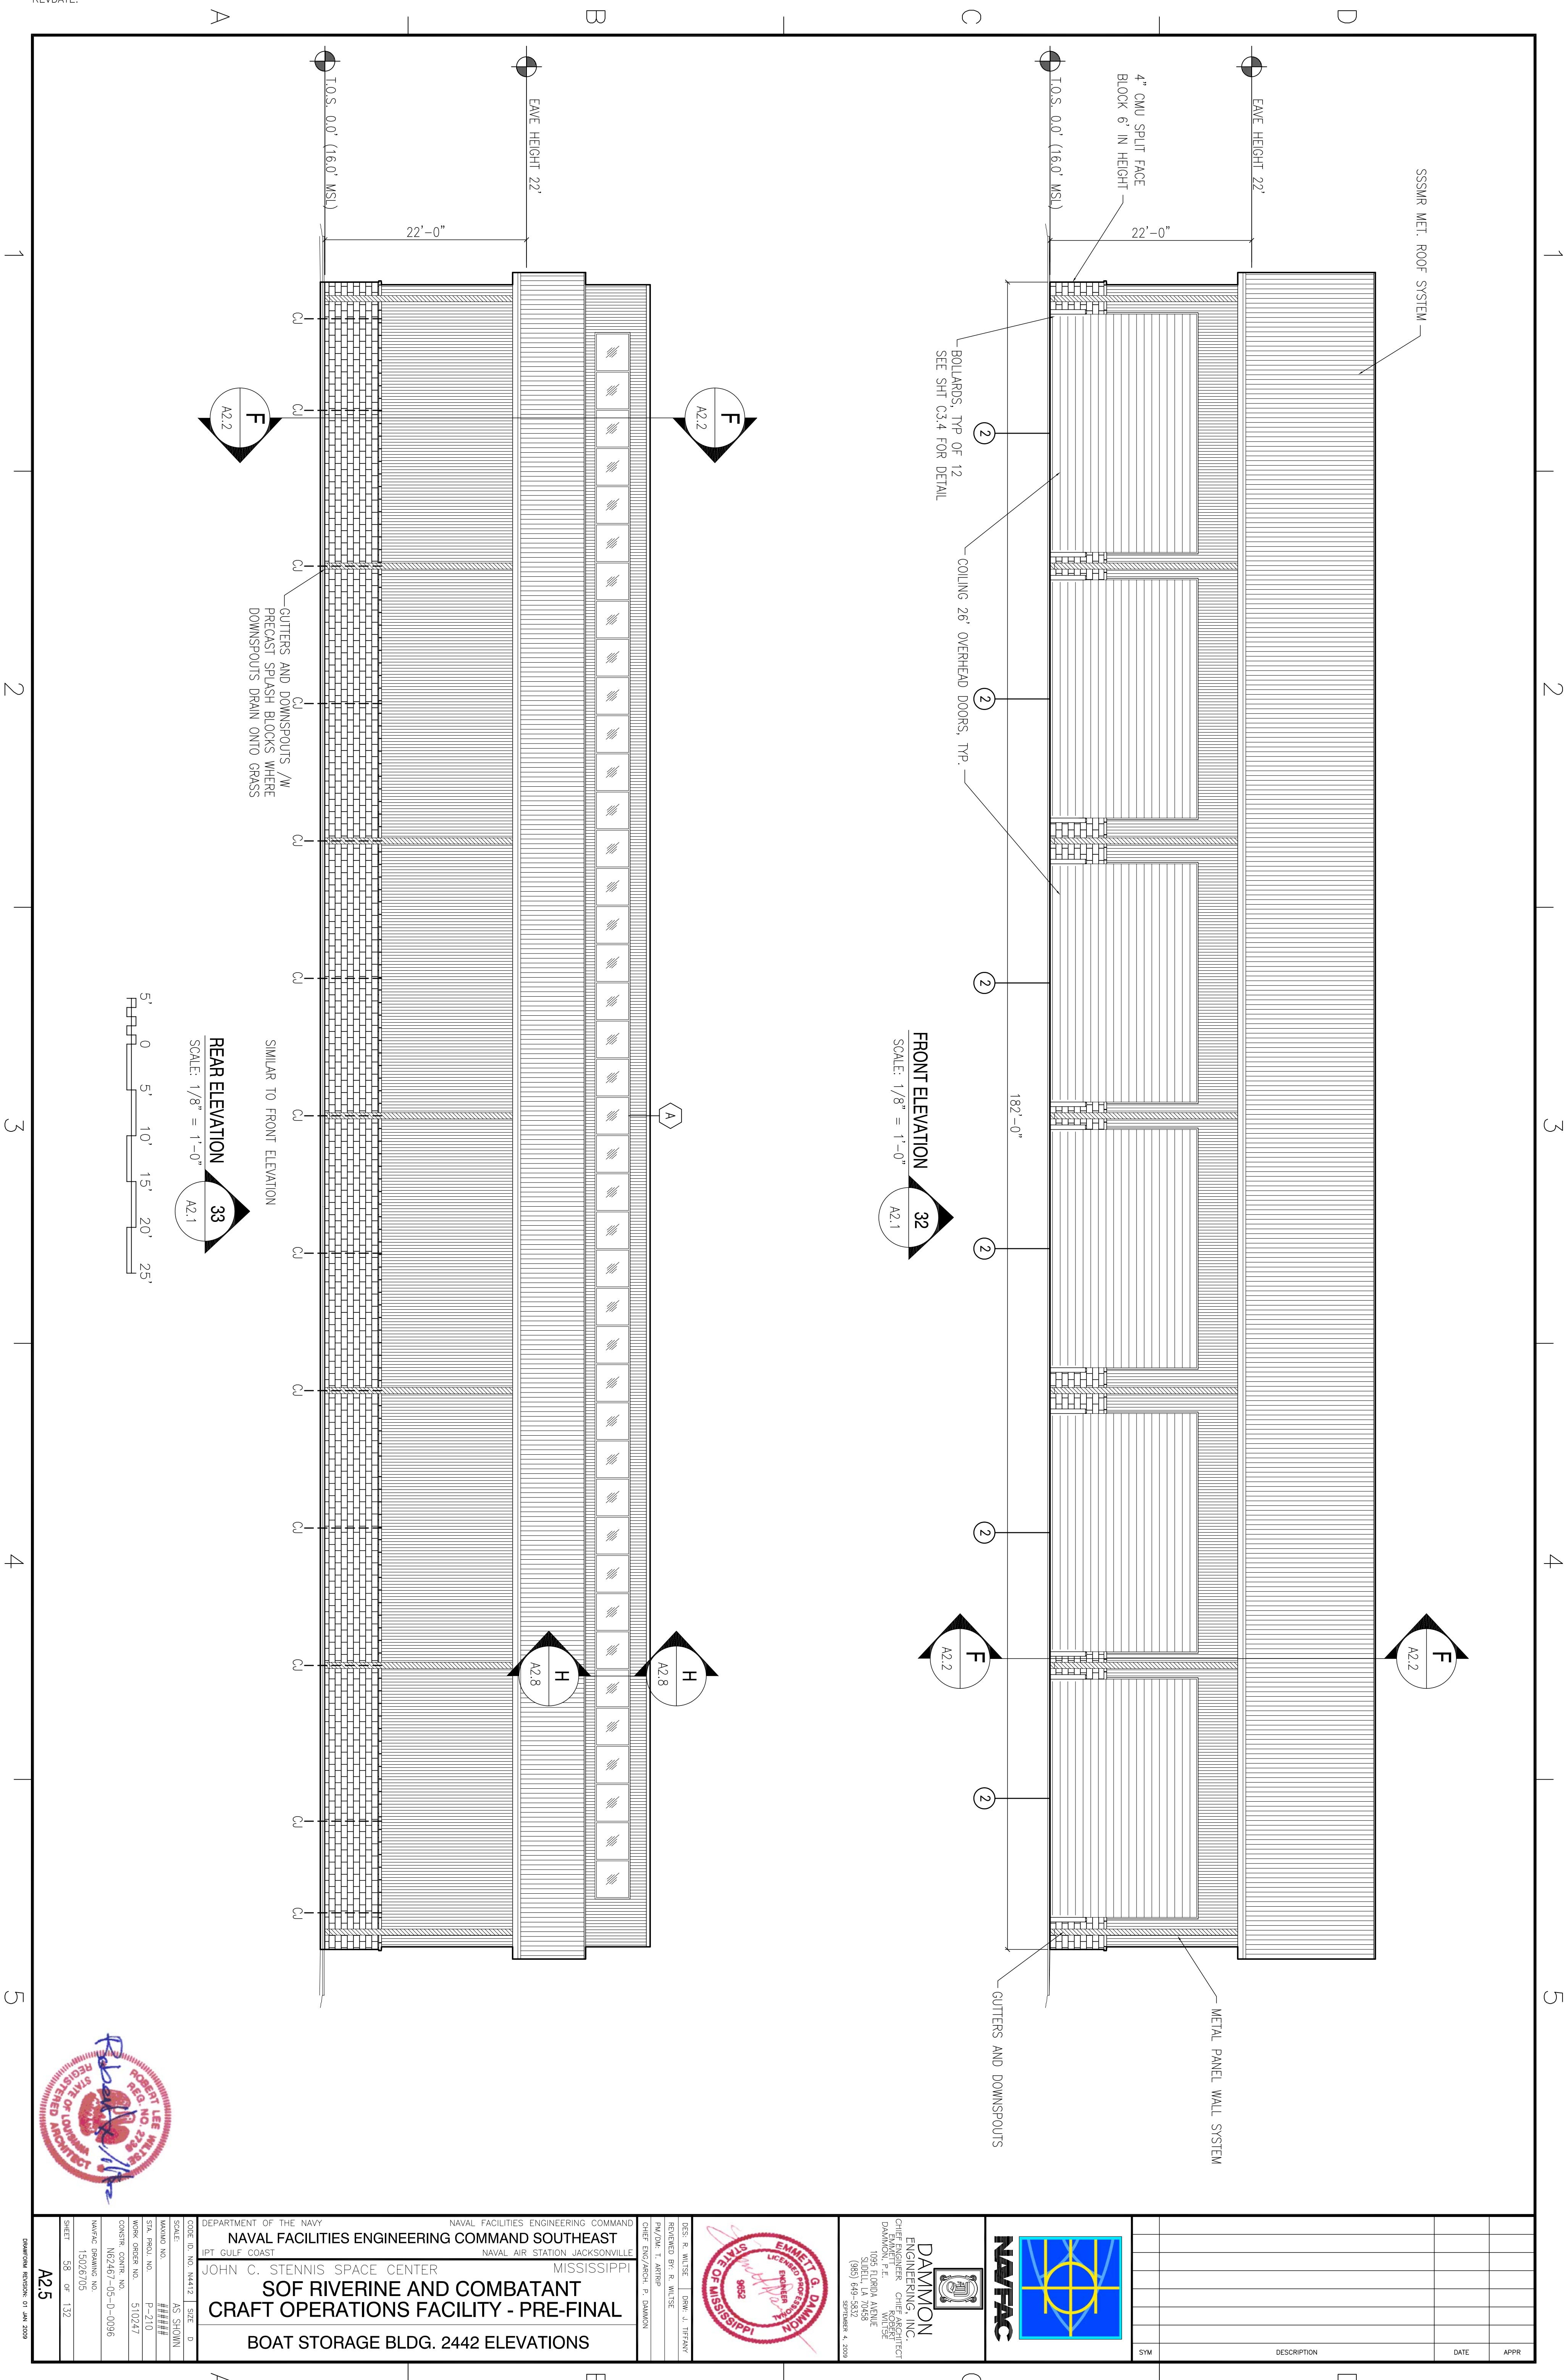


REAR ELEVATION
 SCALE: 1/8" = 1'-0"
 A2.1

FRONT ELEVATION
 SCALE: 1/8" = 1'-0"
 A2.1

CUTTERS AND DOWNSPOUTS /W
 PRECAST SPLASH BLOCKS WHERE
 DOWNSPOUTS DRAIN ONTO GRASS

SIMILAR TO FRONT ELEVATION

 

DEPARTMENT OF THE NAVY NAVAL FACILITIES ENGINEERING COMMAND SOUTHEAST IPT GULF COAST	NAVAL FACILITIES ENGINEERING COMMAND NAVAL AIR STATION JACKSONVILLE
JOHN C. STENNIS SPACE CENTER MISSISSIPPI	MISSISSIPPI
SOF RIVERINE AND COMBATANT CRAFT OPERATIONS FACILITY - PRE-FINAL	
BOAT STORAGE BLDG. 2442 ELEVATIONS	
DESIGNER: R. WILSEY CHECKED BY: R. WILSEY DRAWN BY: J. MIFANAY PROJECT MANAGER: T. ARBIB CHIEF ENGINEER: P. DAMMON	
DAMMON ENGINEERING, INC. ENGINEERING ARCHITECTURE INTERIOR DESIGN 1000 W. UNIVERSITY BLVD., SUITE 200 MOBILE, AL 36688 (985) 649-5312 (985) 649-5312 ESTABLISHED 4/2003	
CODE ID NO. N4412 SCALE: AS SHOWN SHEET NO. P-210 WORK ORDER NO. 510247 CONSTR. CENTER NO. N62467-05-0-0096 NAFAC DRAWING NO. 15026705 SHEET 38 OF 132	

SYM	DESCRIPTION	DATE	APPR