

REVDATE:

A

B

C

D

1

2

3

4

5


1

2


3

4

5

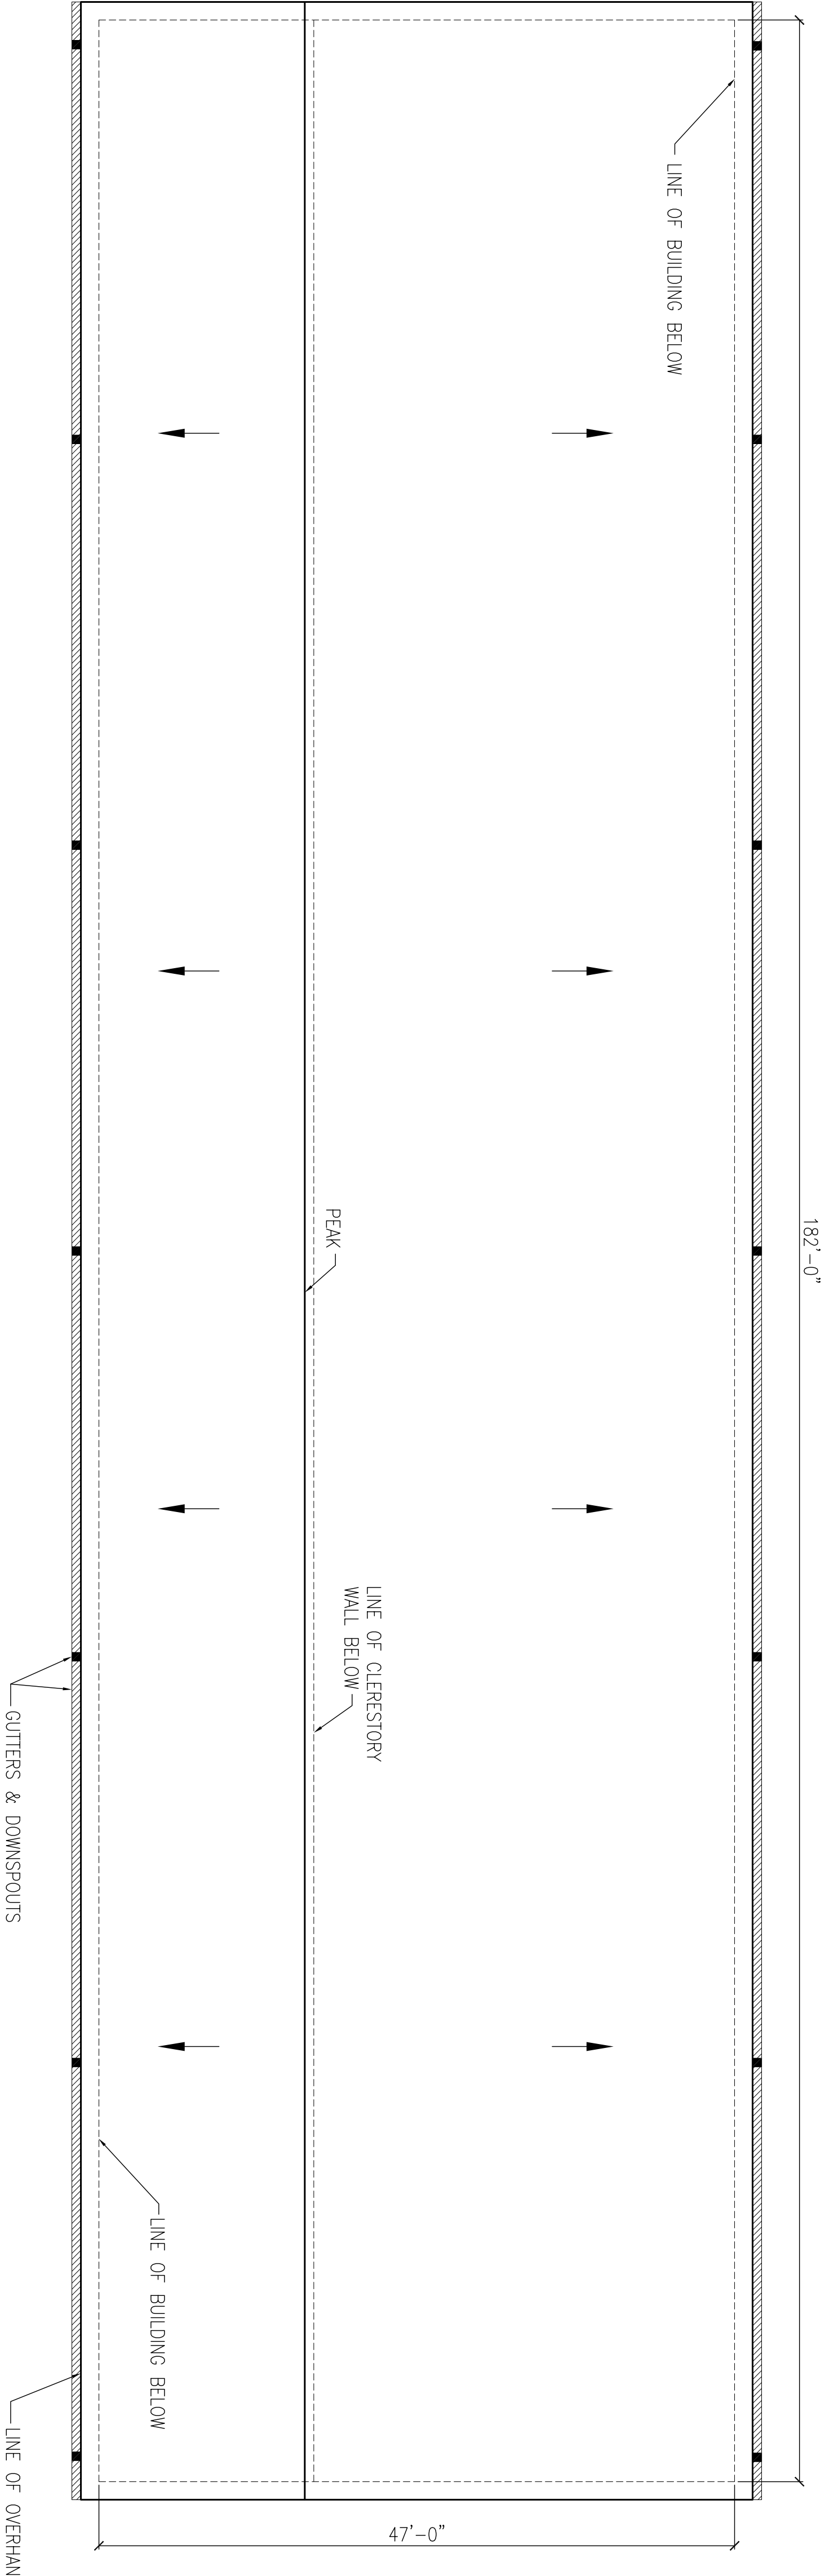

**BOAT STORAGE BLDG. 2442 ROOF PLAN**  
 SCALE: 1/8" = 1'-0"  
 PLAN NORTH

 

DEPARTMENT OF THE NAVY <b>NAVAL FACILITIES ENGINEERING COMMAND SOUTHEAST</b> IPT GULF COAST NAVAL AIR STATION JACKSONVILLE MISSISSIPPI		NAVAL FACILITIES ENGINEERING COMMAND <b>JOHN C. STENNIS SPACE CENTER</b> MISSISSIPPI	
<b>SOF RIVERINE AND COMBATANT CRAFT OPERATIONS FACILITY - PRE-FINAL</b>	
<b>BOAT STORAGE BLDG. 2442 ROOF PLAN</b>	
DESIGNED BY: R. WILSE DRAWN BY: J. THIFANY CHECKED BY: T. LARSEN APPROVED BY: P. DAMMON		<b>DAMMON ENGINEERING, INC.</b> ENGINEER CHEF ENGINEER 1000 W. GULF BLVD. SUITE 100 MOBILE, LA 36688 (985) 649-5312	
CODE ID: NGS 14412   SIZE: 0 SCALE: AS SHOWN DRAWING NO.: ##### STA. PROJ. NO.: P-210 WORK ORDER NO.: 510247 CONSTR. CONTR. NO.: N62467-05-0-0096 NAVFAC DRAWING NO.: 15026706 SHEET: 39 OF 132	<table border="1"> <thead> <tr> <th>SYM</th> <th>DESCRIPTION</th> <th>DATE</th> <th>APPR</th> </tr> </thead> <tbody> <tr><td> </td><td> </td><td> </td><td> </td></tr> <tr><td> </td><td> </td><td> </td><td> </td></tr> <tr><td> </td><td> </td><td> </td><td> </td></tr> <tr><td> </td><td> </td><td> </td><td> </td></tr> <tr><td> </td><td> </td><td> </td><td> </td></tr> <tr><td> </td><td> </td><td> </td><td> </td></tr> <tr><td> </td><td> </td><td> </td><td> </td></tr> <tr><td> </td><td> </td><td> </td><td> </td></tr> <tr><td> </td><td> </td><td> </td><td> </td></tr> <tr><td> </td><td> </td><td> </td><td> </td></tr> </tbody> </table>			SYM	DESCRIPTION	DATE	APPR	
SYM	DESCRIPTION	DATE	APPR	

A

B

C

D