

REVDATE:

A

B

C

D


1

2


3

4


5

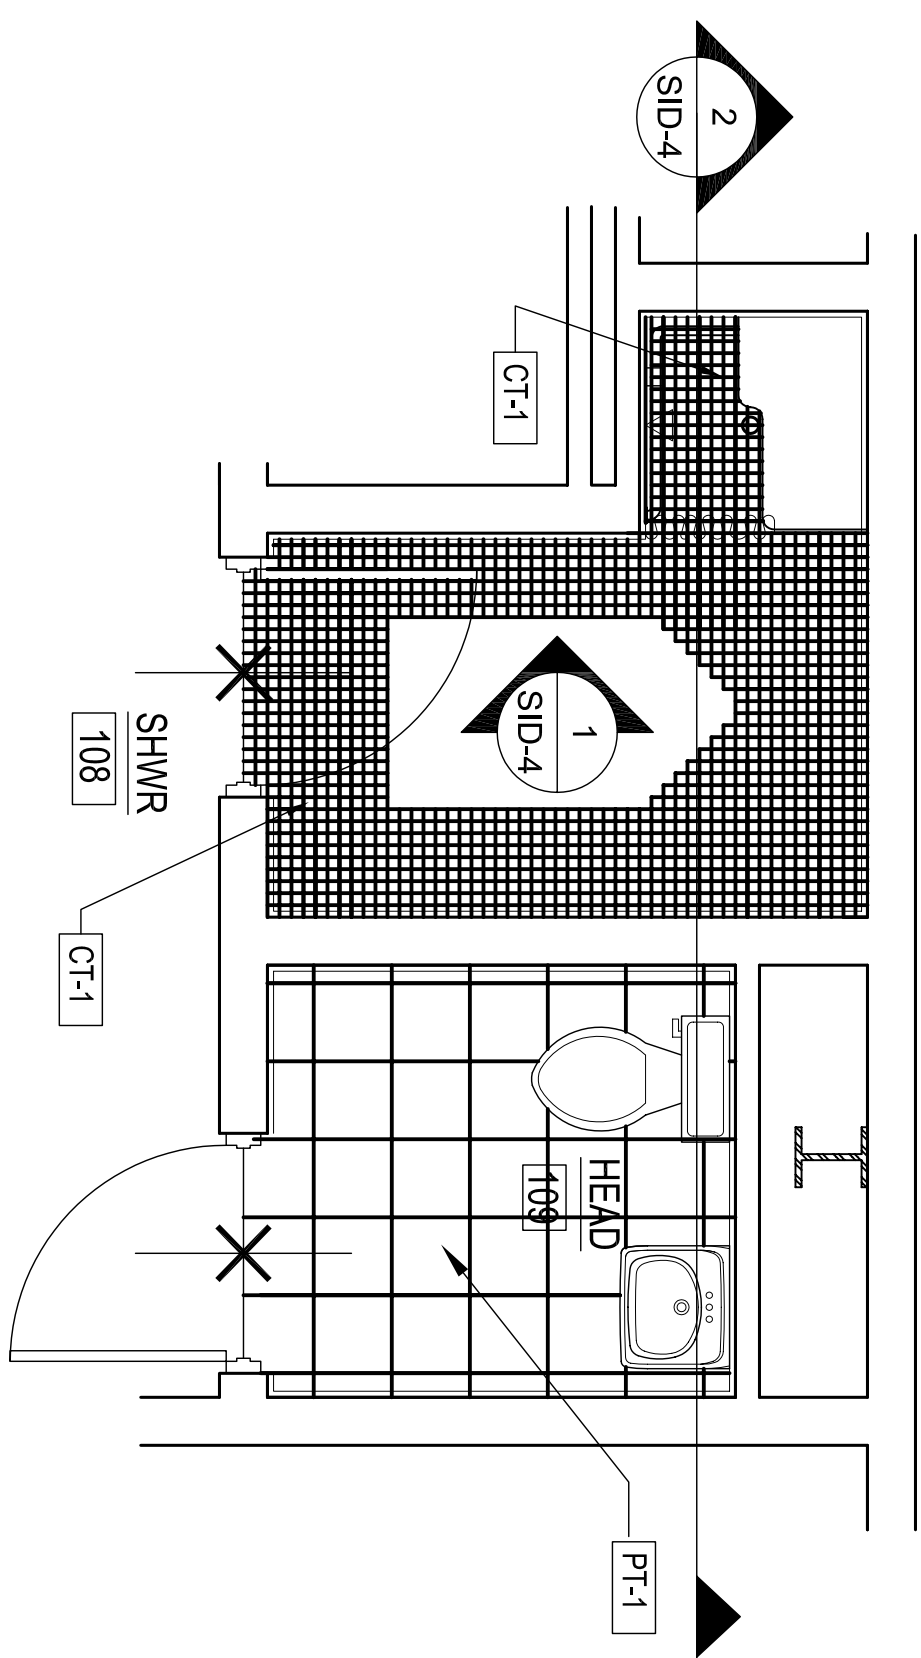


FIRST FLOOR - FLOOR PLAN
108 SHOWER & 109 HEAD

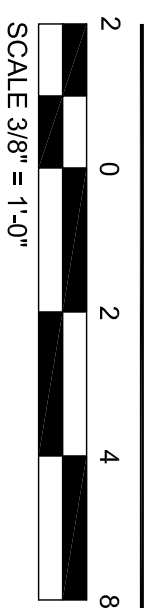


1
SID-3

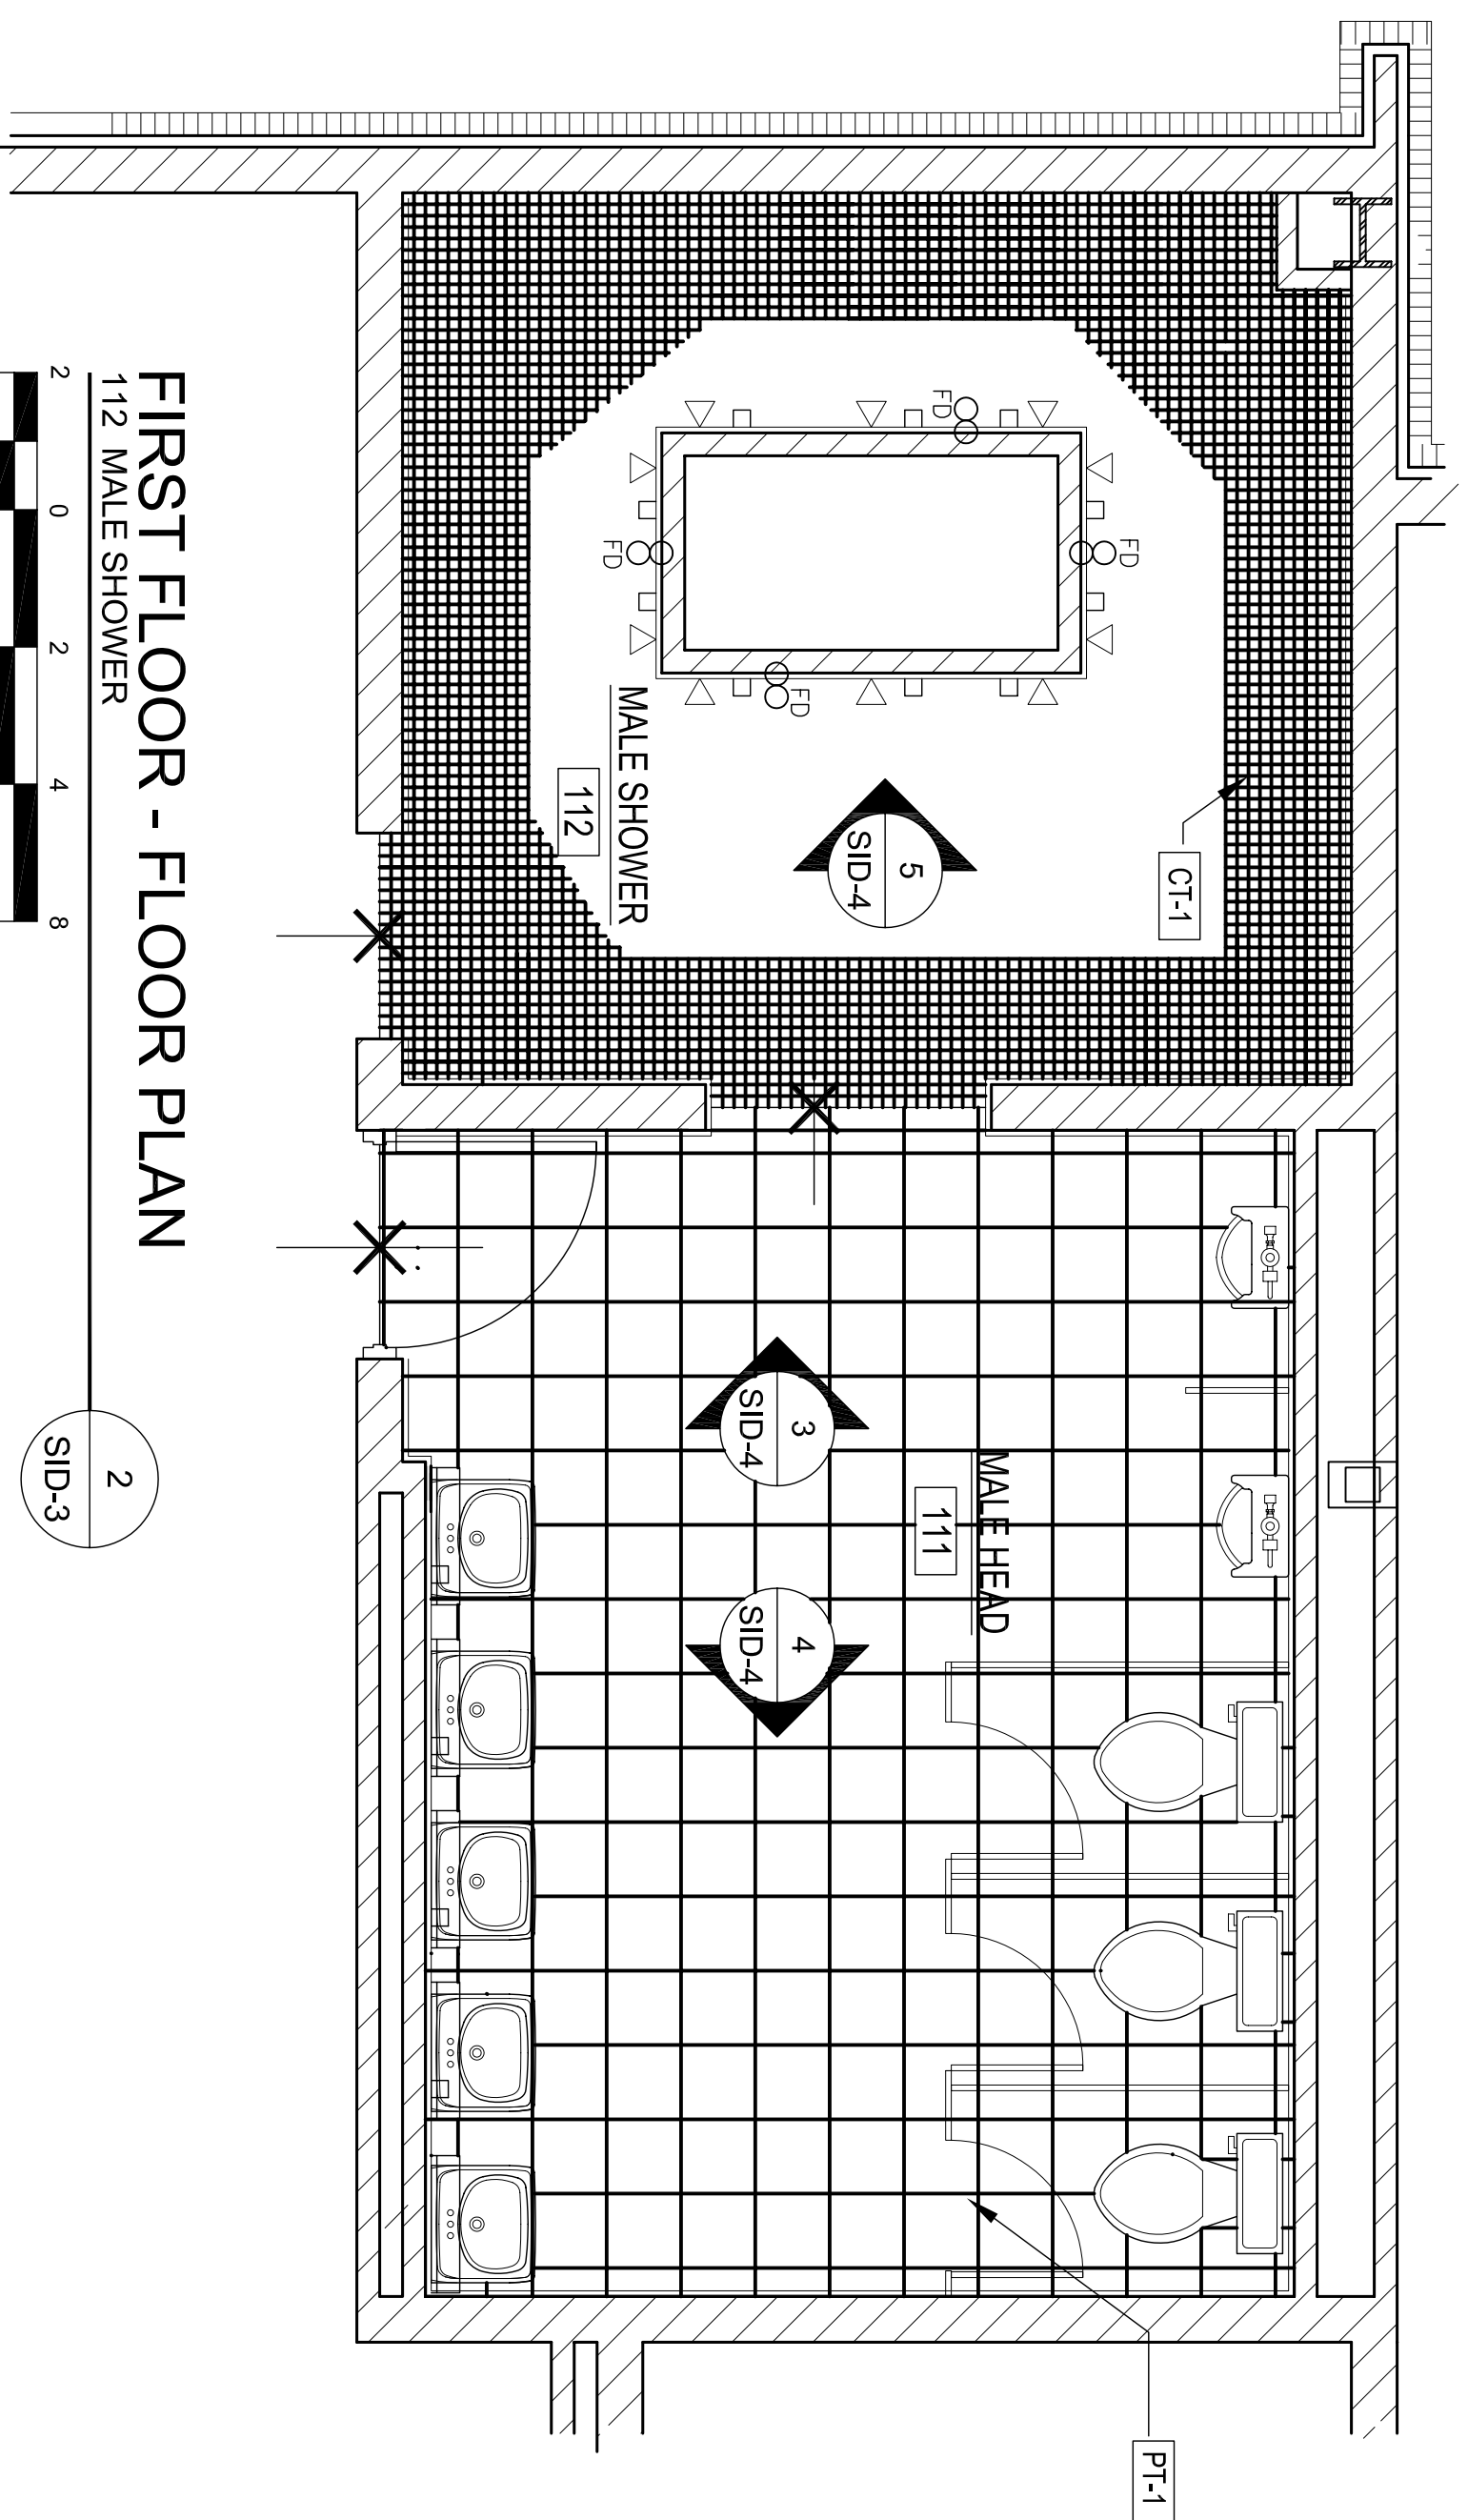


FIRST FLOOR - FLOOR PLAN
112 MALE SHOWER

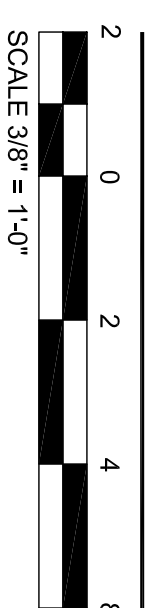

2
SID-3

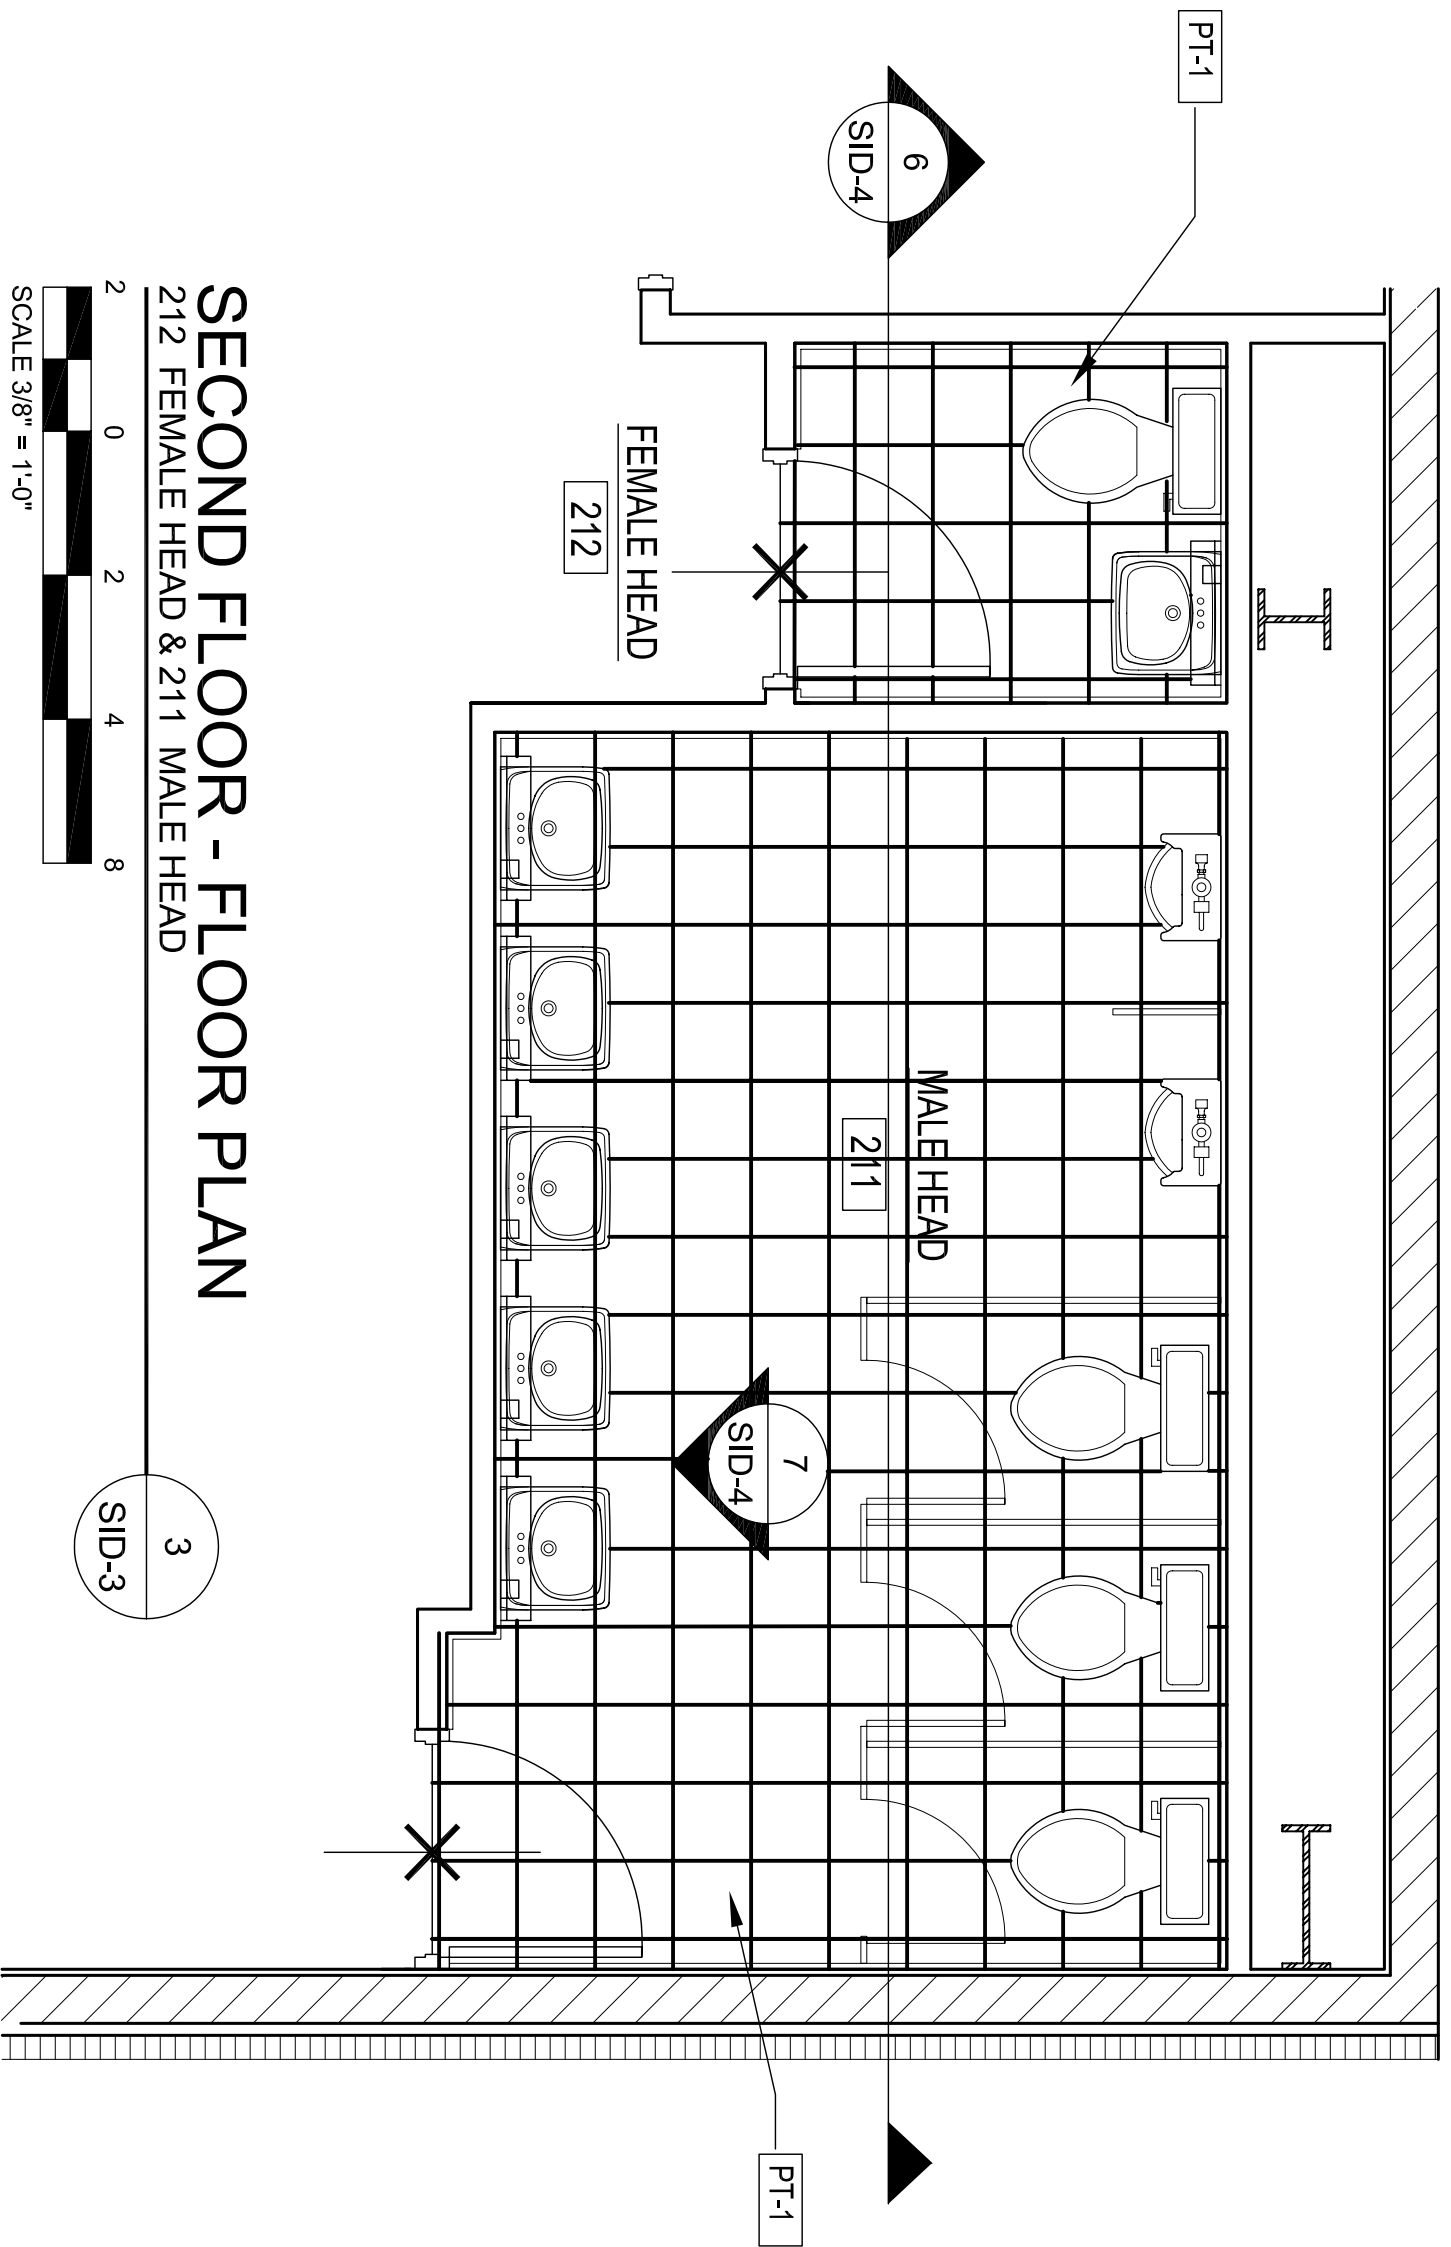

SECOND FLOOR - FLOOR PLAN
212 FEMALE HEAD & 211 MALE HEAD

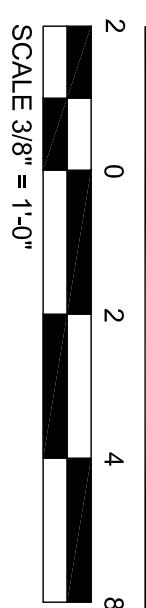

3
SID-3

A

B

C

D

1

2

3

4

5

SID FINAL
SUBMITTAL ISSUE



DEPARTMENT OF THE NAVY
NAVAL FACILITIES ENGINEERING COMMAND
NAVAL FACILITIES ENGINEERING COMMAND SOUTHEAST
IPT SOUTH ATLANTIC
JOHN C. STENNIS SPACE CENTER
MISSISSIPPI
SOF RIVERINE AND COMBATANT
CRAFT OPERATIONS FACILITY
RESTROOM FLR FINISH PLAN DTLS

BROADMOOR
DESIGN
BROADMOOR, L.L.C.
2740 NORTH ARNOULT ROAD METARIE, LA 70002 (504) 885-5401
www.broadmoorllc.com



SYM	DESCRIPTION	DATE	APPR

NAVAL FACILITIES ENGINEERING COMMAND SOUTHEAST
NAVAL AIR STATION JACKSONVILLE
NAVFAC DRAWING NO. 15026715
SHEET 08 OF 132
SEPT. 4, 2009
SID-3