

DAMMON
ENGINEERING, INC.

CHIEF ENGINEER
EMMETT
DAMMON, P.E.
CHIEF ARCHITECT
ROBERT
WILTSE

1095 FLORIDA AVENUE
SLIDELL, LA. 70456
OFFICE: 985-649-5632
FAX: 985-641-5950

WEBSITE:
WWW.DAMMONENGINEERING.COM
EMAIL:
DAMMONENG@BELLOUTH.NET

ARCHITECTURE
ENGINEERING
STUDIES
PLANNING
INVESTIGATION
EXPERT WITNESS

**NEW RIVERINE
AND COMBATANT
CRAFT OPERATIONS
FACILITY**

JOHN C. STENNIS
SPACE CENTER
MISSISSIPPI

**PROPOSED
OVERALL
SITE PLAN**

REV:

SCALE: AS NOTED


JOB#: 1986

DATE: 8-14-08

SHEET

C1.1

OF

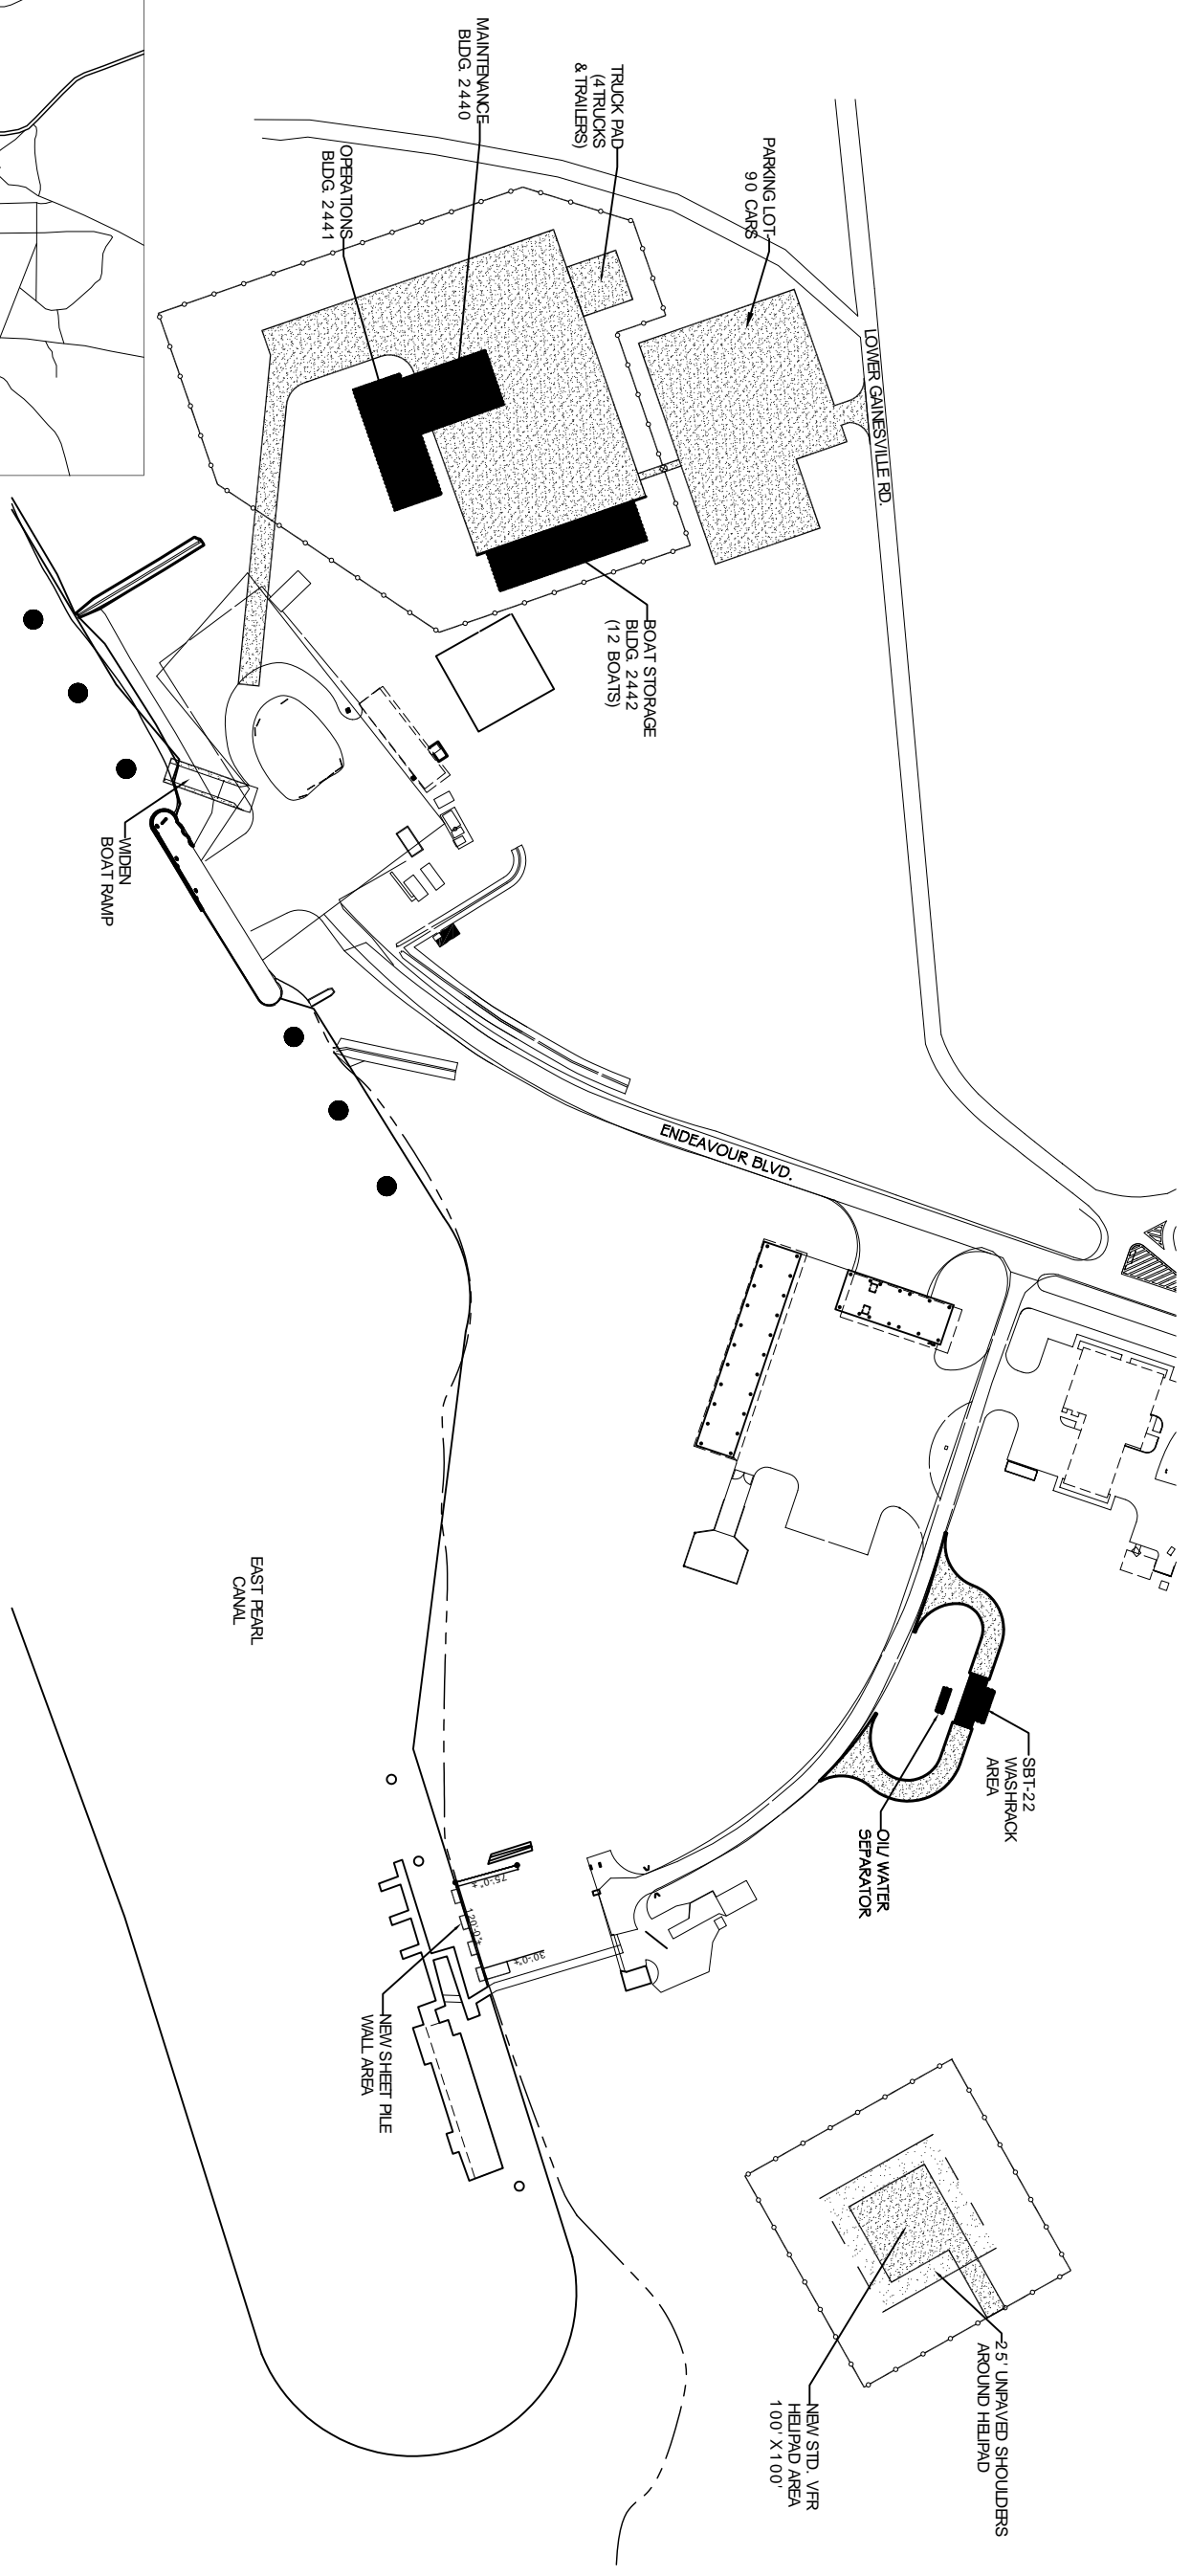

PROPOSED OVERALL SITE PLAN
SCALE: 1" = 100'-0"

