

A

B

C

D

1

2

3

4

5


1

2

3

4

5

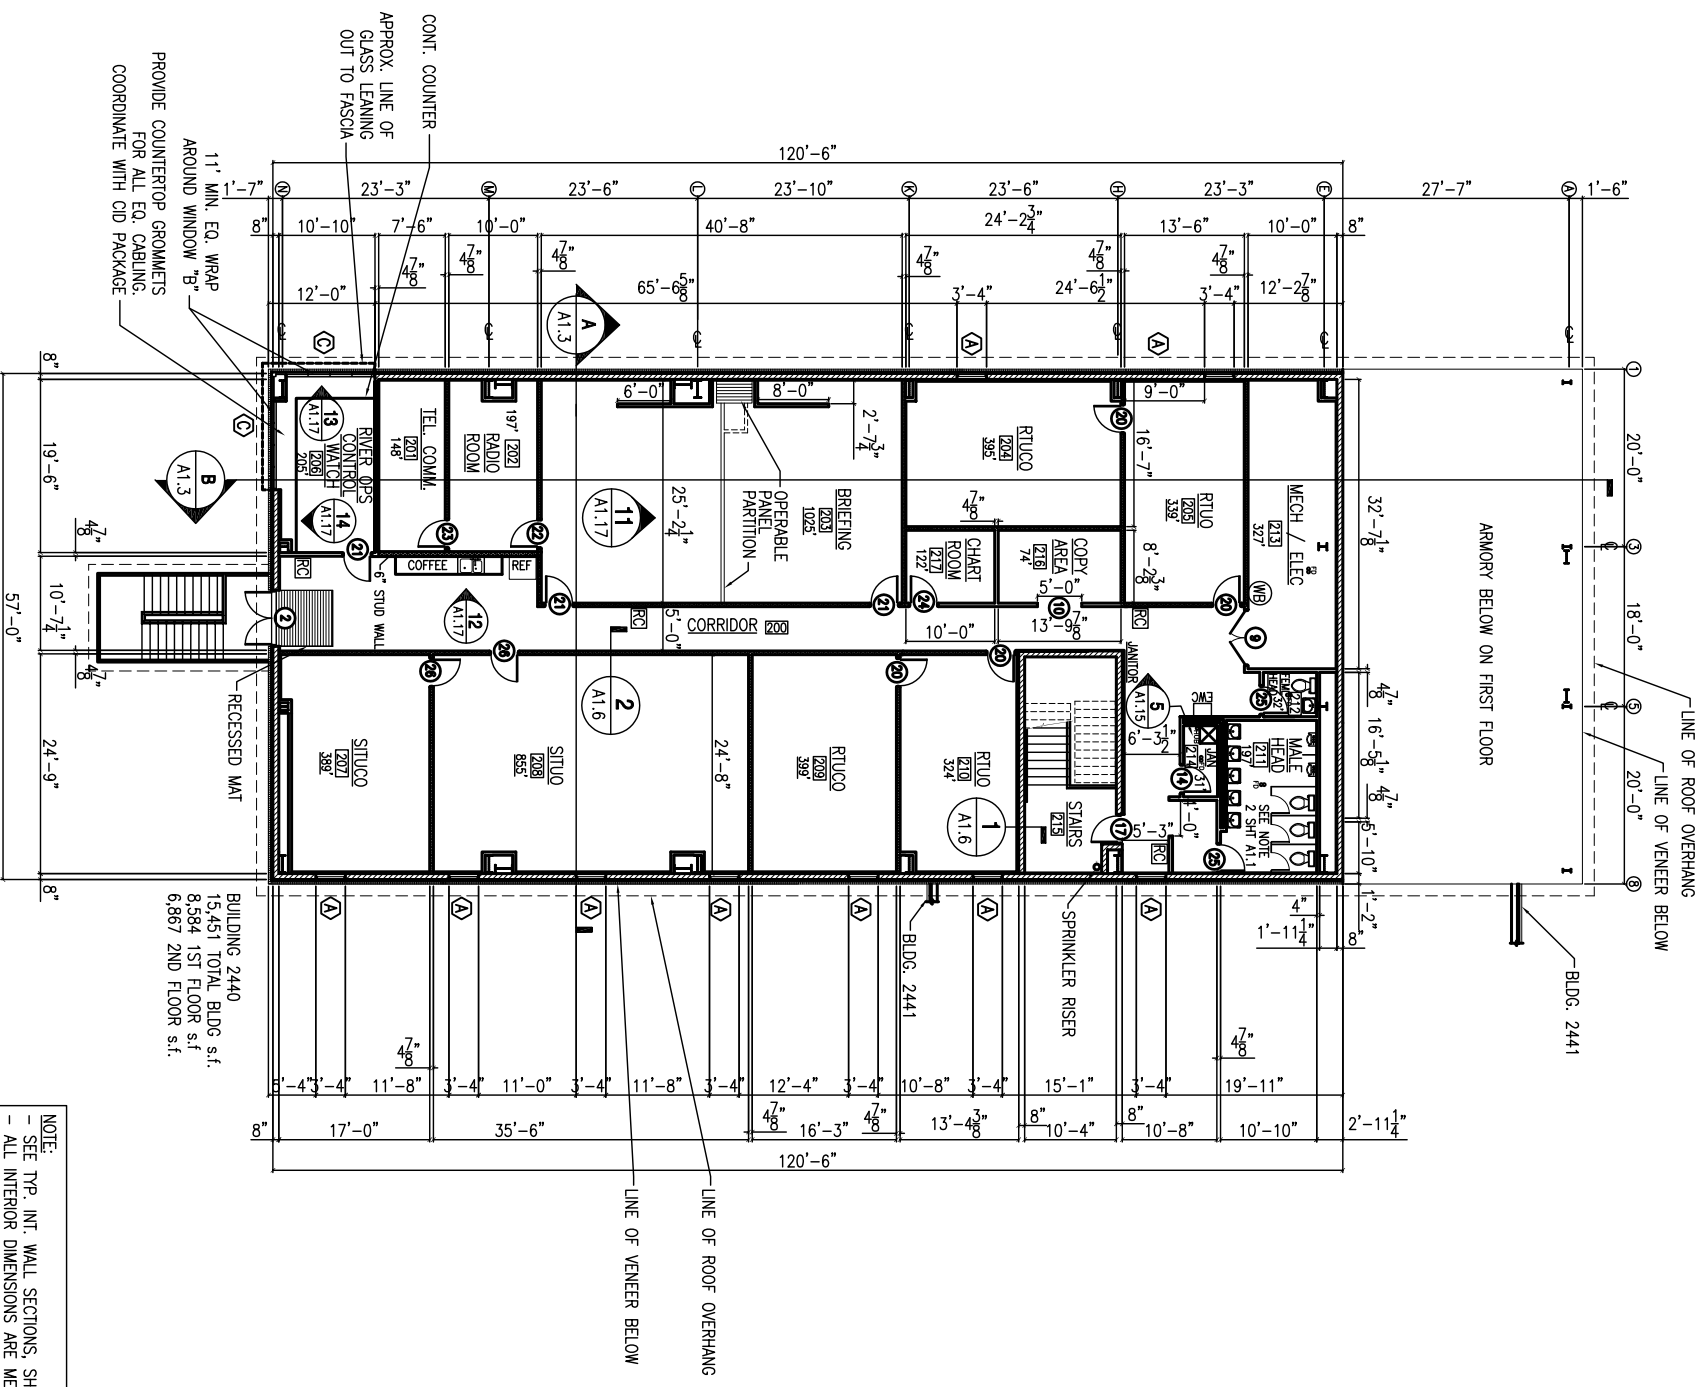

OPERATIONS BUILDING 2440 SECOND FLOOR PLAN
 SCALE: 1/8" = 1'-0"
 10' 0 10' 20' 30'



NOTE:
 - SEE TYP. INT. WALL SECTIONS, SHT. A1.6.
 - ALL INTERIOR DIMENSIONS ARE MEASURED TO CMU WALL.
 - ALL INTERIOR HATCHED WALLS EXTEND TO ROOF DECK.
 - SEE SHEET A1.7 FOR WINDOW SCHEDULE.

FIRE PROTECTION SYMBOLS
 (E) - FIRE EXTINGUISHER ON WALL BRACKET
 (F) - FIRE EXTINGUISHER IN RECESSED CABINET


BUILDING 2440
 15,451 TOTAL BLDG. s.f.
 8,584 1ST FLOOR s.f.
 6,867 2ND FLOOR s.f.

DEPARTMENT OF THE NAVY	NAVAL FACILITIES ENGINEERING COMMAND
NAVAL FACILITIES ENGINEERING COMMAND SOUTHEAST	NAVAL AIR STATION JACKSONVILLE
1PT SOUTH ATLANTIC	MISSISSIPPI
JOHN C. STENNIS SPACE CENTER	
SOF RIVERINE AND COMBATANT CRAFT OPERATIONS FACILITY - PRE-FINAL	
OPERATIONS BLDG. 2440 2ND FLOOR PLAN	

DES.	DAVID J. BRENNAN
REVIEWED BY:	R. WILTSE
PREPARED BY:	R. WILTSE
CHECKED BY:	R. WILTSE
DATE:	10/20/09



DAMMON ENGINEERING, INC.
 ENGINEERING
 1000 W. GULF BLVD. SUITE 100
 JACKSONVILLE, FL 32218
 (904) 949-9832

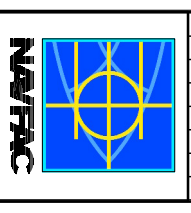

SYM	DESCRIPTION	DATE	APPR