

**DAMMON
ENGINEERING, INC.**

CHIEF ENGINEER
EMMETT
DAMMON, P.E.


CHIEF ARCHITECT
ROBERT
WILTSE

1095 FLORIDA AVENUE
SLIDELL, LA. 70458
OFFICE: 985-649-5832
FAX: 985-641-5950

WEBSITE:
WWW.DAMMONENGINEERING.COM

EMAIL:
DAMMONENG@BELLSOUTH.NET

ARCHITECTURE
ENGINEERING
STUDIES
PLANNING
INVESTIGATION
EXPERT WITNESS

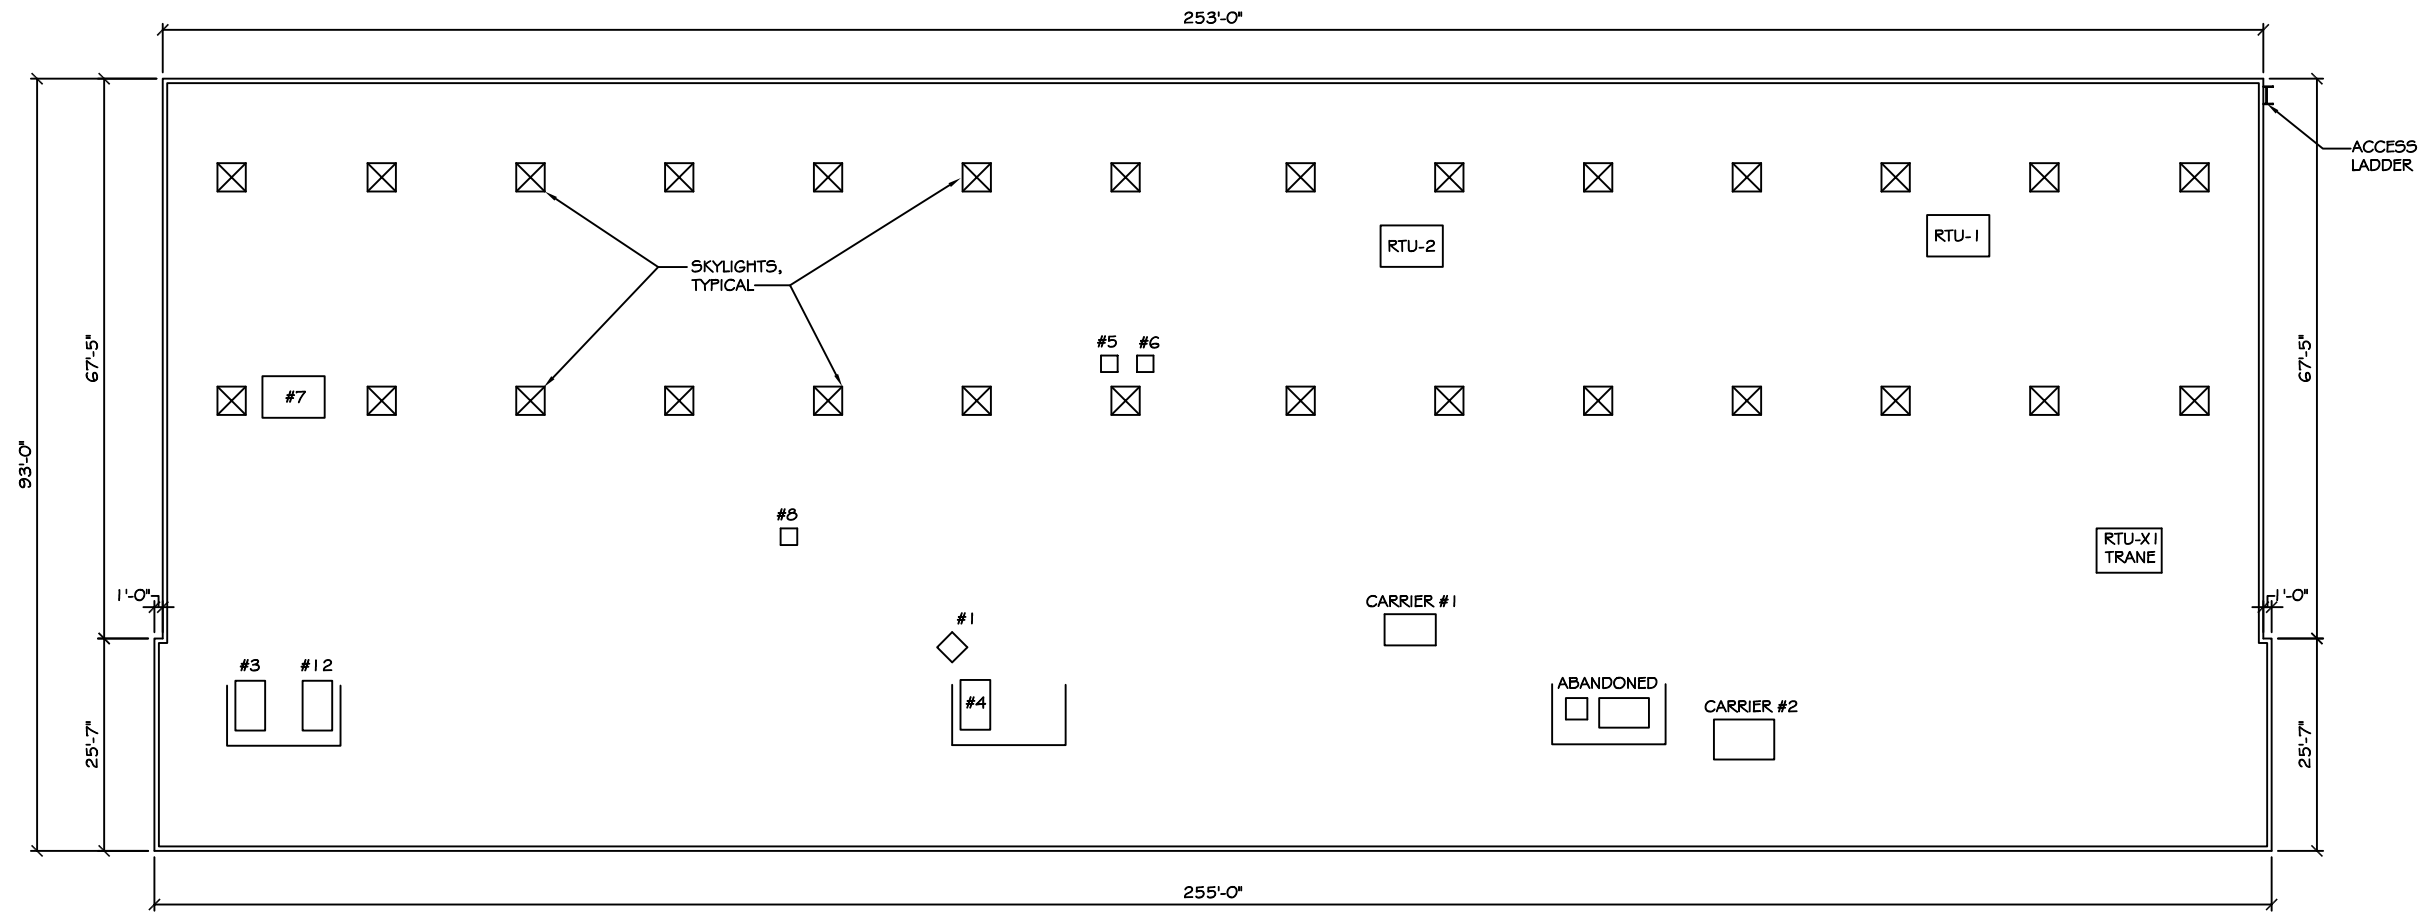

EXISTING ROOF PLAN

SCALE: 3/32" = 1'-0"

PATTERSON
DENTAL
OFFICE
RENOVATION

EXISTING
ROOF PLAN

REV:

SCALE: AS NOTED

JOB#: 2076

DATE: 08-27-10

SHEET

X-3

OF

PRELIMINARY (NOT FOR CONSTRUCTION)