

PROPERTY LINE

8'-4"

72'-5"

70'-0"

JEAN LAFITTE PARKWAY



PROPERTY LINE

PROPERTY LINE

PROPERTY LINE

SITE PLAN
SCALE: 1/8"=1'

WEST JUDGE PEREZ DRIVE

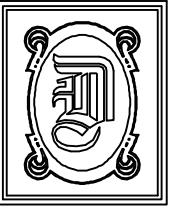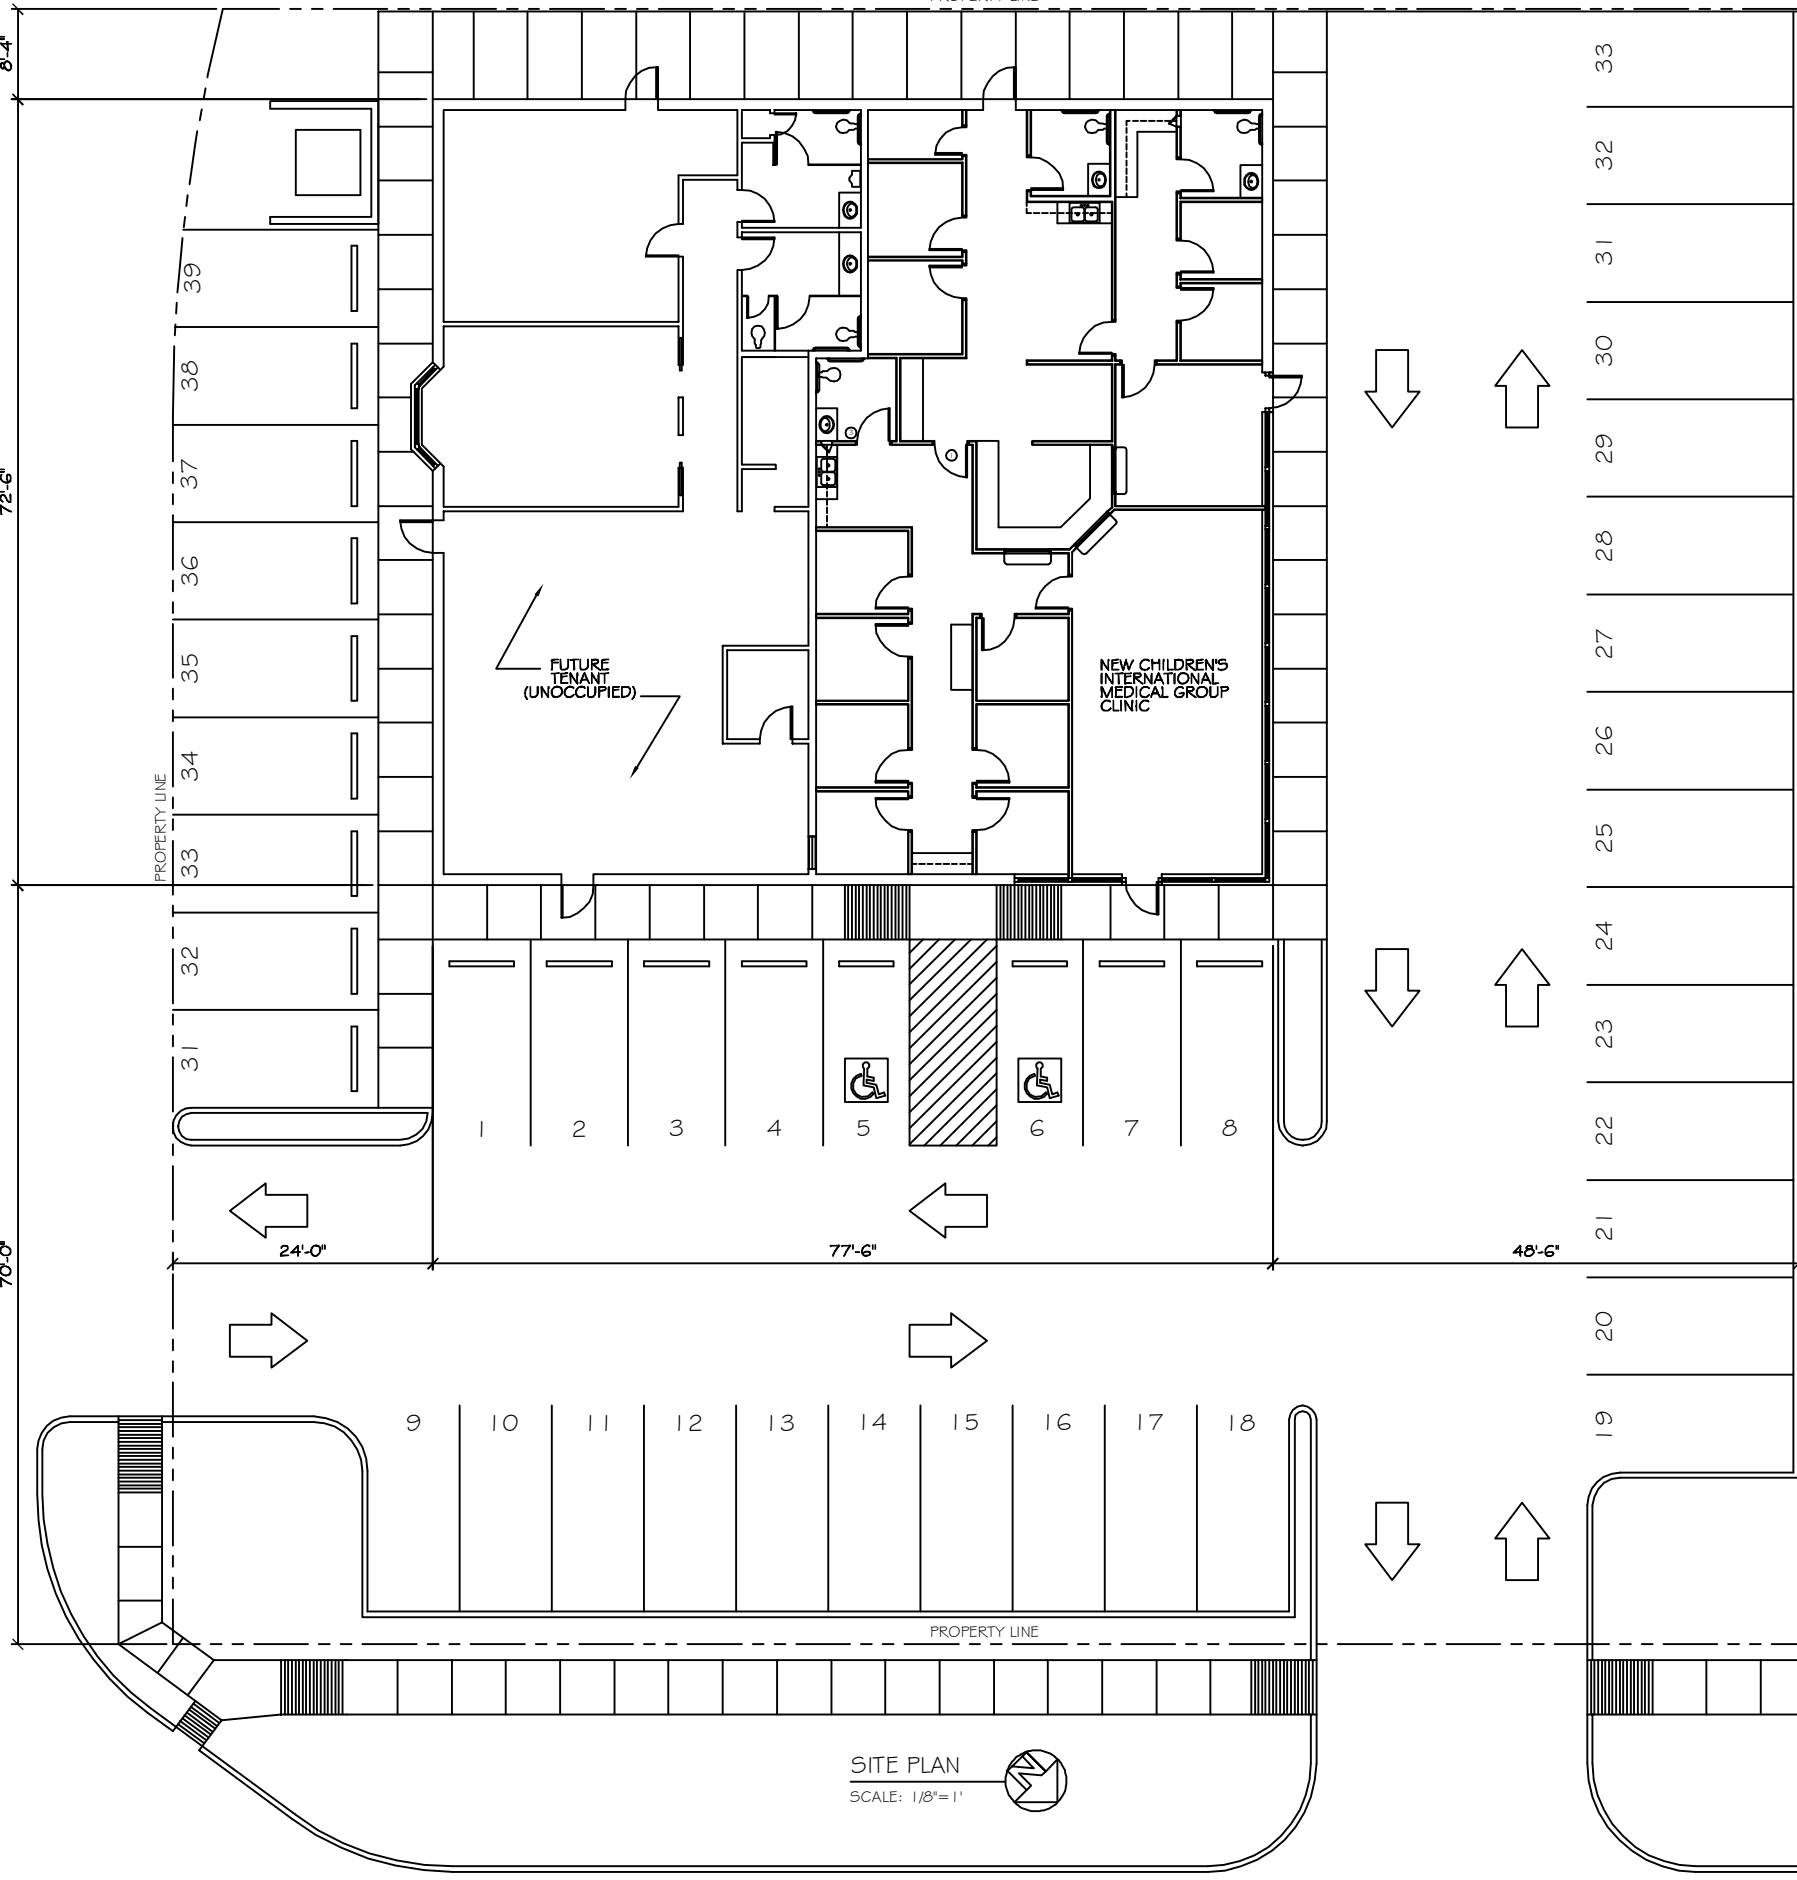

DAMMON
ENGINEERING, INC.

CHIEF ENGINEER
EMMETT
DAMMON, P.E.

CHIEF ARCHITECT
ROBERT
WILTSE

554 OLD SPANISH TRAIL
SUDELL, LA. 70458
OFFICE: 985-649-5832
FAX: 985-641-5950

WEBSITE:
WWW.DAMMONENGINEERING.COM

EMAIL:
DAMMONENG@BELLSOUTH.NET

- ARCHITECTURE
- ENGINEERING
- STUDIES
- PLANNING
- INVESTIGATION
- EXPERT WITNESS

CHILDREN'S
INTERNATIONAL
MEDICAL
GROUP

8250 WEST
JUDGE PEREZ DR.
CHALMETTE, LA
DR. EDUARDO
HERNANDEZ

EXISTING
SITE PLAN
WITH NEW
FLOOR PLAN

REV:

SCALE: AS NOTED

JOB#: 2090

DATE: 05-11-11

SHEET 2

C-1

OF 12

This document was created with Win2PDF available at <http://www.win2pdf.com>.
The unregistered version of Win2PDF is for evaluation or non-commercial use only.
This page will not be added after purchasing Win2PDF.