


SECOND FLOOR PLAN  
SCALE: 3/8" = 1'-0"

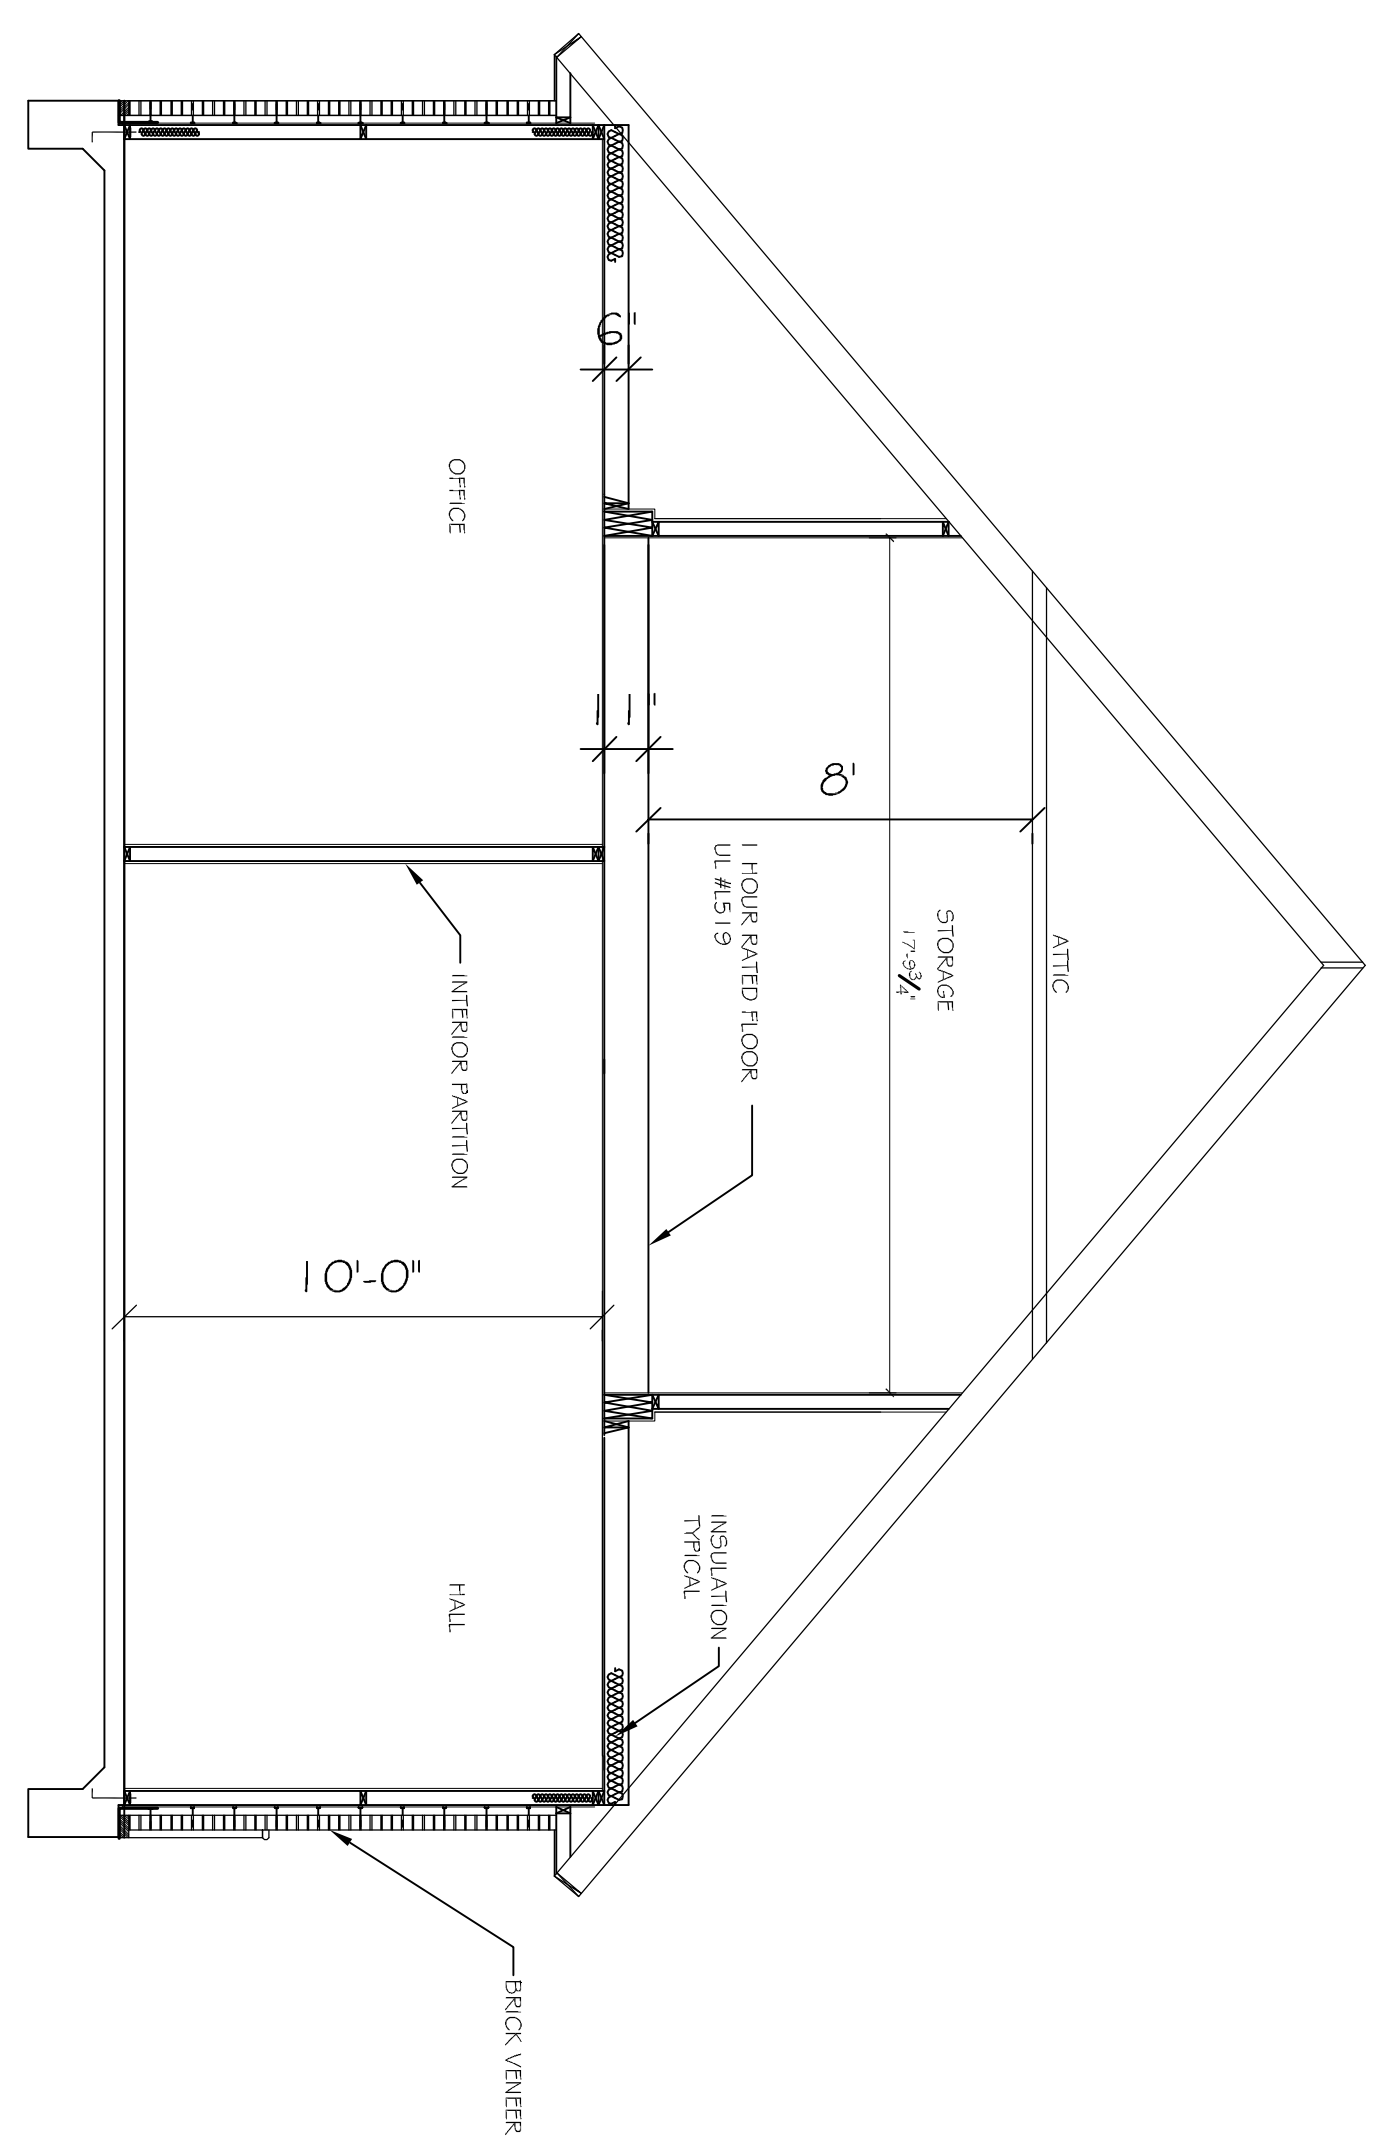


BUILDING SECTION  
SCALE: 1/4" = 1'-0"

REVISIONS	
#	DESCRIPTION

**MEDICAL ONCOLOGY, LLC**  
 8119 PICARDY AVENUE  
 BATON ROUGE, LOUISIANA

JOB No: 0000      DATE: 01-01-2012  
 DRAWN BY: JCT      CHECKED BY: CD

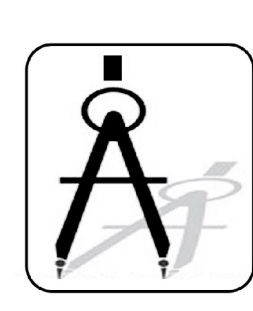

**DAMMON**  
**ENGINEERING, INC.**  
*Architects & Engineers*

CHIEF ENGINEER: EMMETT DAMMON, P. E.  
 CHIEF ARCHITECT: KEVIN KINCHEN  
 554 OLD SPANISH TRAIL  
 SLIDELL, LA 70458

dammonengcnng.com  
 dammoneng@bellsouth.net  
 PHONE: 985-649-5632  
 FAX: 985-641-5950

SHEET No: 00 OF 00

PARTIAL  
 PLAN