


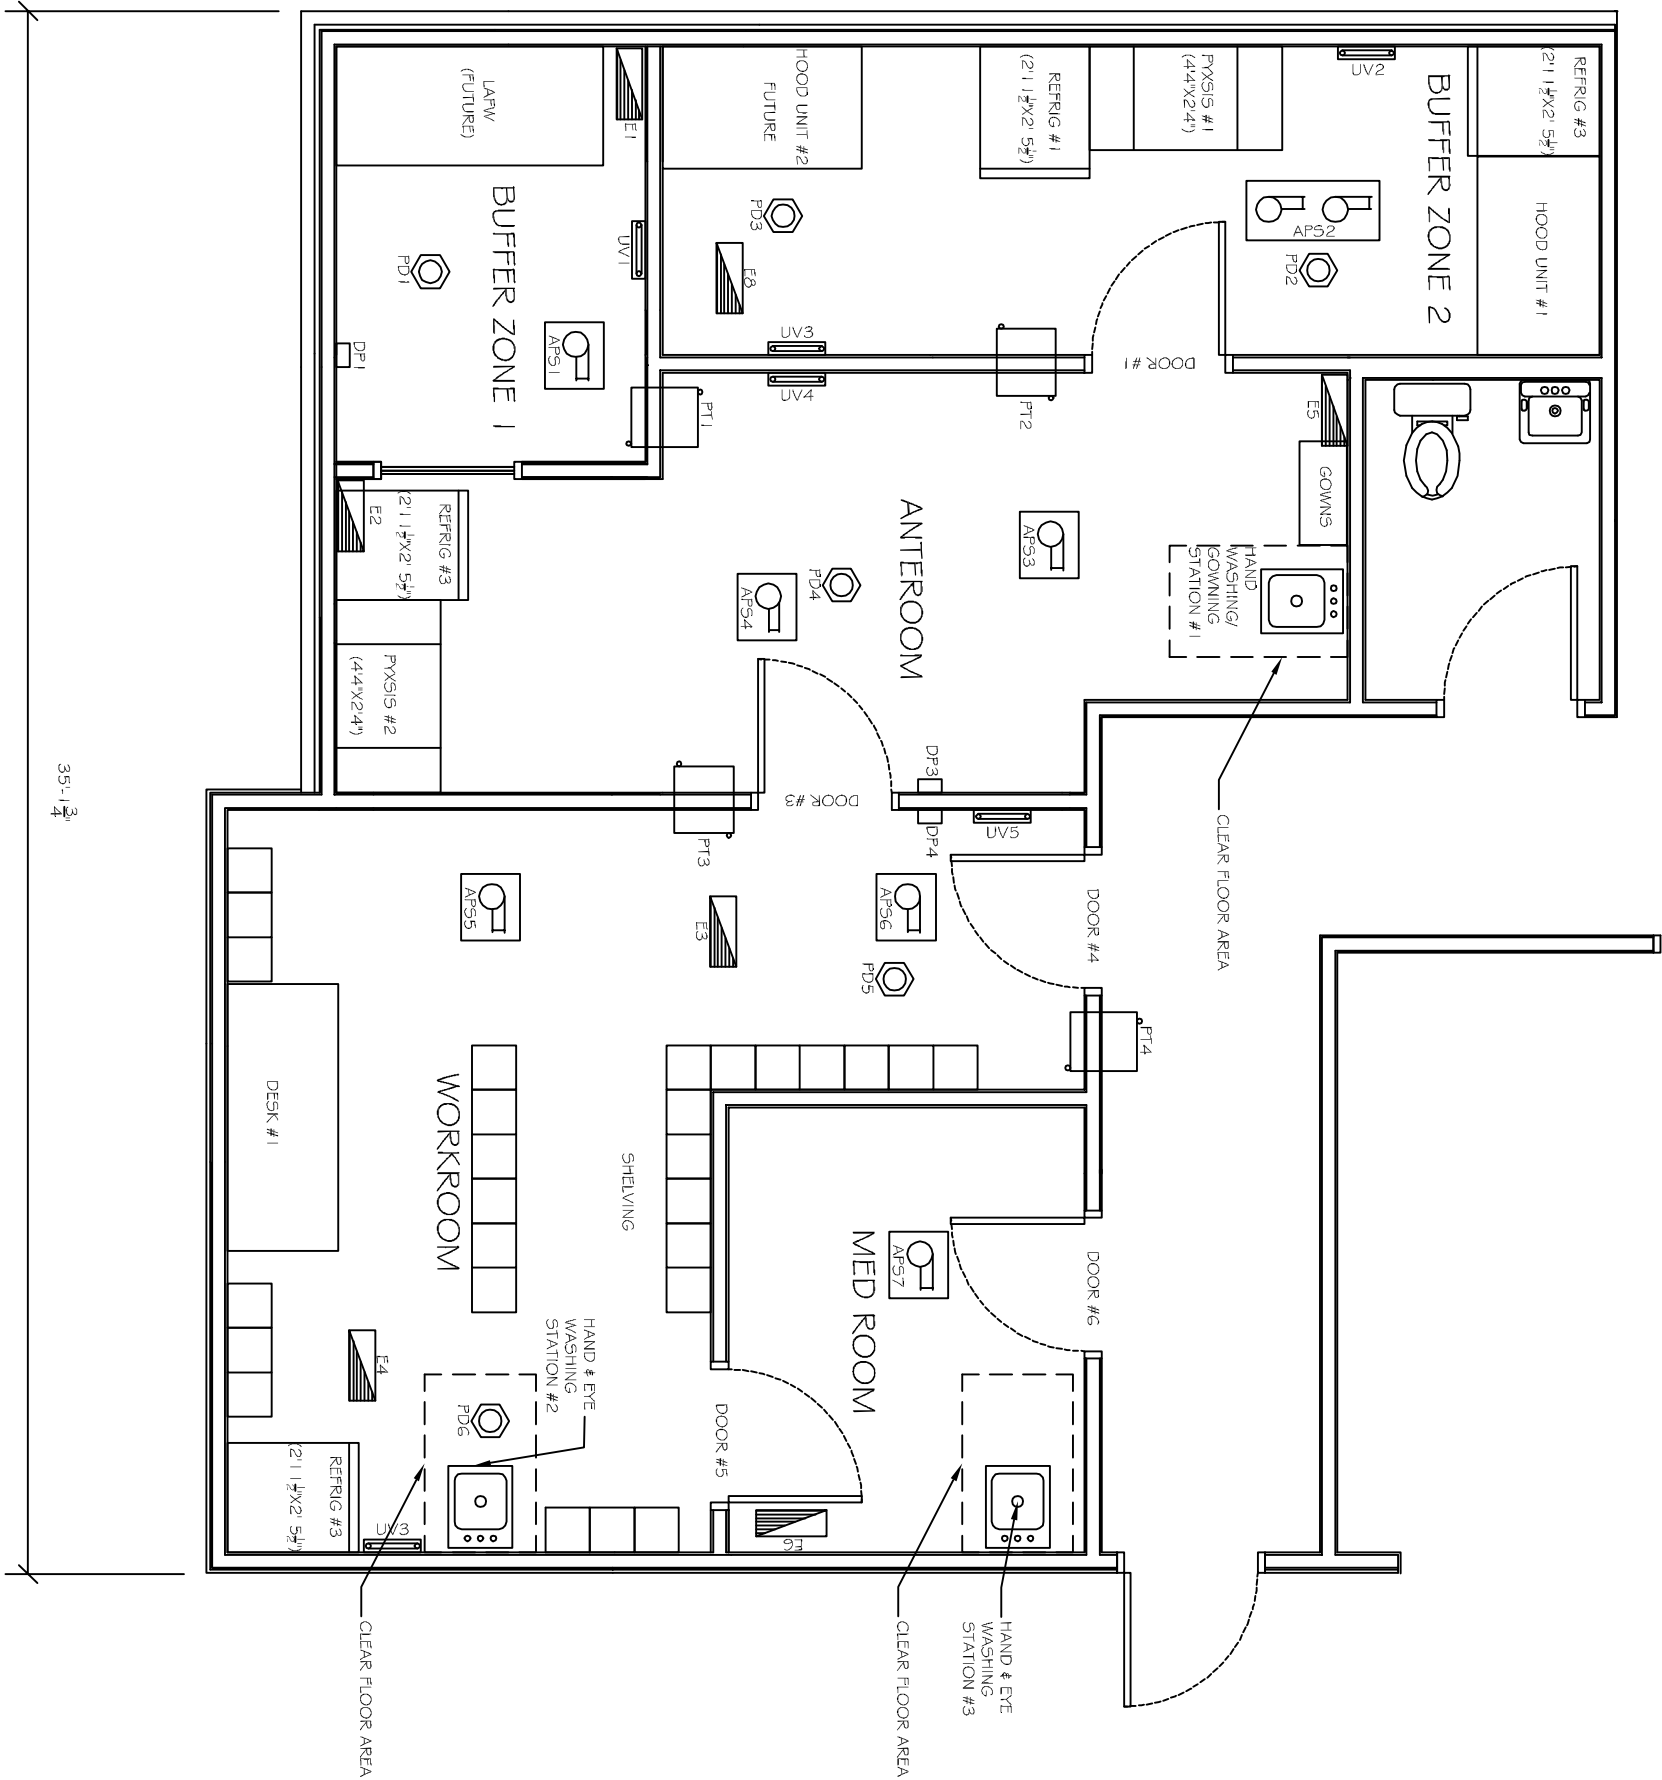

FLOOR PLAN

SHEET No:

REVISIONS		
#	DESCRIPTION	DATE

MEDICAL ONCOLOGY, LLC
8119 PICARDY AVENUE
BATON ROUGE, LOUISIANA

JOB No:

DATE: 12-21-2012

DRAWN BY: JCT

CHECKED BY: CD

This plan design and specification, designed and developed by Dammon Engineering, Inc., shall remain the property of Dammon Engineering, Inc. and shall not be used in any other project without the written consent of Dammon Engineering, Inc. Any reuse or modification of this plan design and specification without the written consent of Dammon Engineering, Inc. shall constitute a violation of the terms and conditions of the license agreement.



DAMMON
ENGINEERING, INC.
Architects & Engineers

CHIEF ENGINEER: EMMETT DAMMON, P.E.
CHIEF ARCHITECT: KEVIN KINCHEN
554 OLD SPANISH TRAIL
SLIDELL, LA 70458

dammonengineering.com
dammoneng@bellsouth.net
PHONE: 905-649-5032
FAX: 905-641-5950