




1 Long Section - Laboratory/Data Processing
A3.2.1 SCALE: 1/4" = 1'-0"

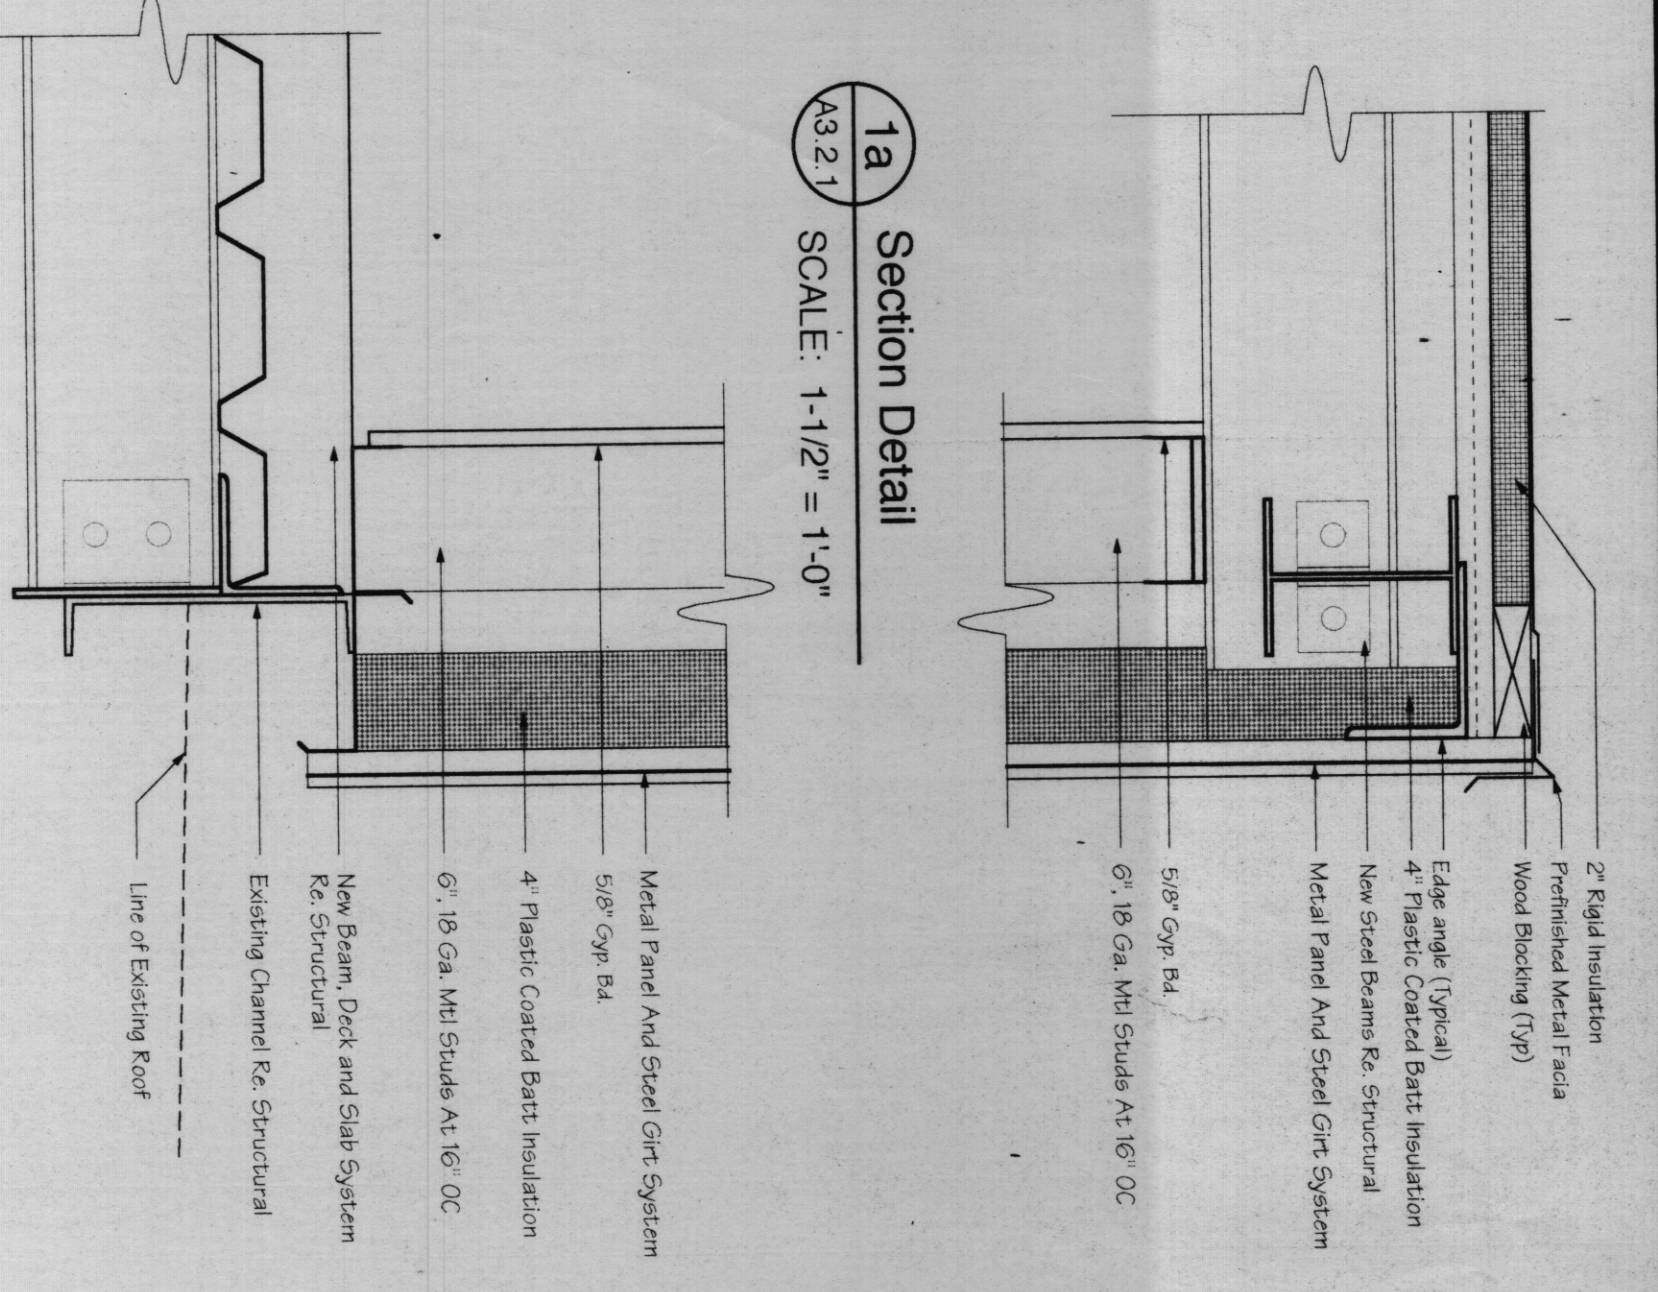


1a Section Detail
A3.2.1 SCALE: 1-1/2" = 1'-0"

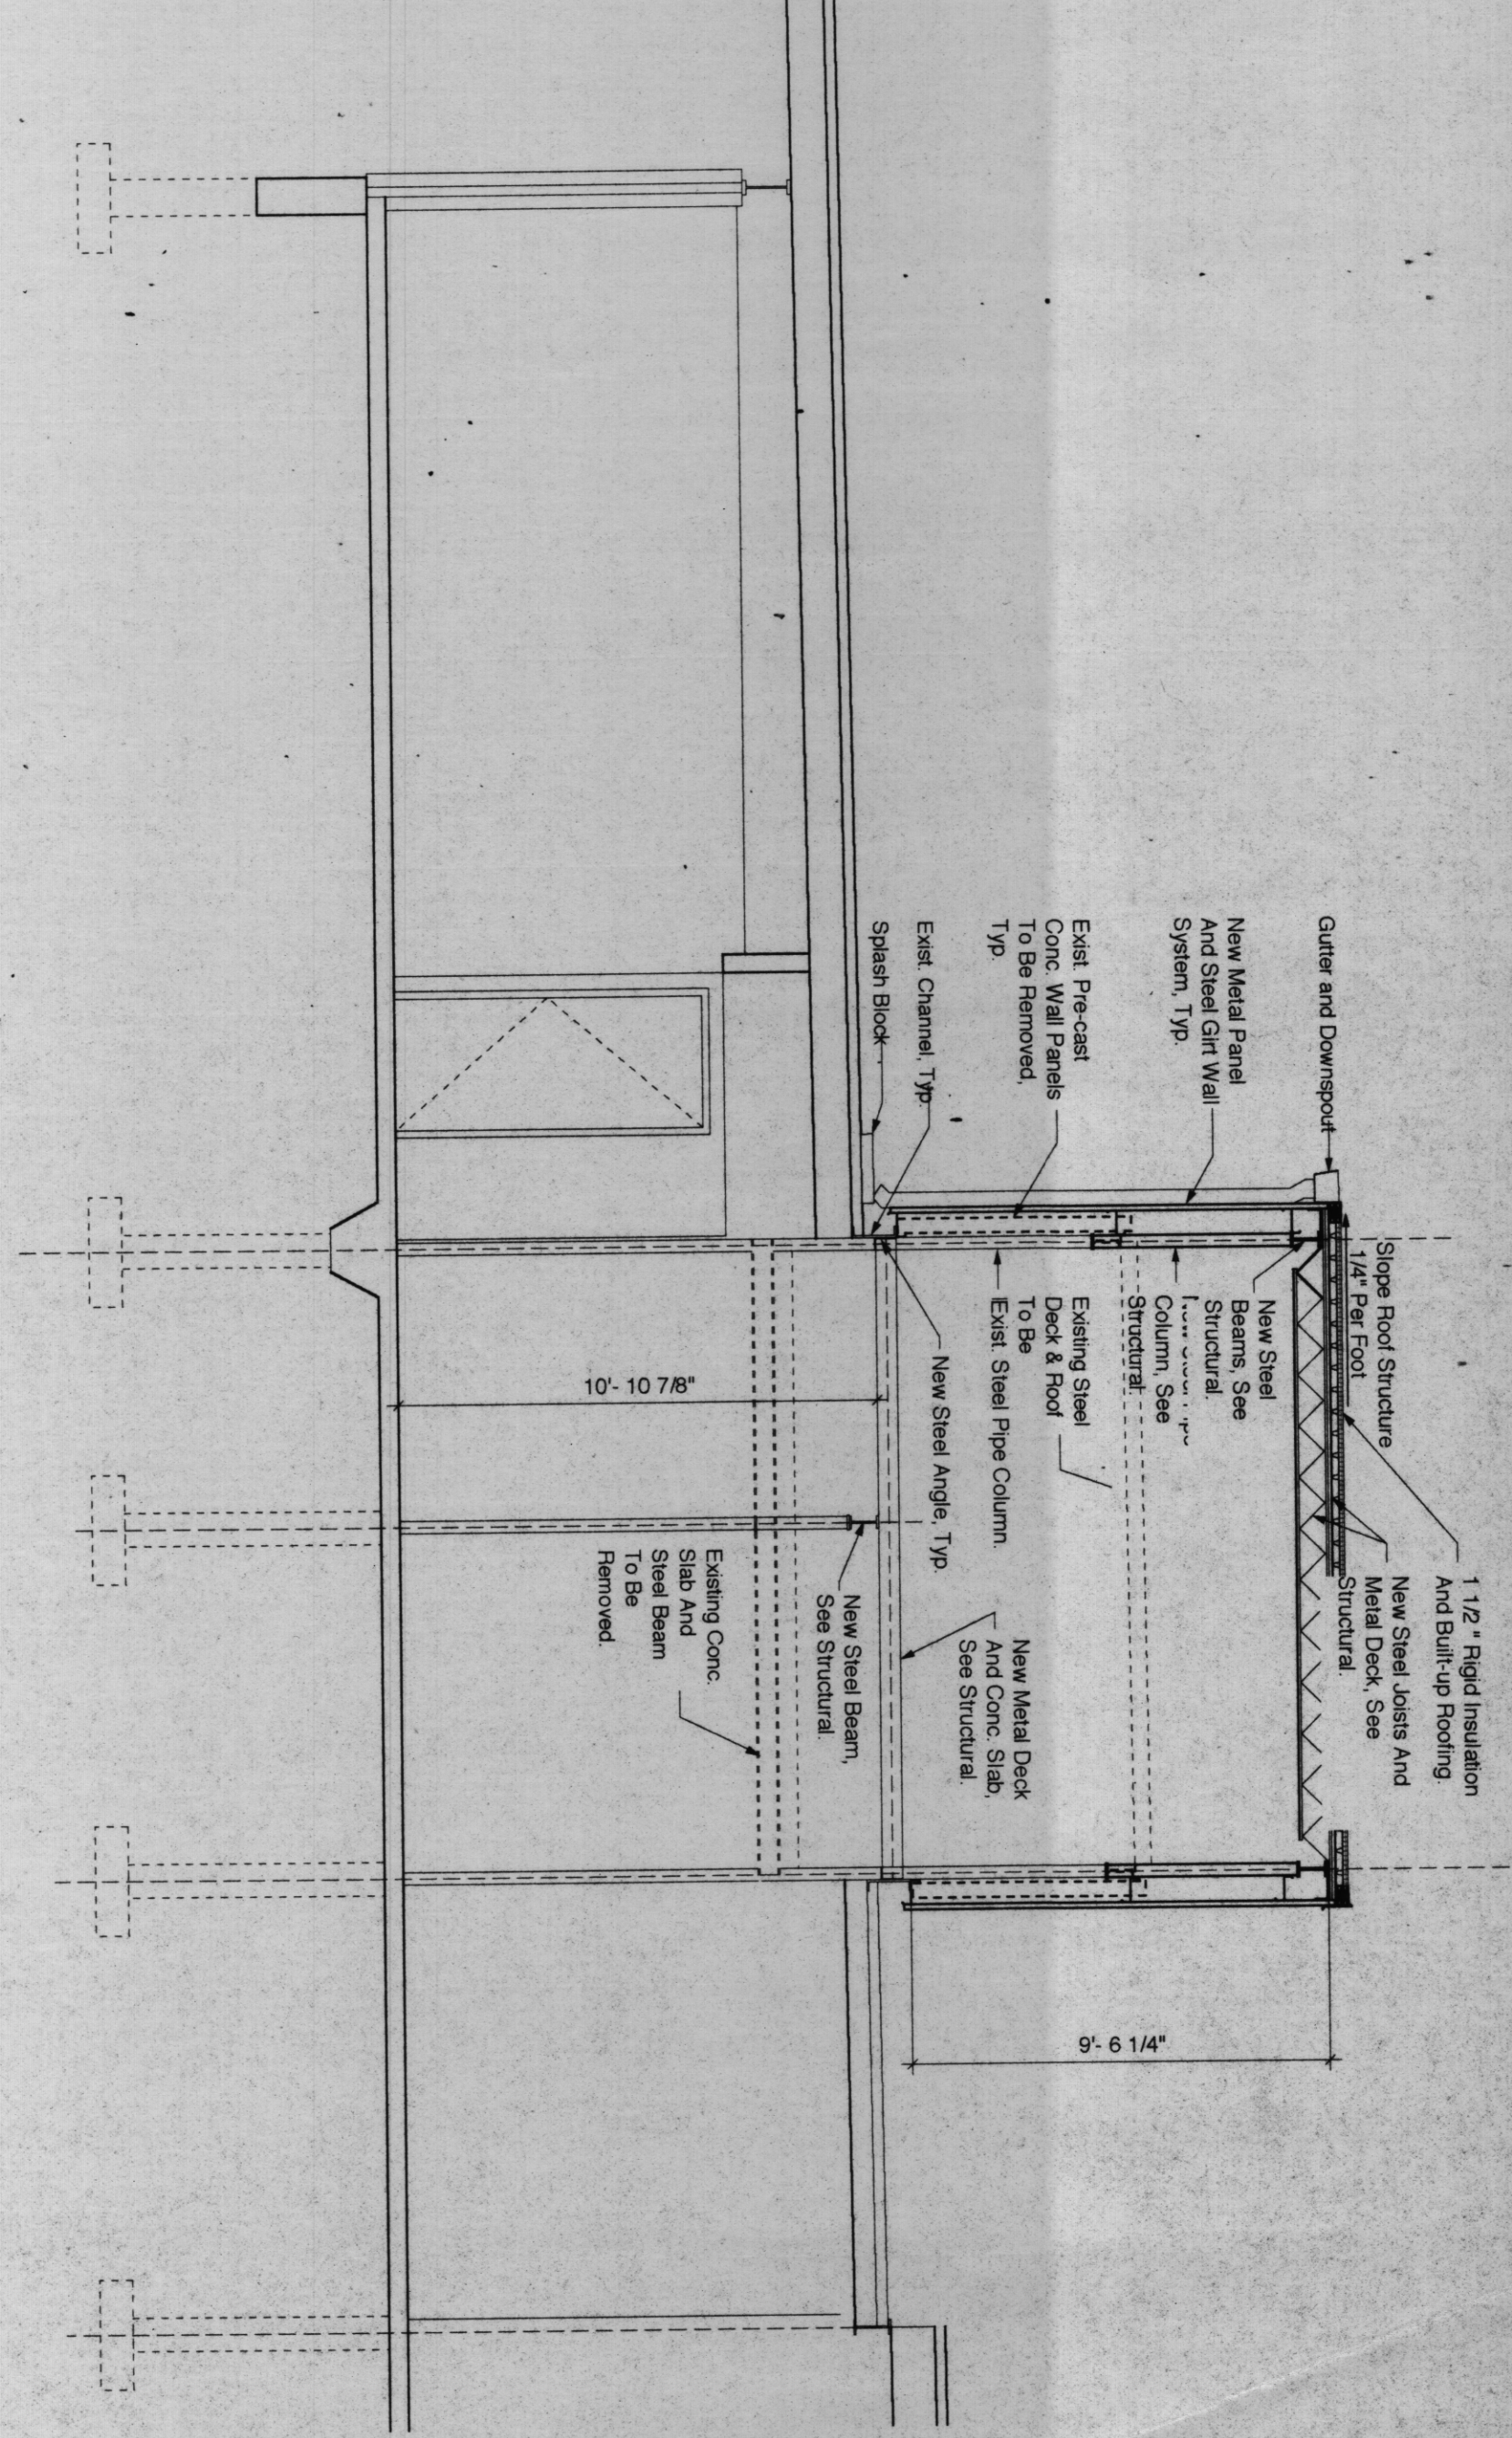


2 Section - Laboratory/Data Processing
A3.2.1 SCALE: 1/4" = 1'-0"

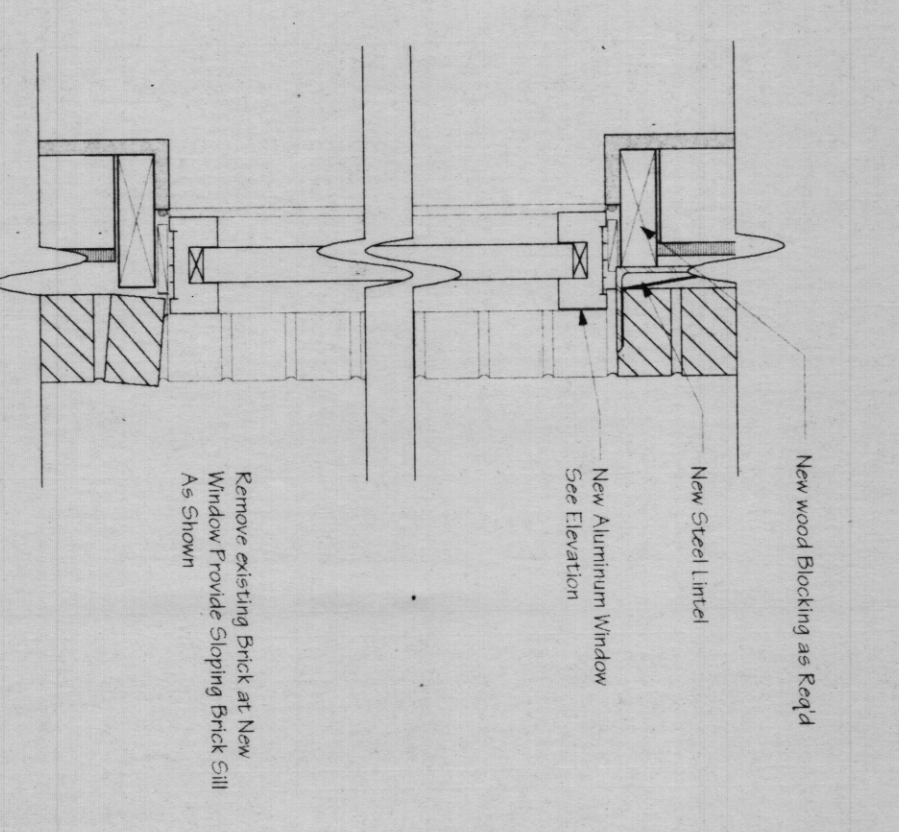


3 Wall Section
A3.2.1 SCALE: 3/4" = 1'-0"

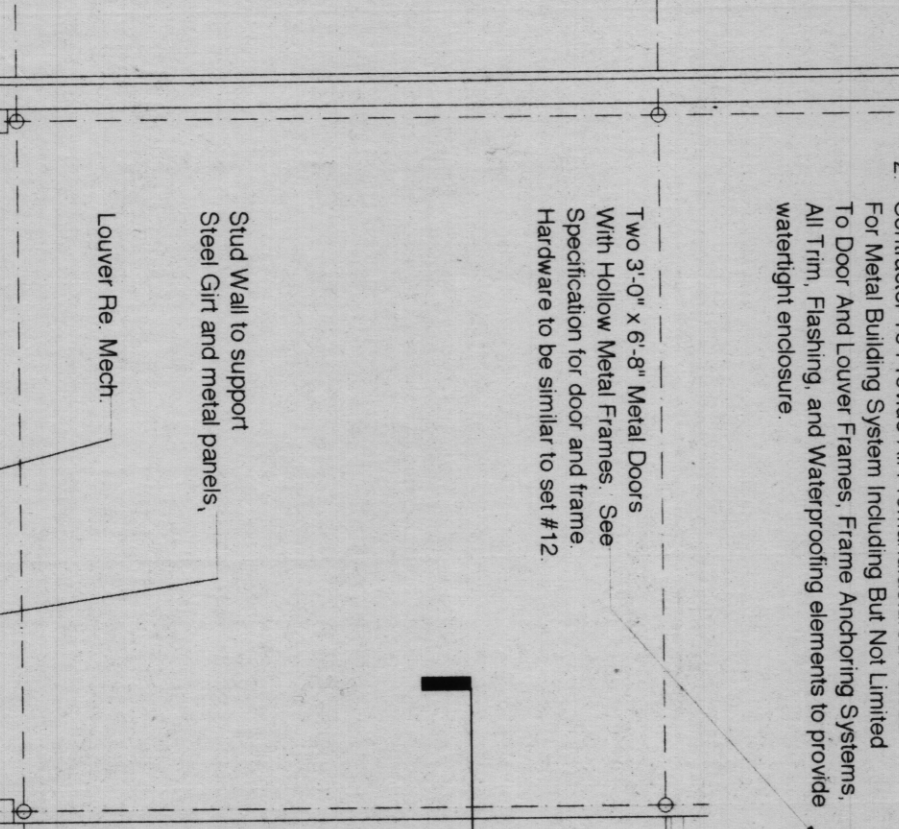


4 Section Detail
A3.2.1 SCALE: 1-1/2" = 1'-0"

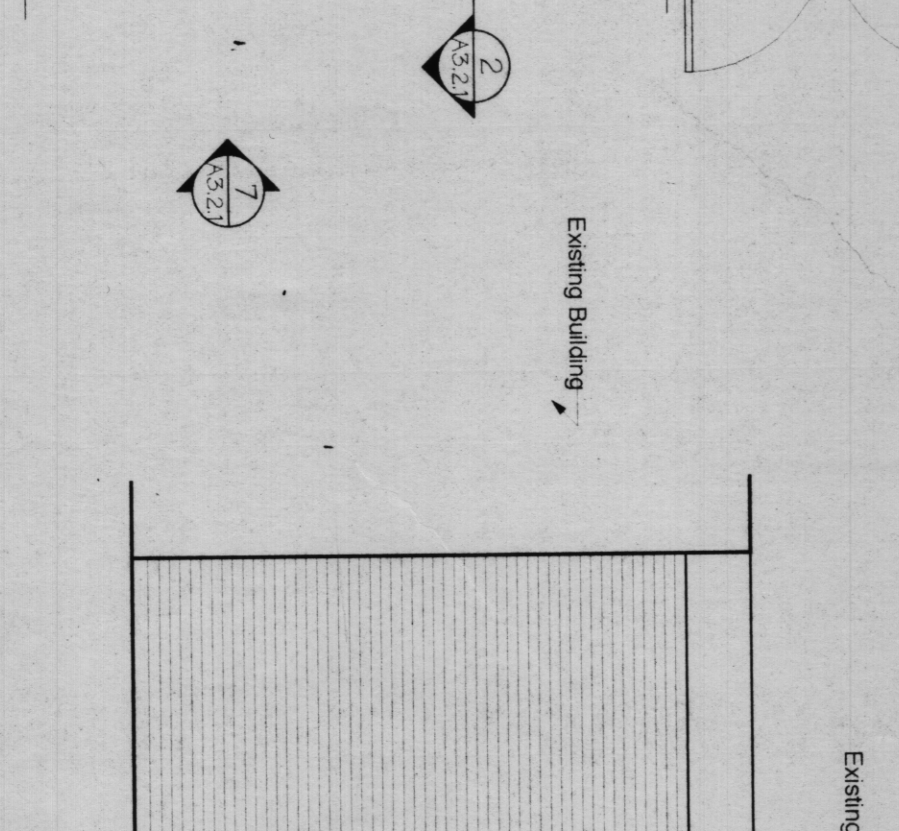


4.5 Penthouse Plan
A3.2.1 SCALE: 1/4" = 1'-0"

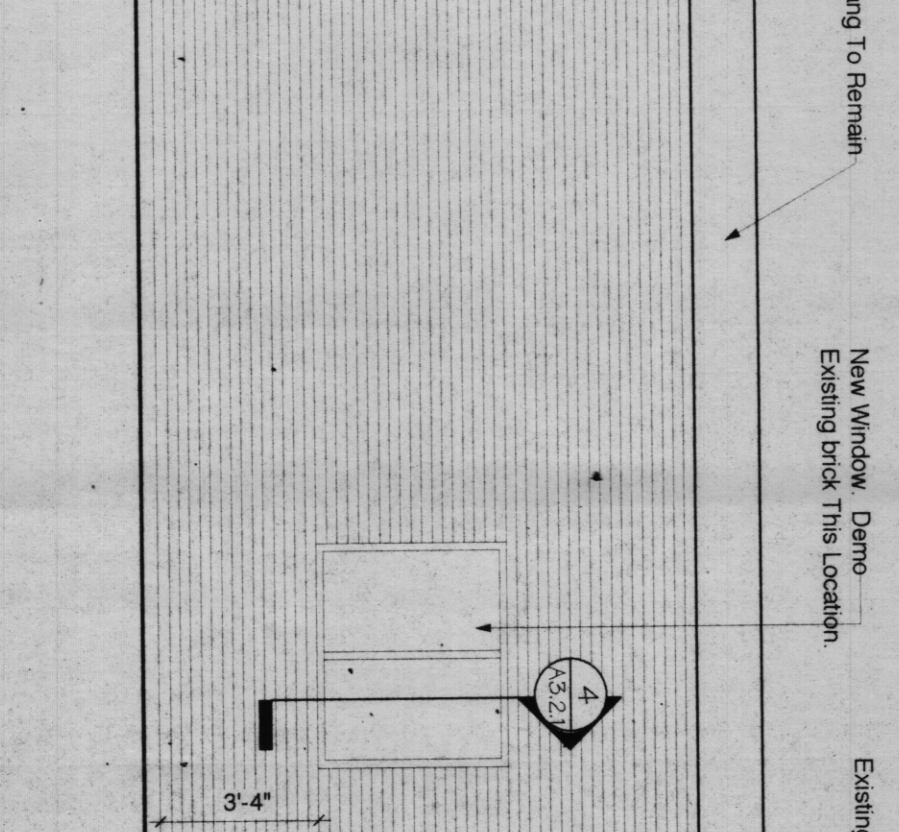


6 North Elevation - Laboratory
A3.2.1 SCALE: 1/4" = 1'-0"

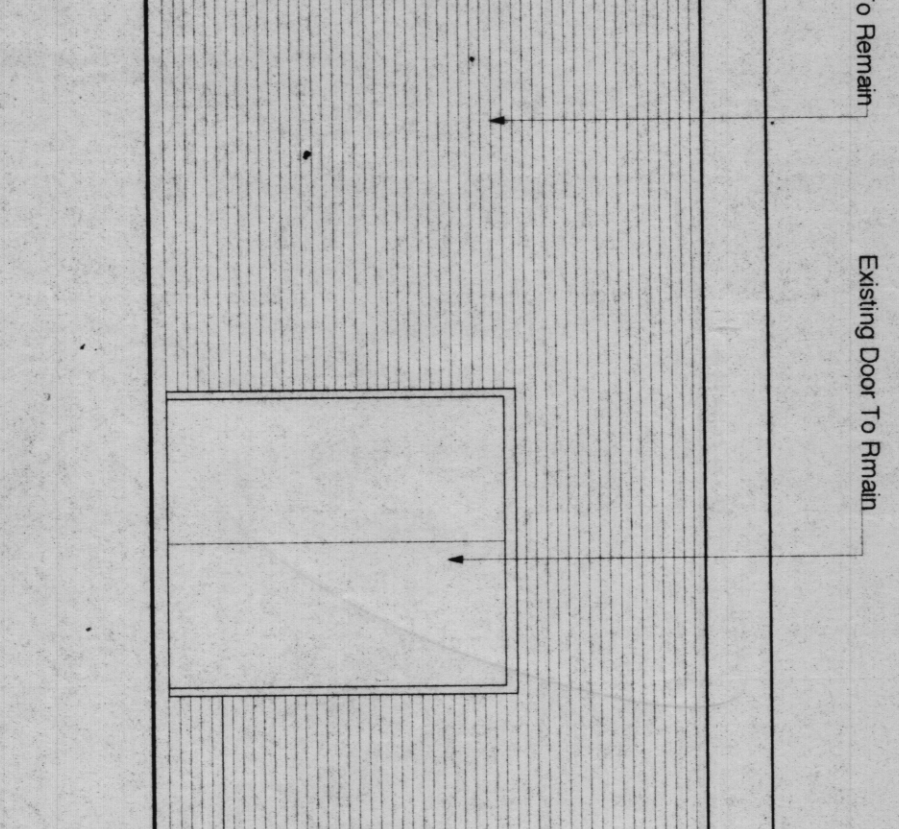


8 Side Elevation - Mechanical Penthouse
A3.2.1 SCALE: 1/4" = 1'-0"

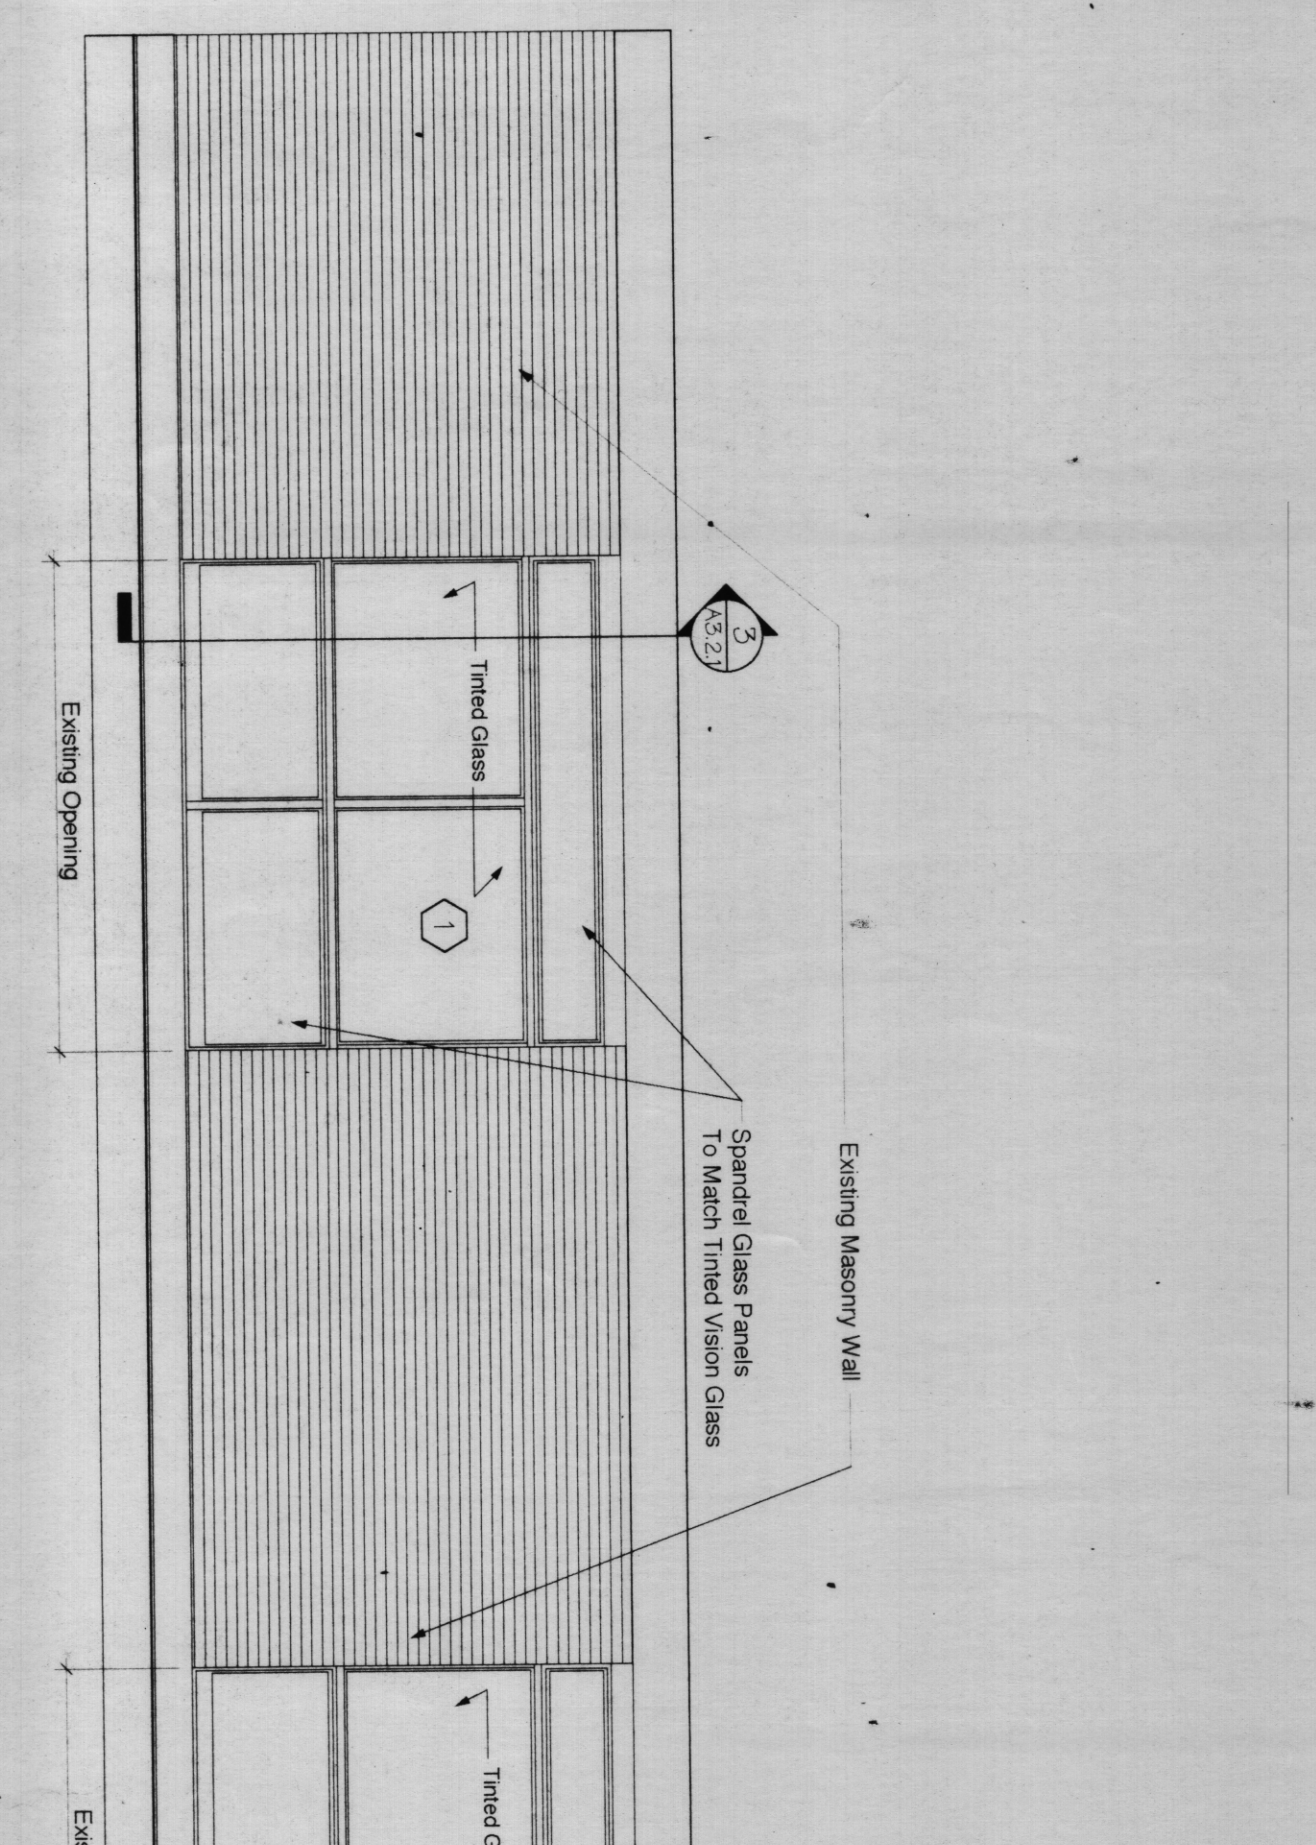

7 South Elevation - Laboratory
A3.2.1 SCALE: 1/4" = 1'-0"

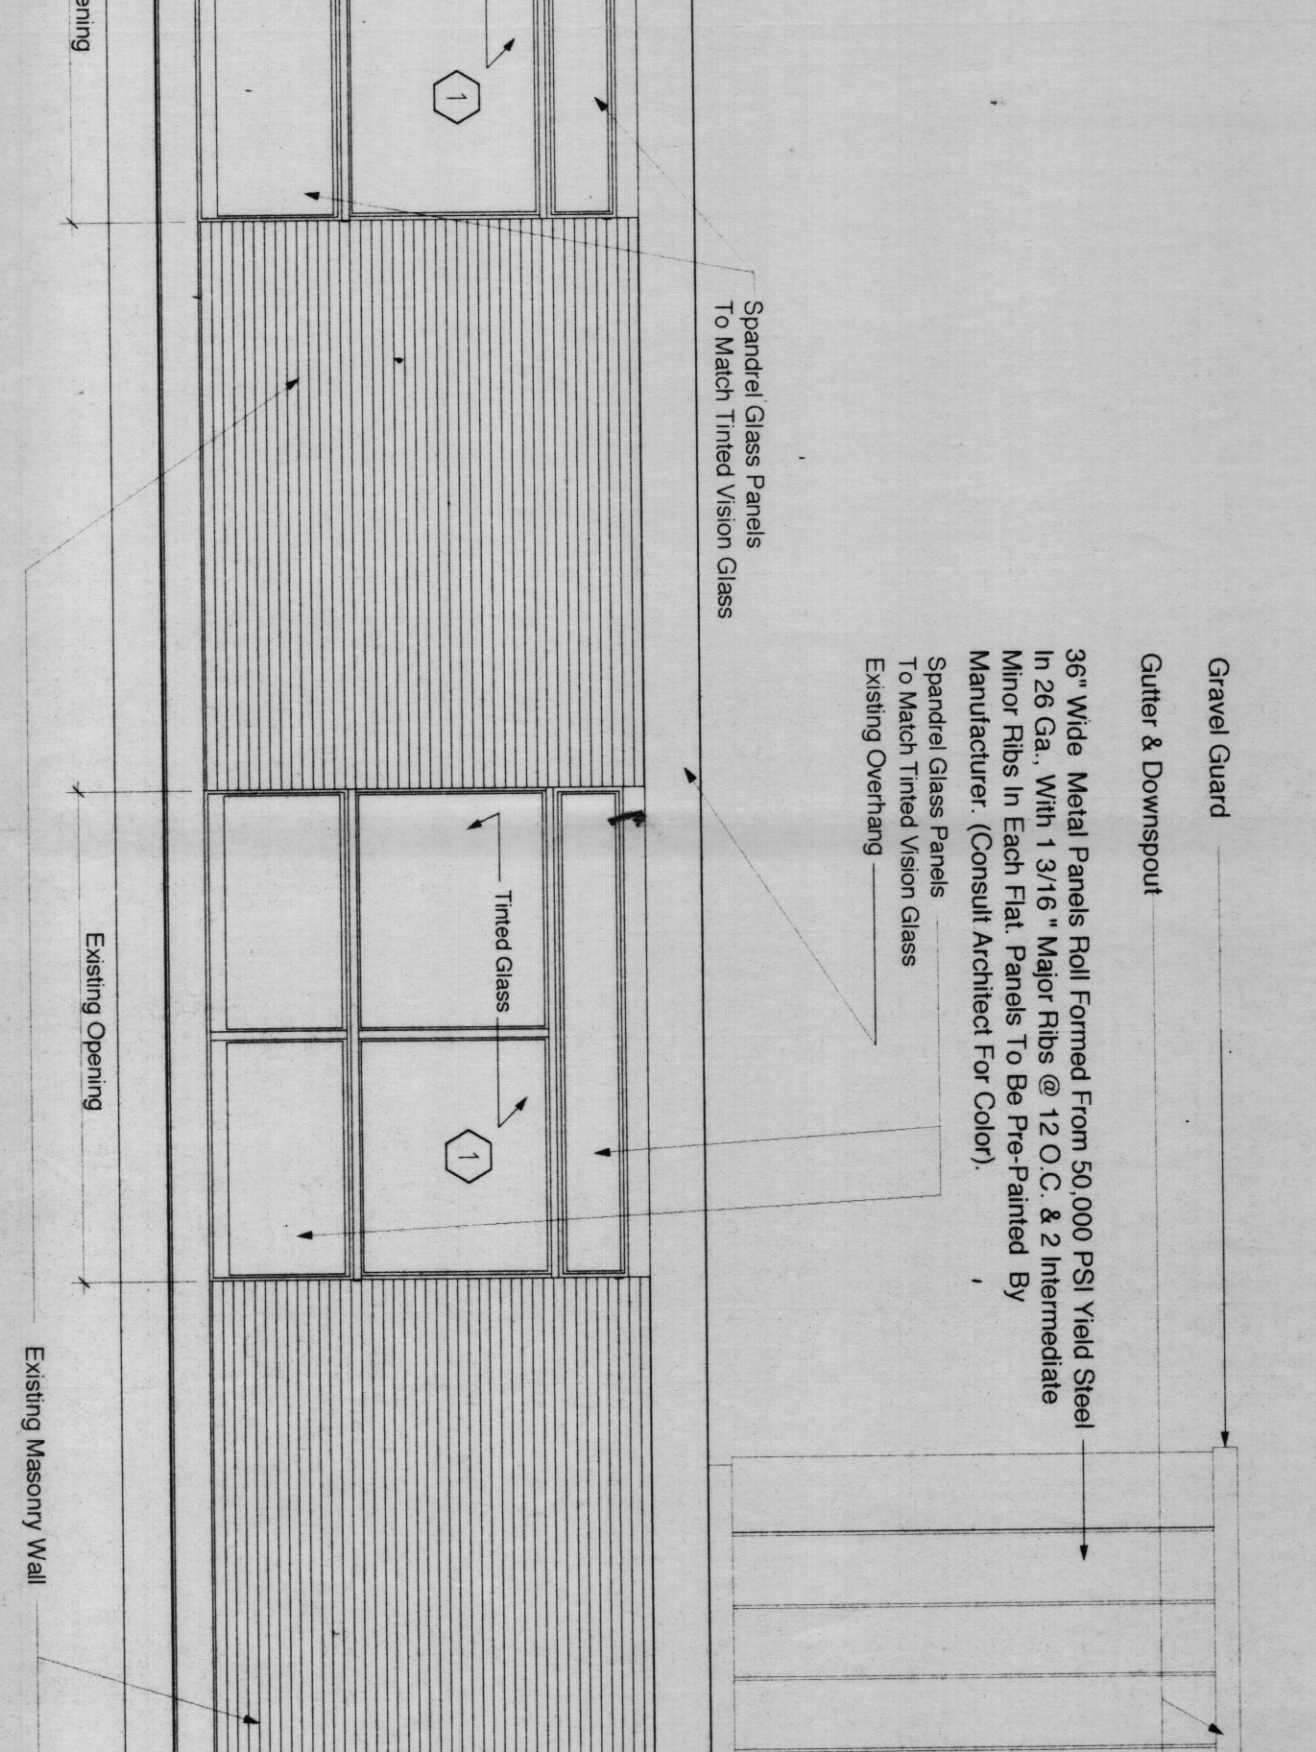

7 South Elevation - Laboratory
A3.2.1 SCALE: 1/4" = 1'-0"

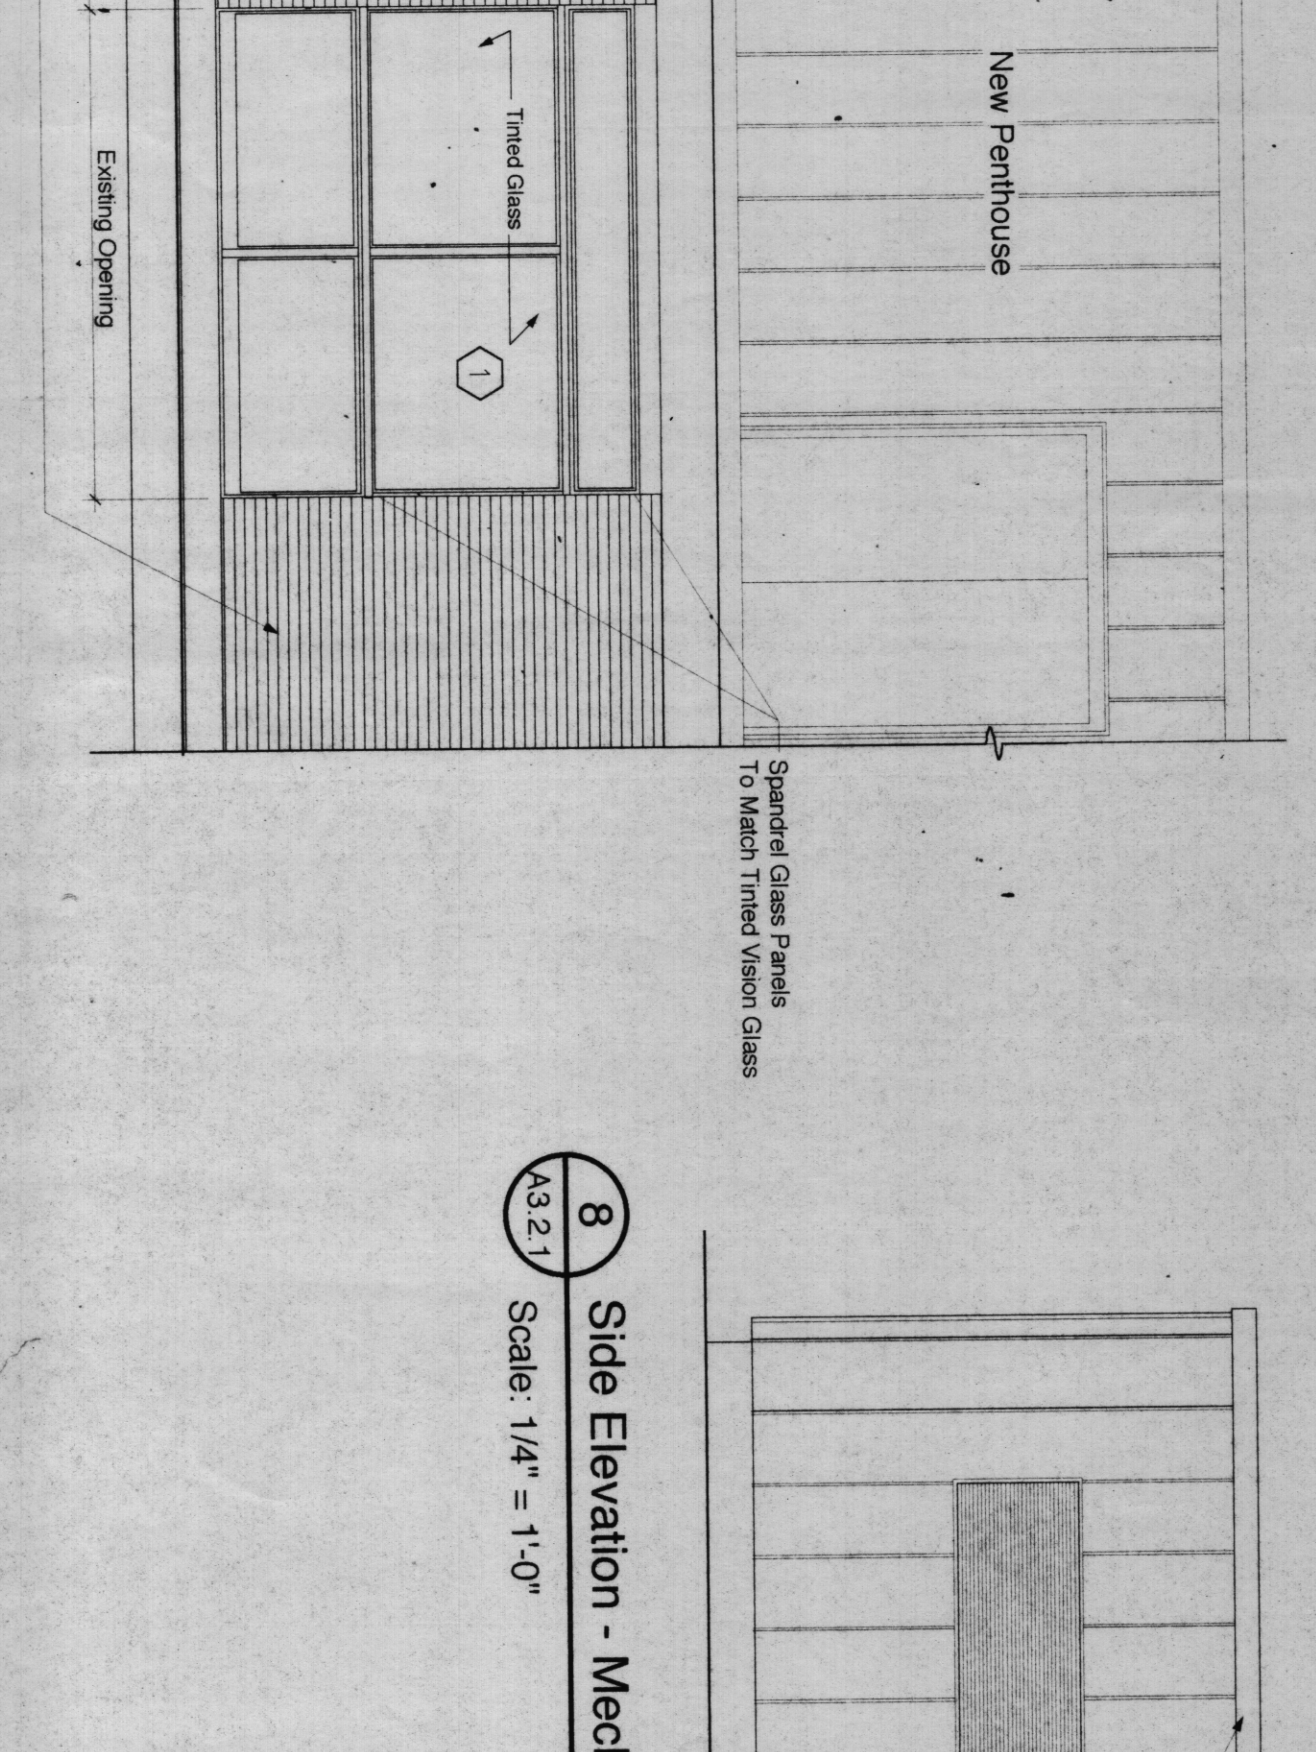

7 South Elevation - Laboratory
A3.2.1 SCALE: 1/4" = 1'-0"

NOTE: All Metal Panels, Louvers, Doors, Gutters, and Accessories To Be By Same Manufacturer.

NOTE: All Metal Panels, Louvers, Doors, Gutters, and Accessories To Be By Same Manufacturer.

NOTE: All Metal Panels, Louvers, Doors, Gutters, and Accessories To Be By Same Manufacturer.

LAB/PENTHOUSE ELEVATIONS
A3.2.1
OF 106 SHEETS

DATE: 02/15/18
DRAWN BY: SD/DAL
CHECKED BY: JTC

PROJECT: LAB/PENTHOUSE RENOVATIONS
JOB NUMBER: 9215-18M

DESIGNER: JOHN T. CAMPO & ASSOCIATES, INC.
ARCHITECTS PLANNERS

THESE DRAWINGS ARE THE PROPERTY OF JOHN T. CAMPO & ASSOCIATES, INC. AND ARE NOT TO BE REPRODUCED OR TRANSMITTED IN ANY FORM OR BY ANY MEANS, ELECTRONIC OR MECHANICAL, INCLUDING PHOTOCOPYING, RECORDING, OR BY ANY INFORMATION STORAGE AND RETRIEVAL SYSTEM, WITHOUT THE WRITTEN PERMISSION OF JOHN T. CAMPO & ASSOCIATES, INC.

DATE: 02/15/18
DATE: 02/15/18
JOHN T. CAMPO & ASSOCIATES, INC.
ARCHITECTS PLANNERS
THE LYKES CENTER, SUITE 2018
NEW ORLEANS, LA 70130

PHASE 1C LAB/ER RENOVATIONS
SLIDELL MEMORIAL HOSPITAL
1001 GAUSE BLVD., SLIDELL, LA