


1 PARTIAL FLOOR PLAN - NEW CONDITIONS - ER - UNDER FLOOR PLUMBING

- GENERAL NOTES:**
1. DRAWINGS ARE NOT INTENDED TO BE SCALED. ALL LOCATIONS SHOWN ARE APPROXIMATE.
 2. DURING REQUIRED INTERRUPTIONS OF SYSTEMS SERVING FLOORS, WORK WILL NOT COMMENCE UNTIL A WRITTEN APPROVAL AND NOTICE TO PROCEED IS GIVEN BY THE OWNER.
 3. CONTRACTOR SHALL HAVE ADEQUATE MANPOWER, MATERIALS, EQUIPMENT AND TOOLS TO MAINTAIN THROUGHOUT EACH SERVICE INTERRUPTION.
 4. CONTRACTOR SHALL HAVE ADEQUATE SUPERVISION, MANPOWER AND EQUIPMENT TO MAINTAIN THROUGHOUT EACH SERVICE INTERRUPTION.
 5. HOSPITAL TO RESERVE RIGHT-OF-FIRST-REFUSAL FOR ALL WORK.
 6. CONTRACTOR SHALL NOT SET PIPE TO SUPPORT BBS TO BE PERFORMED.
 7. LOCATION OF ALL EQUIPMENT, PIPING, DUCTWORK, CONTROLS, SHALL BE VERY CLEARLY AND ACCURATELY SHOWN ON ANY NEW WORK.
 8. FOR LEGEND AND ABBREVIATIONS SEE DRAWING NO. 1.

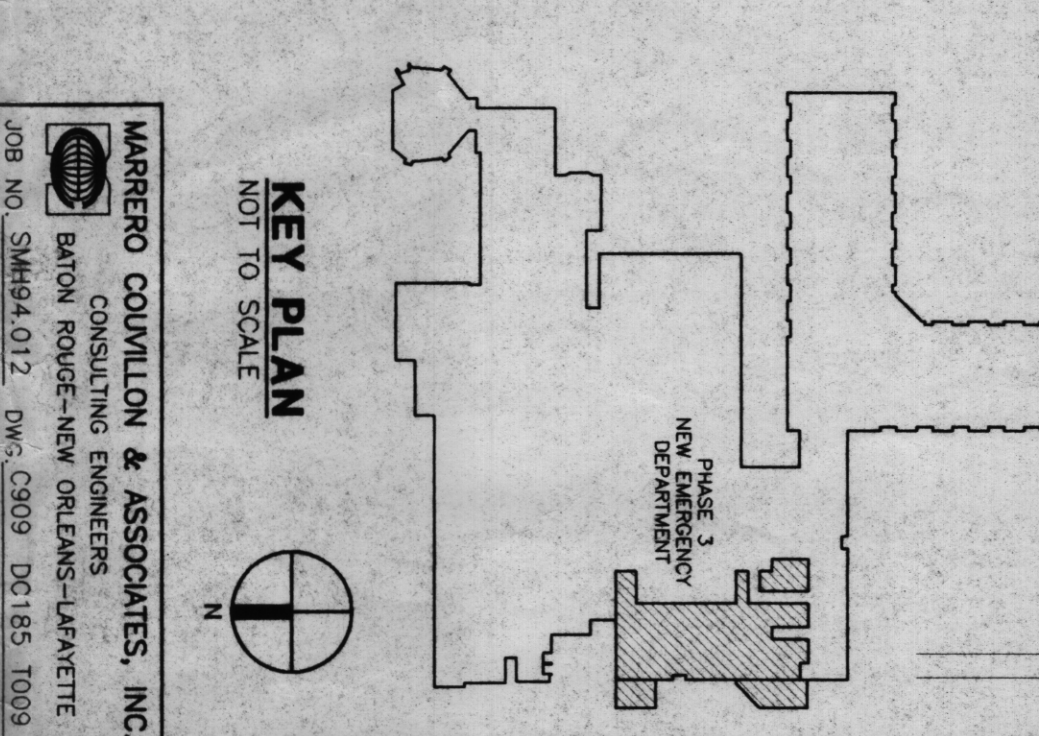

<p>KEY PLAN</p> <p>LAB/ER RENOVATION</p> <p>SLIDELL MEMORIAL HOSPITAL</p>	<p>DATE: 02/15/14</p> <p>SCALE: 1/8" = 1'-0"</p>	<p><input checked="" type="checkbox"/> FULL RELEASE</p> <p><input type="checkbox"/> PROGRESS PRINT</p> <p><input type="checkbox"/> PARTIAL RELEASE</p>	<p>DATE: 02/15/14</p> <p>SCALE: 1/8" = 1'-0"</p>	<p>ISSUE DATES:</p> <p>DATE: 02/15/14</p> <p>BY: JMM</p>	<p>REVISIONS:</p> <p>NO. 1: 02/15/14</p>	<p>JOHN T. CAMPO & ASSOCIATES, INC.</p> <p>ARCHITECTS • PLANNERS</p> <p>300 PLYBORAS STREET NEW ORLEANS, LA 70112</p>	<p>LIFESAFETY PHASE IC LAB/ER RENOVATIONS</p> <p>SLIDELL MEMORIAL HOSPITAL</p> <p>1001 GAUSE BLVD., SLIDELL, LA</p>
		<p>DATE: 02/15/14</p> <p>SCALE: 1/8" = 1'-0"</p>	<p>DATE: 02/15/14</p> <p>SCALE: 1/8" = 1'-0"</p>	<p>DATE: 02/15/14</p> <p>SCALE: 1/8" = 1'-0"</p>	<p>DATE: 02/15/14</p> <p>SCALE: 1/8" = 1'-0"</p>	<p>DATE: 02/15/14</p> <p>SCALE: 1/8" = 1'-0"</p>	<p>DATE: 02/15/14</p> <p>SCALE: 1/8" = 1'-0"</p>