


1 PARTIAL FLOOR PLAN - NEW CONDITIONS - ER - ABOVE FLOOR PLUMBING

GRAPHIC SCALE IN FEET
1/4" = 1'-0"

2 RECESSED VALVE/HOSE CABINET

- GENERAL NOTES:**
1. DRAWINGS SHALL BE INTERPRETED TO BE SCALED. ALL DIMENSIONS SHALL BE AS SHOWN UNLESS OTHERWISE NOTED.
 2. DURING REQUIRED INTERRUPTIONS OF SYSTEMS SERVING CRITICAL AREAS, THE OPERATING RECORD ON THE SECOND FLOOR SHALL BE MAINTAINED. THE OPERATING RECORD SHALL BE APPROVED AND NOTED TO PROCEED TO OTHER AREAS.
 3. CONTRACTOR SHALL BE RESPONSIBLE FOR OBTAINING ALL NECESSARY PERMITS AND NOTICES TO PROCEED TO OTHER AREAS.
 4. CONTRACTOR SHALL HAVE ADEQUATE SUPERVISION, LABORER AND MATERIALS ON HAND TO HOLD THE RECONSTRUCTION WORK 
 5. CONTRACTOR SHALL HAVE ADEQUATE SUPERVISION, LABORER AND MATERIALS ON HAND TO HOLD THE RECONSTRUCTION WORK AND MATERIALS ON HAND TO HOLD THE RECONSTRUCTION WORK.
 6. CONTRACTOR SHALL VISIT SITE PRIOR TO SUBMITTING BIDS.
 7. LOCATION OF ALL EQUIPMENT, PIPING, DUCTWORK, CONDUITS, AND ELECTRICAL SHALL BE DETERMINED PRIOR TO COMMENCING ANY NEW WORK.
 8. FOR LEGEND AND ABBREVIATIONS SEE DRAWING U2.1

SCOPE OF WORK LIMIT - PHASE 3

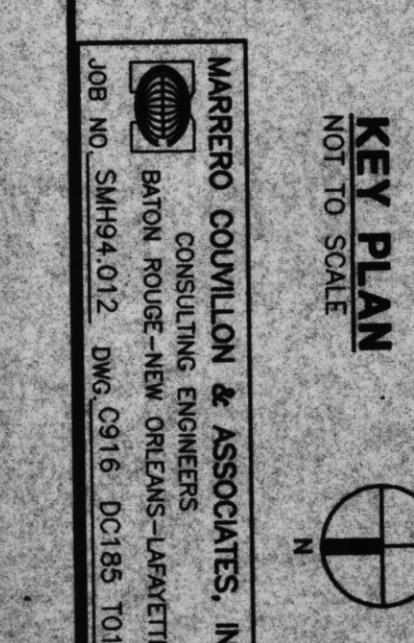

<p>KEY PLAN</p> <p>NOT TO SCALE</p>	<p>ISSUE DATES</p> <p>DATE: 11/23/2011 BY: JTC REVISION: 1</p>	<p>JOHN T. CAMPO & ASSOCIATES, INC. ARCHITECTS • PLANNERS</p> <p>1401 LEBLANC CENTER, SUITE 2001 300 PONDCHAR STREET NEW ORLEANS, LA 70110 10041 588. 0912</p>	<p>LIFESAFETY PHASE 1C LAB/ER RENOVATIONS SLIDELL MEMORIAL HOSPITAL 1001 GAUSE BLVD., SLIDELL, LA</p>
<p>DATE: NOVEMBER 23, 2011</p> <p>PROJECT: SLIDELL MEMORIAL HOSPITAL RENOVATION - PHASE 1C</p> <p>CLIENT: SLIDELL MEMORIAL HOSPITAL</p> <p>DESIGNER: JOHN T. CAMPO & ASSOCIATES, INC.</p> <p>CONTRACTOR: [BLANK]</p>	<p><input checked="" type="checkbox"/> PULL RELEASE</p> <p>THIS DRAWING IS RELEASED TO THE CONTRACTOR FOR CONSTRUCTION OF THE PROJECT ONLY. IT IS NOT TO BE REPRODUCED OR USED FOR ANY OTHER PROJECT WITHOUT THE WRITTEN PERMISSION OF JOHN T. CAMPO & ASSOCIATES, INC.</p>	<p><input type="checkbox"/> PROGRESS PRINT</p> <p>NOT FOR CONSTRUCTION</p> <p><input type="checkbox"/> PARTIAL RELEASE</p> <p>ONLY TO BE USED FOR REFERENCE PURPOSES. NOT FOR CONSTRUCTION.</p>	<p>JOB NUMBER: 9925-104</p> <p>DRAWN BY: JTC</p> <p>CHECKED BY: WBA</p>

M1.5.3

OF SHEETS