


2 WATER METER AND REDUCED PRESSURE ZONE (RPZ) DETAIL
SCALE: N.T.S.


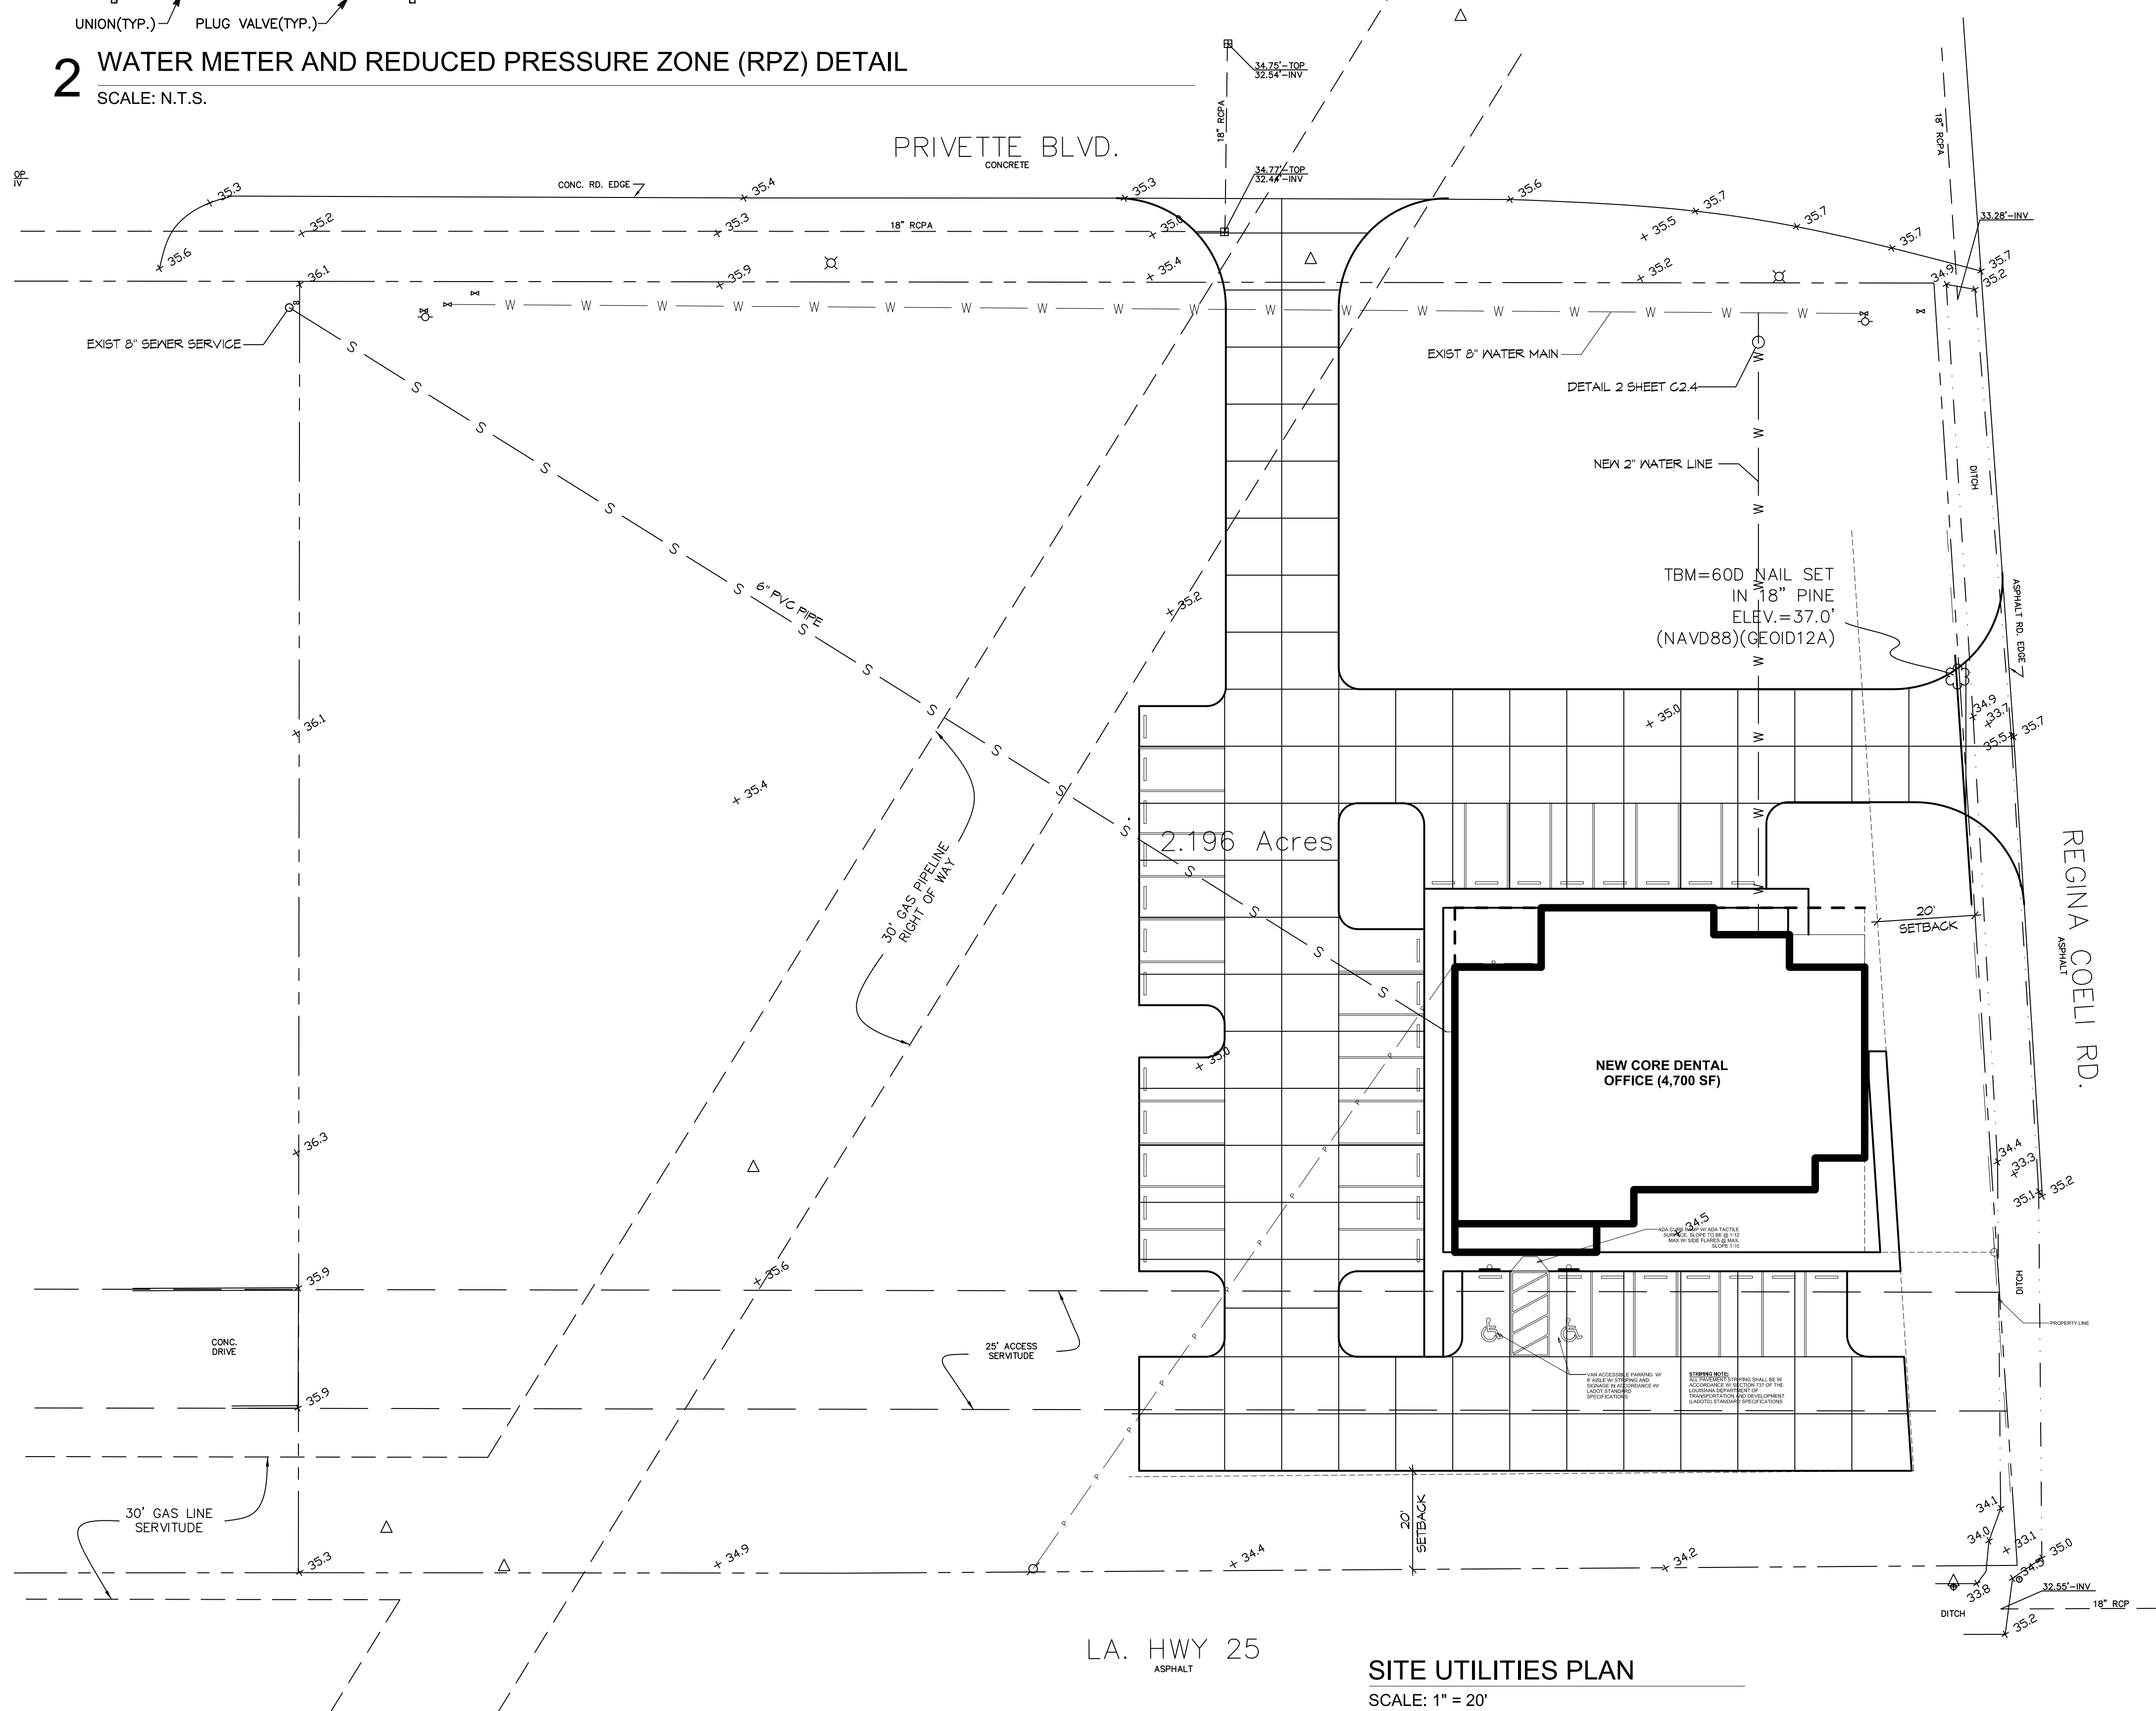


SITE UTILITIES PLAN
SCALE: 1" = 20'

GENERAL SITE UTILITIES NOTES


1. ALL CONSTRUCTION SHALL COMPLY WITH APPLICABLE LOCAL, STATE, AND FEDERAL STANDARDS AND REGULATIONS.
2. CONSTRUCTION SHALL NOT INTERRUPT EXISTING UTILITIES.
3. ALL DISTURBED GROUND SHALL BE RESTORED IN KIND TO A CONDITION EQUAL TO OR BETTER THAN ORIGINALLY FOUND.
4. SOIL EROSION CONTROL SHALL BE IN ACCORDANCE WITH THESE DOCUMENTS.
5. PROTECT EXISTING UTILITY LINES FROM DAMAGE. FOLLOW INDIVIDUAL UTILITY'S RECOMMENDATIONS FOR UTILITY LINE PROTECTION.
6. CONTRACTOR SHALL IMMEDIATELY REPORT ALL DAMAGE TO UTILITY LINES TO BOTH UTILITY COMPANY AND ENGINEER.
7. ALL DAMAGE CAUSED TO EXISTING UTILITY LINES BY CONTRACTOR'S OPERATIONS SHALL BE REPAIRED BY THE CONTRACTOR TO COMPLETE SATISFACTION OF THE UTILITY COMPANY AND ENGINEER.
8. LOCATION OF EXISTING UTILITIES IS APPROXIMATE. CONTRACTOR SHALL FIELD VERIFY EXACT LOCATIONS.
9. CONTRACTOR IS RESPONSIBLE FOR CUT AND CAP OF EXISTING UTILITIES PRIOR TO ANY DEMOLITION.
10. CONTRACTOR SHALL CONTACT LOUISIANA ONE CALL PRIOR TO COMMENCEMENT OF SITE EXCAVATION.
11. REDUCED PRESSURE ZONE (RPZ) SHALL BE PROPERLY MAINTAINED.

SITE UTILITIES LEGEND

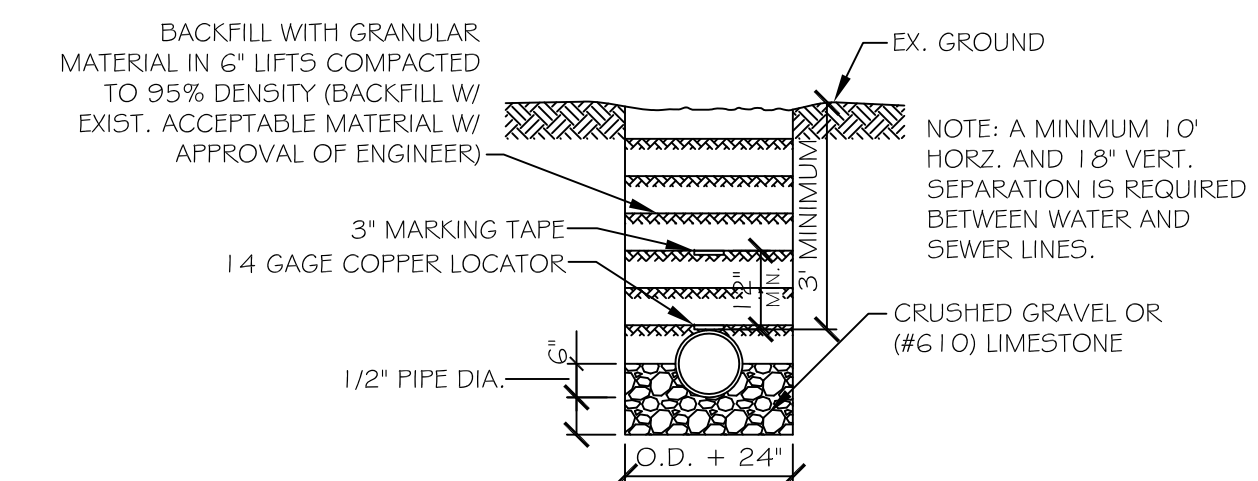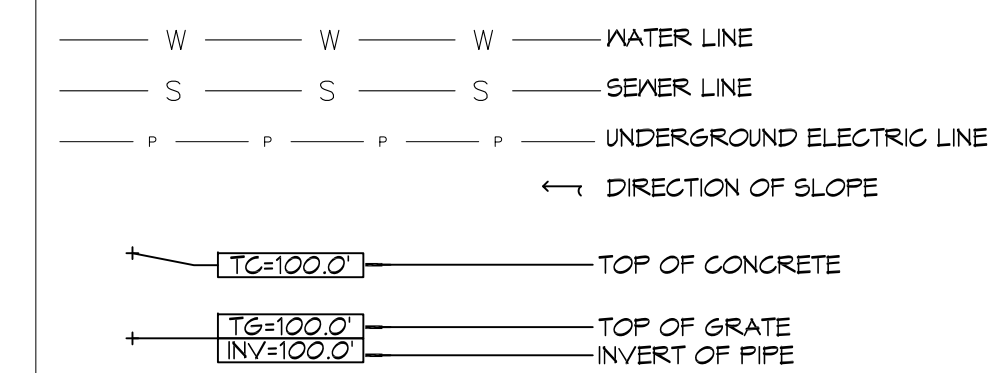


PIPE BEDDING DETAIL FOR SEWER AND WATER
SCALE: N.T.S.

3 PIPE BEDDING DETAIL
SCALE: N.T.S.

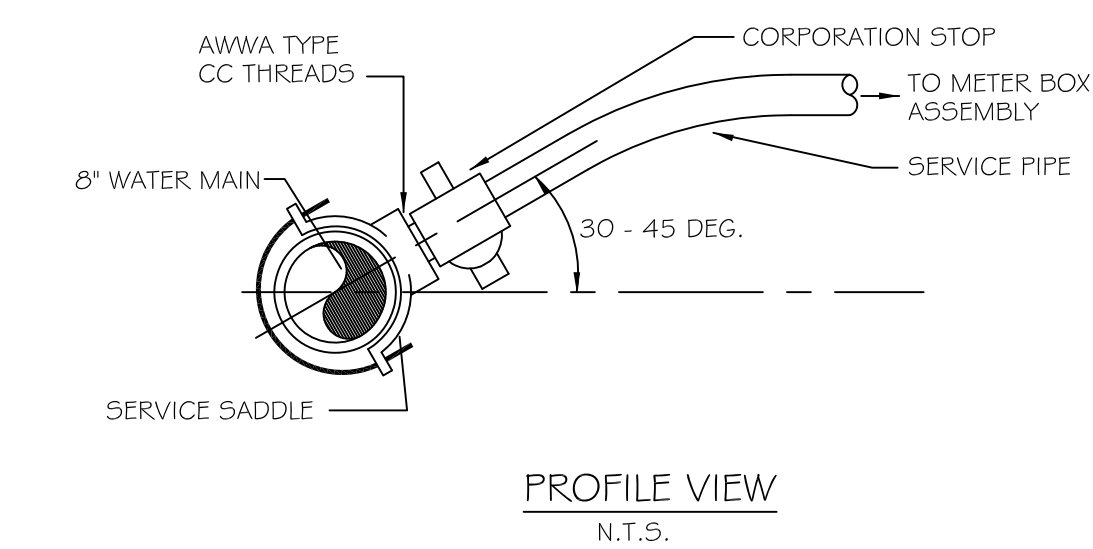

PROFILE VIEW
N.T.S.

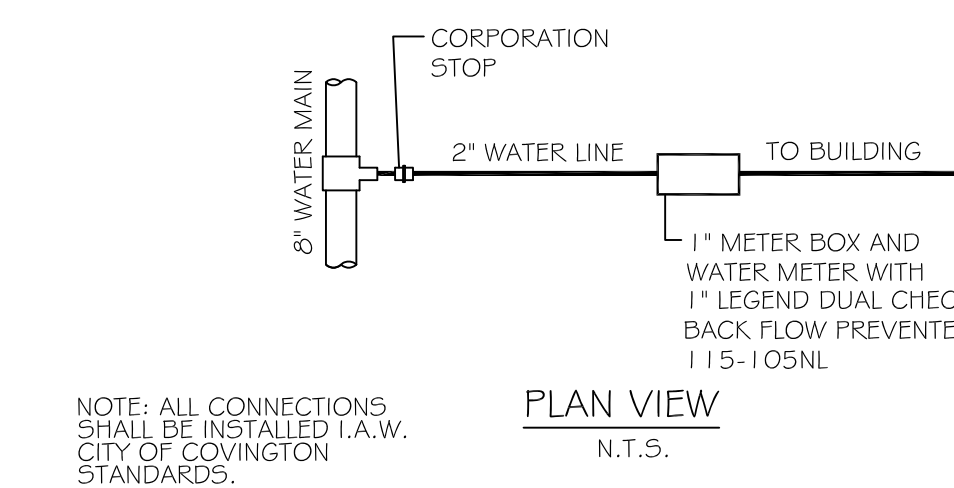

PLAN VIEW
N.T.S.

4 WATER SERVICE DETAIL
SCALE: N.T.S.

NOTE: ALL CONNECTIONS SHALL BE INSTALLED I.A.W. CITY OF COVINGTON STANDARDS.

greenleafarchitects
designcollaboratedeliver
985 778 2080



A NEW DENTAL OFFICE

CORE SMILE CENTER

LA HIGHWAY 25 & REGINA COELI RD.
COVINGTON, LA



Issue	Date	Remark
1	4/8/2016	REVISED BACKFLOW PREVENTER

SHEET NAME
SITE UTILITIES PLAN

Job No.	215036.01	Sheet No.	C2.4
Drawn by	JTL		
Checked by	DD		
Date	1.29.2016		

