


FRONT ELEVATION
SCALE: 1/8"=1'-0"

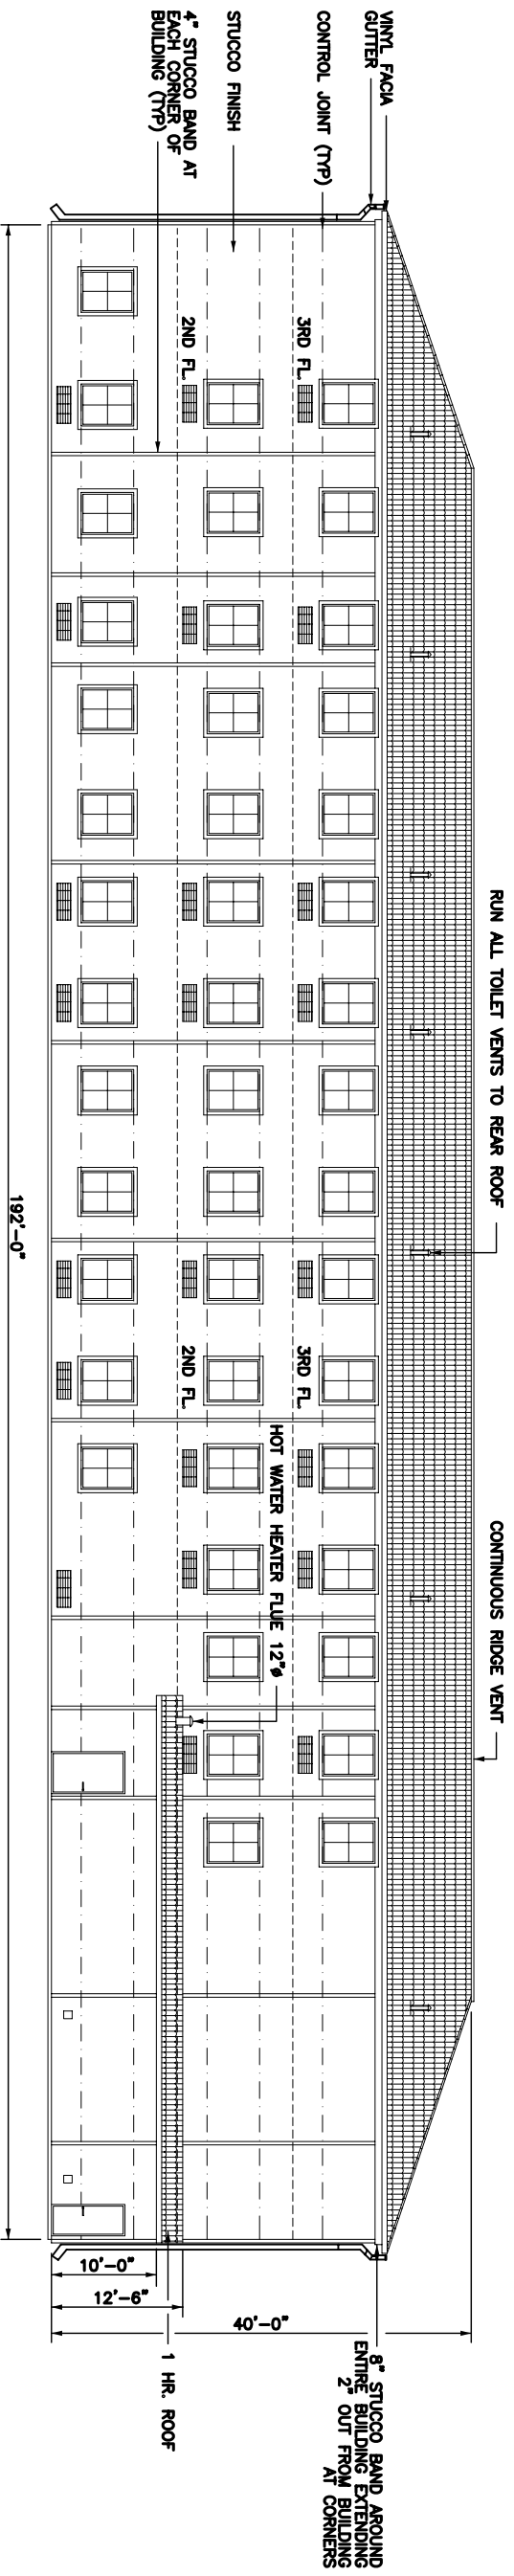

REAR ELEVATION
SCALE: 1/8"=1'-0"

ELEVATIONS

La QUINTA INNS & SUITES
1015 W. PINHOOK
LAFAYETTE, LOUISIANA

REVISED: 8/26/02
REVISED: 10/26/02
REVISED: 11/11/02

DAPCO VENTURES LLC

DAMMON ENGINEERING, INC.
ARCHITECTS — ENGINEERS
2000 OLD SPANISH TRAIL, STE 100 985-649-5832 SLIDELL, LA. 70458
DAMMONENGINEERING.COM

SCALE: AS NOTED

FILE:

JOB NO. 1478

DATE: 7-30-02

SHEET

A10

OF