


SECTION AS
SCALE: 1/4"=1'-0"




SECTION BS
SCALE: 1/4"=1'-0"

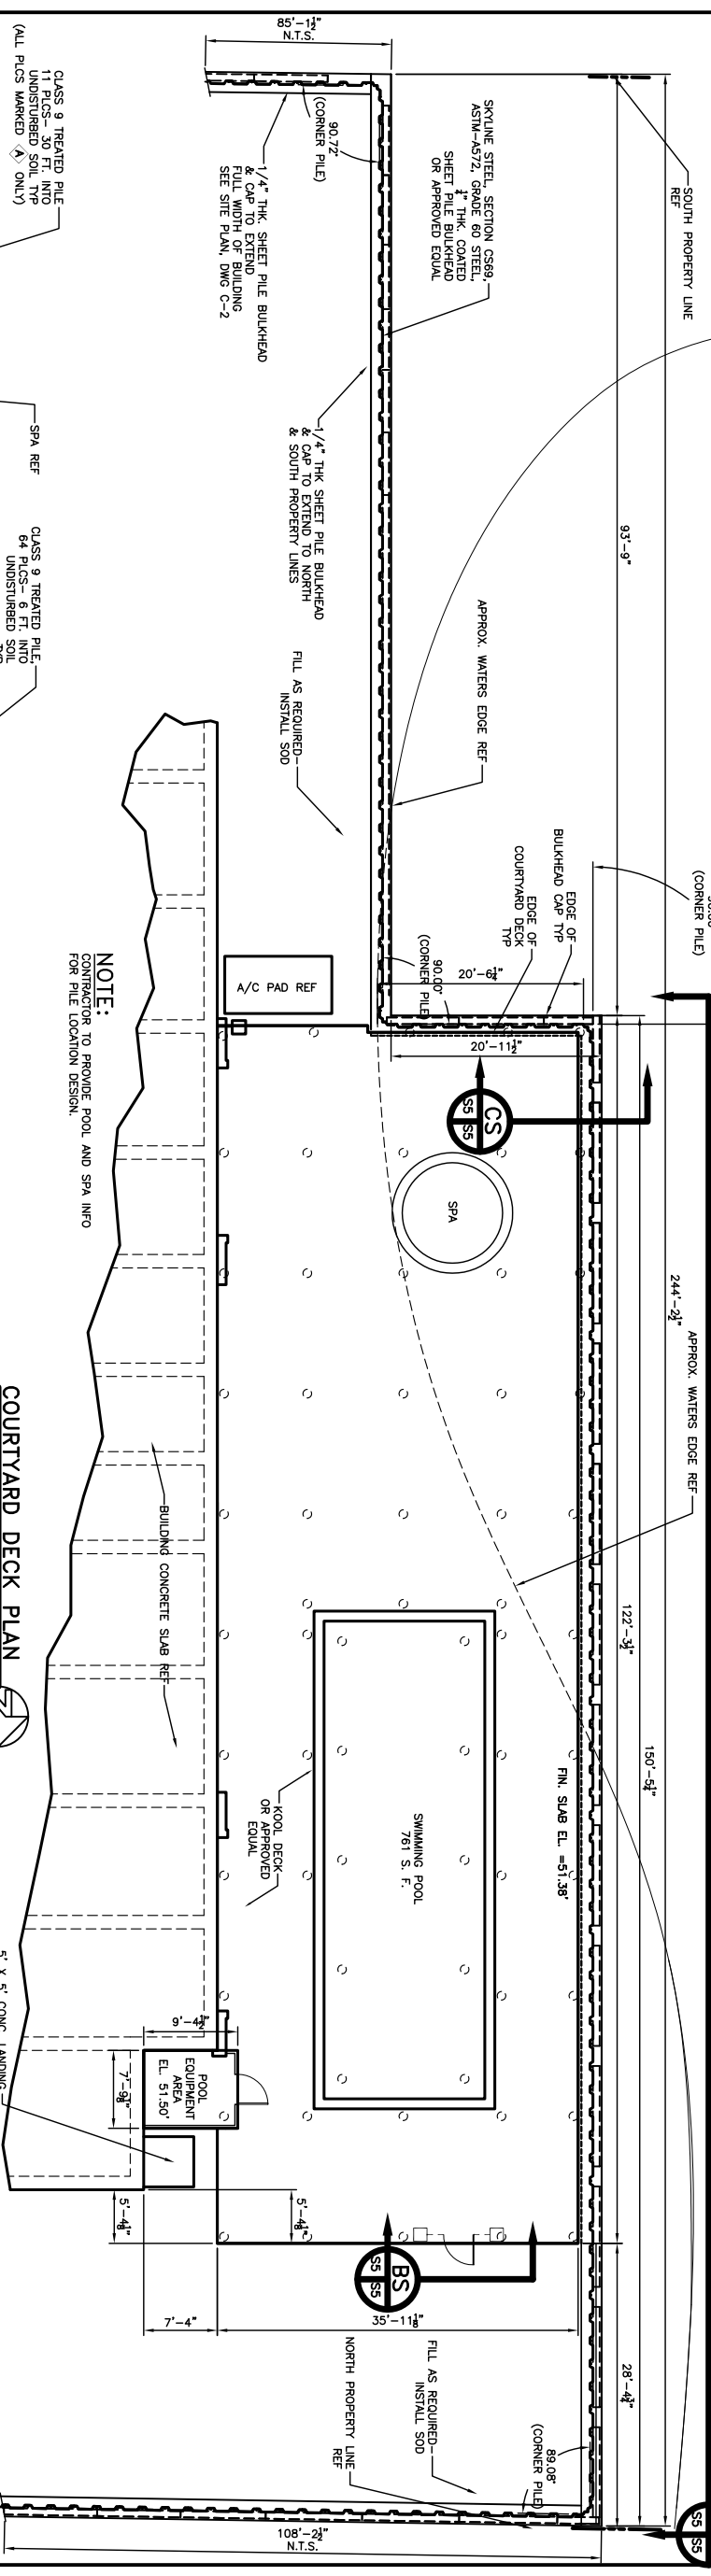


SECTION CS
SCALE: 1/2"=1'-0"

NOTE:
CONTRACTOR TO PROVIDE POOL AND SPA INFO FOR PILE LOCATION DESIGN.

COURTYARD DECK PLAN
SCALE: 1/8"=1'-0"

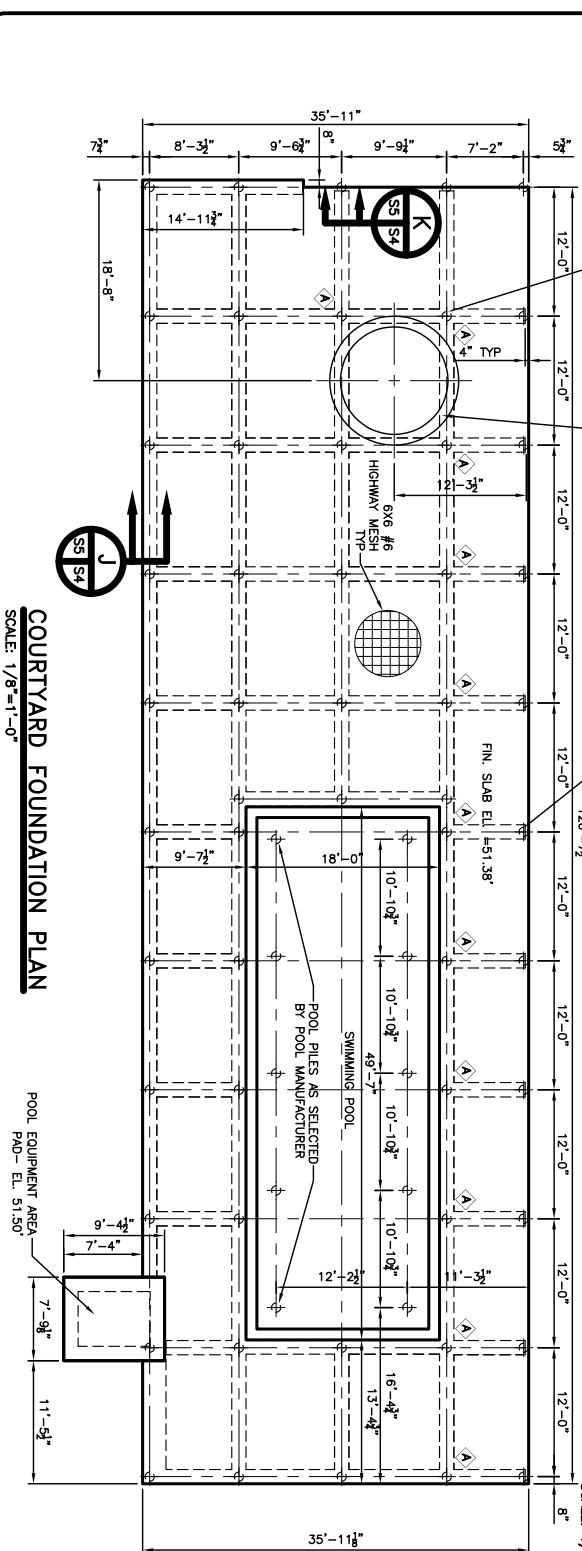

COURTYARD FOUNDATION PLAN
SCALE: 1/8"=1'-0"

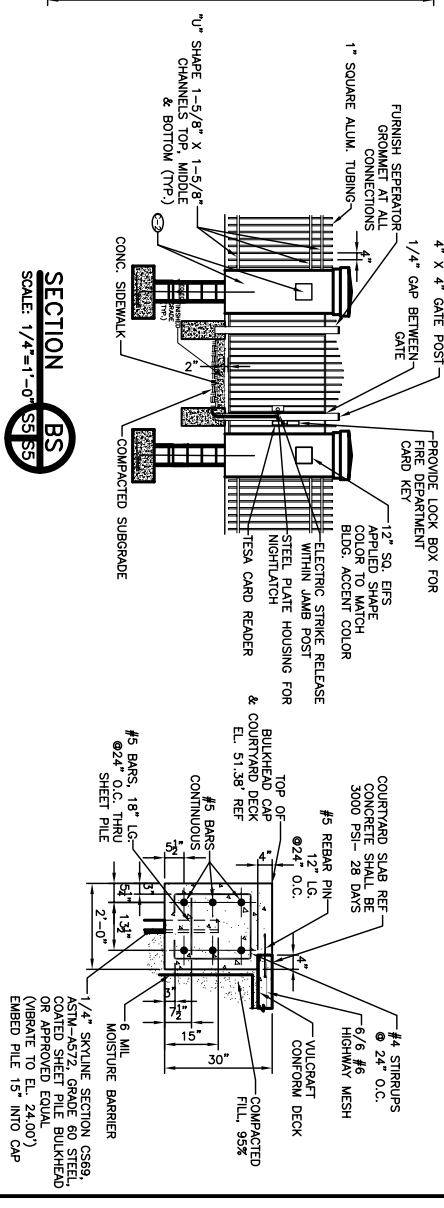

SECTION BS
SCALE: 1/4"=1'-0"

SECTION CS
SCALE: 1/2"=1'-0"

DECK PLAN & DETAILS
DR. EDUARDO HERNANDEZ
CEDAR LAKE ROAD
BILOXI, MISSISSIPPI

LA QUINTA INN & SUITES
DAMMON ENGINEERING, INC.
ARCHITECTS — ENGINEERS
1095 FLORIDA AVENUE 985-649-5892 SLIDELL, LA. 70458
DAMMONENGINEERING.COM

SCALE AS NOTED
FILE:
JOB NO. 1694
DATE: 11-01-05
SHEET
S-5
OF