


**SITE PLAN**  
SCALE: 1"=30'-0"

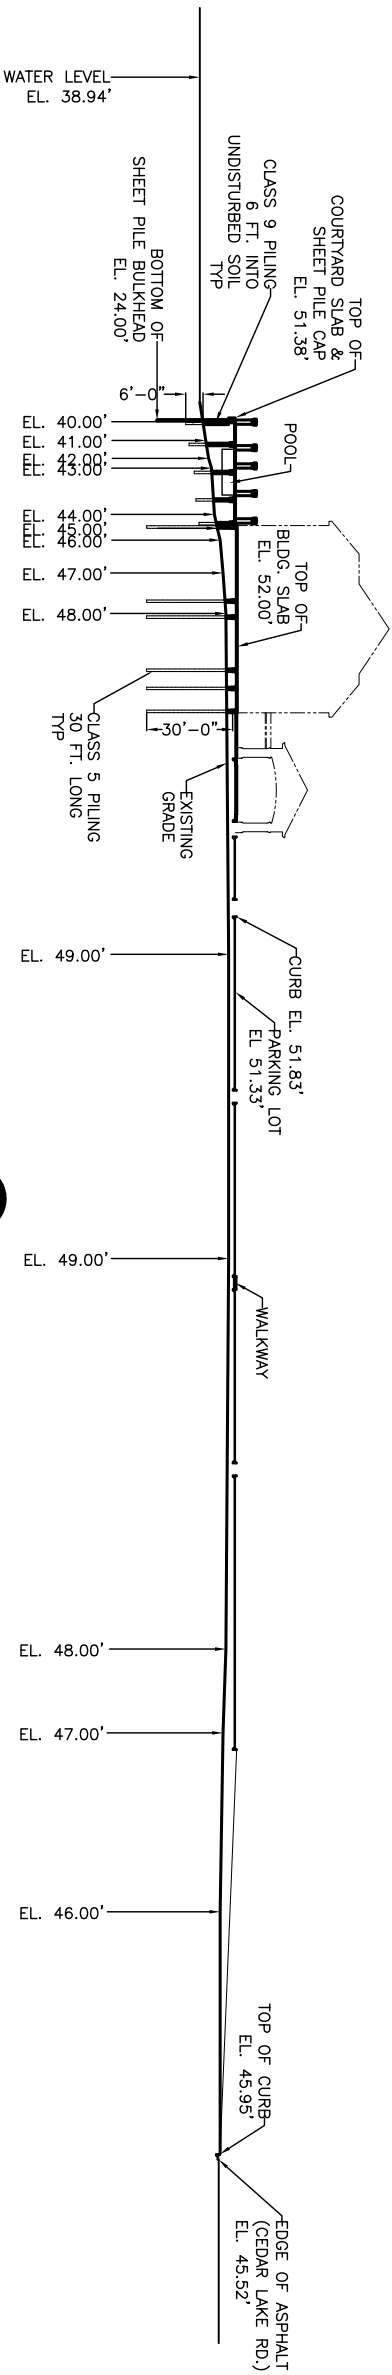

**SECTION**  
SCALE: 1"=30'-0"

**TOPOGRAPHIC SECTIONS**

DR. EDUARDO HERNANDEZ  
CEDAR LAKE ROAD  
BILOXI, MISSISSIPPI

LA QUINTA INN & SUITES  
**DAMMON ENGINEERING, INC.**  
ARCHITECTS — ENGINEERS  
1095 FLORIDA AVENUE 985-649-5892 SLIDELL, LA. 70458  
DAMMONENGINEERING.COM

FILE:  
SCALE: AS NOTED

JOB NO. 1694

DATE: 11-01-05

SHEET

S-6

OF