



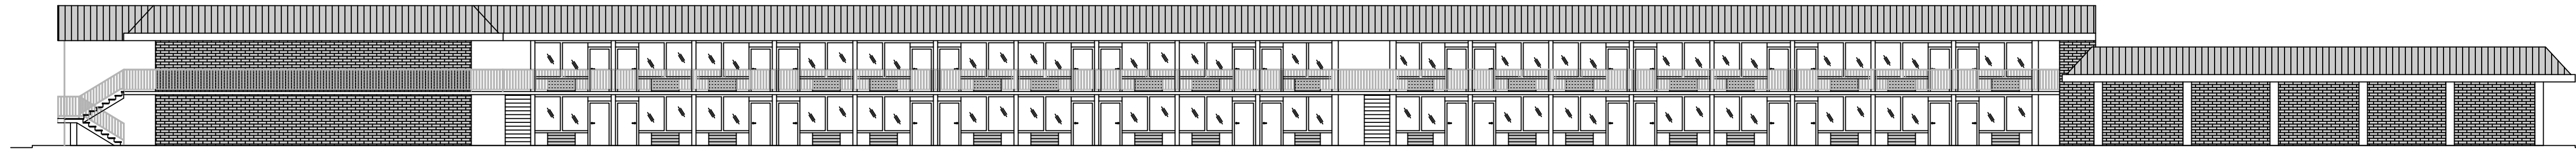


22 EXISTING SIDE ELEVATION
SCALE: 1/16" = 1'-0"



23 EXISTING SIDE ELEVATION
SCALE: 1/16" = 1'-0"

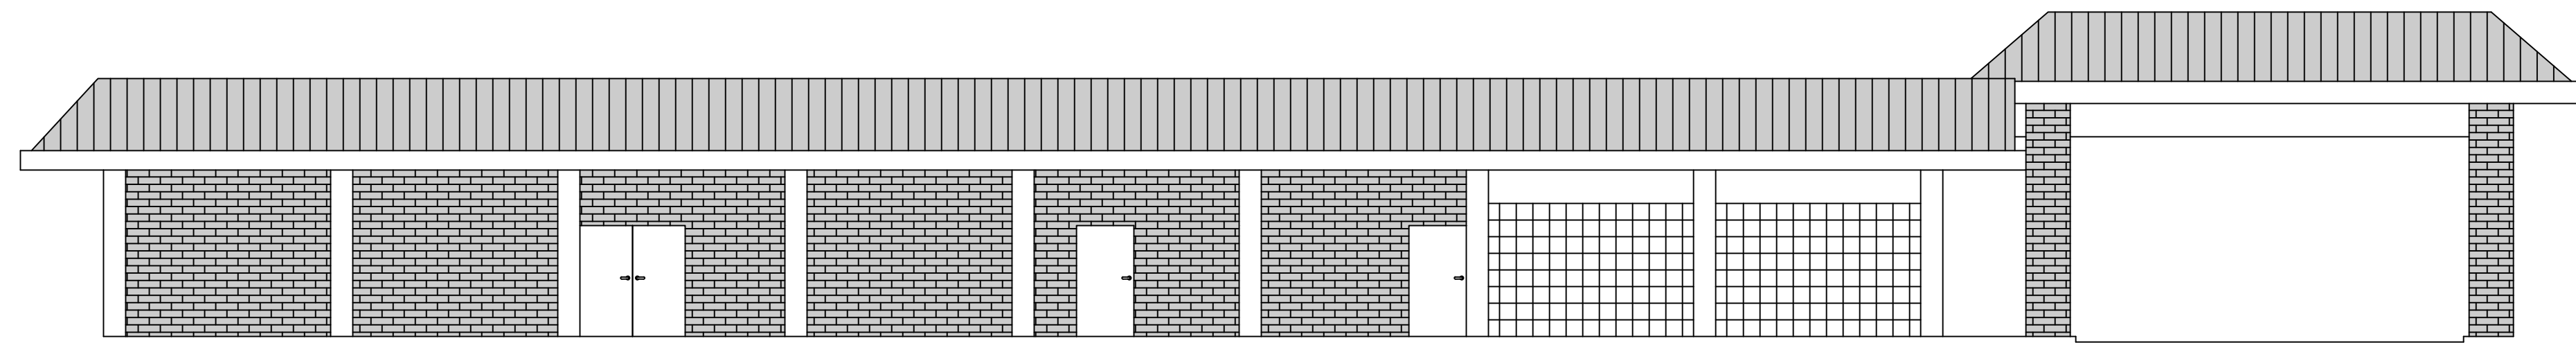

24 EXISTING FRONT ELEVATION
SCALE: 1/8" = 1'-0"

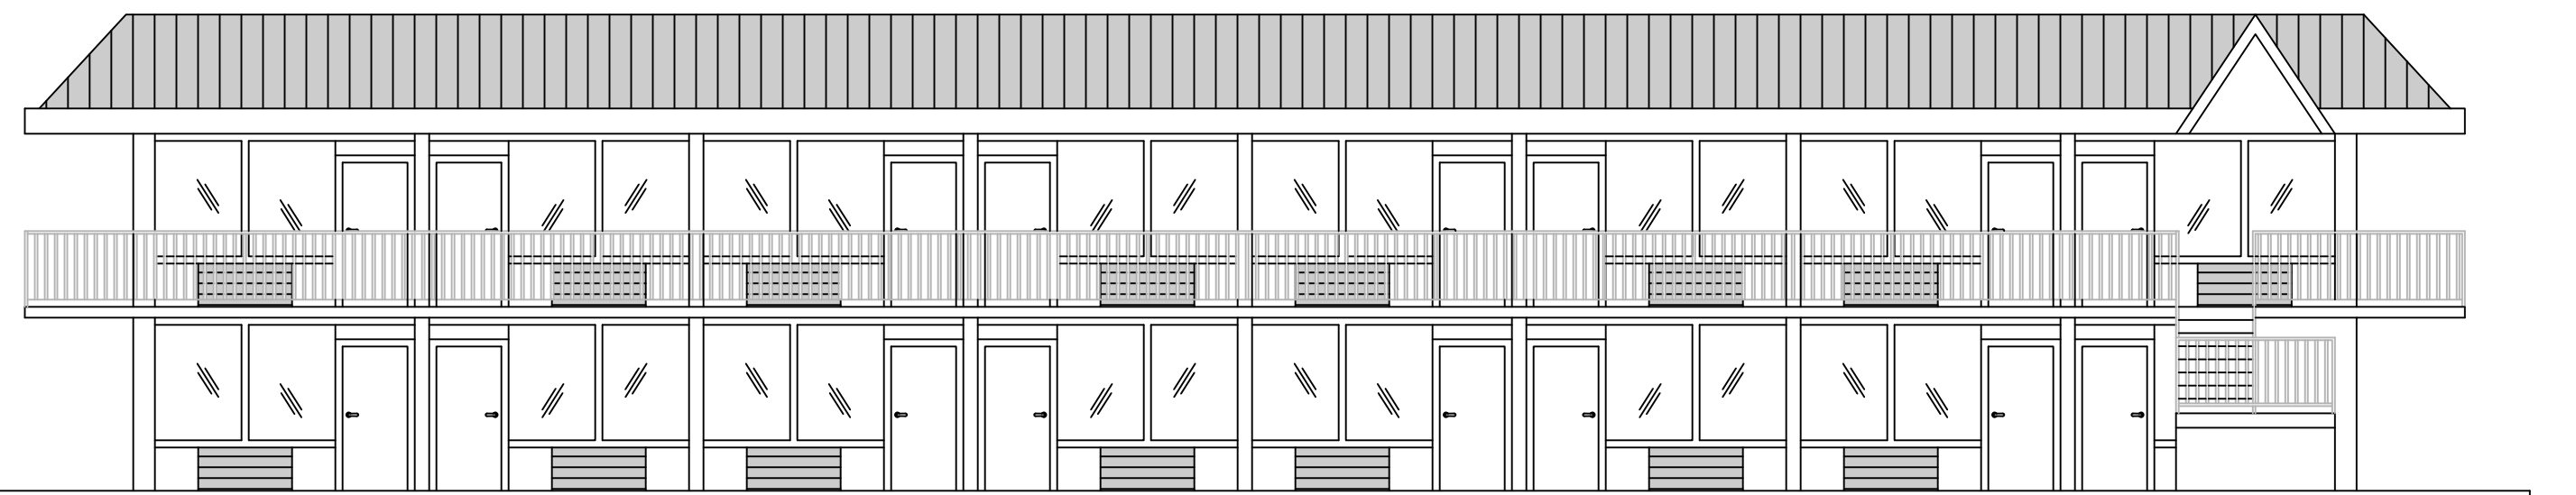

25 EXISTING REAR ELEVATION
SCALE: 1/8" = 1'-0"

DAMMON
ENGINEERING, INC.
LOUISIANA & MISSISSIPPI

Chief Engineer: Brian Mistich, PE
554 Old Spanish Trail
Stellert, LA 70458
www.dammonengineering.com
info@dammonengineering.com
PH: 985.649.5832

#	DESCRIPTION	DATE



NEW PARTIAL RENOVATION
RED ROOF INN
1662 GAUGE BLVD.
SULPHEE, LA 70458
JOB No: 24-01 | DATE: 04-09-2024
DRAWN BY: CKD | CHECKED BY: JMS

SHEET TITLE:
EXISTING
BUILDING
ELEVATIONS

DRAWING NUMBER:
A105

NOTE : PARAPET ROOF SHALL BE POSTPONED UNTIL NEXT YEAR.