
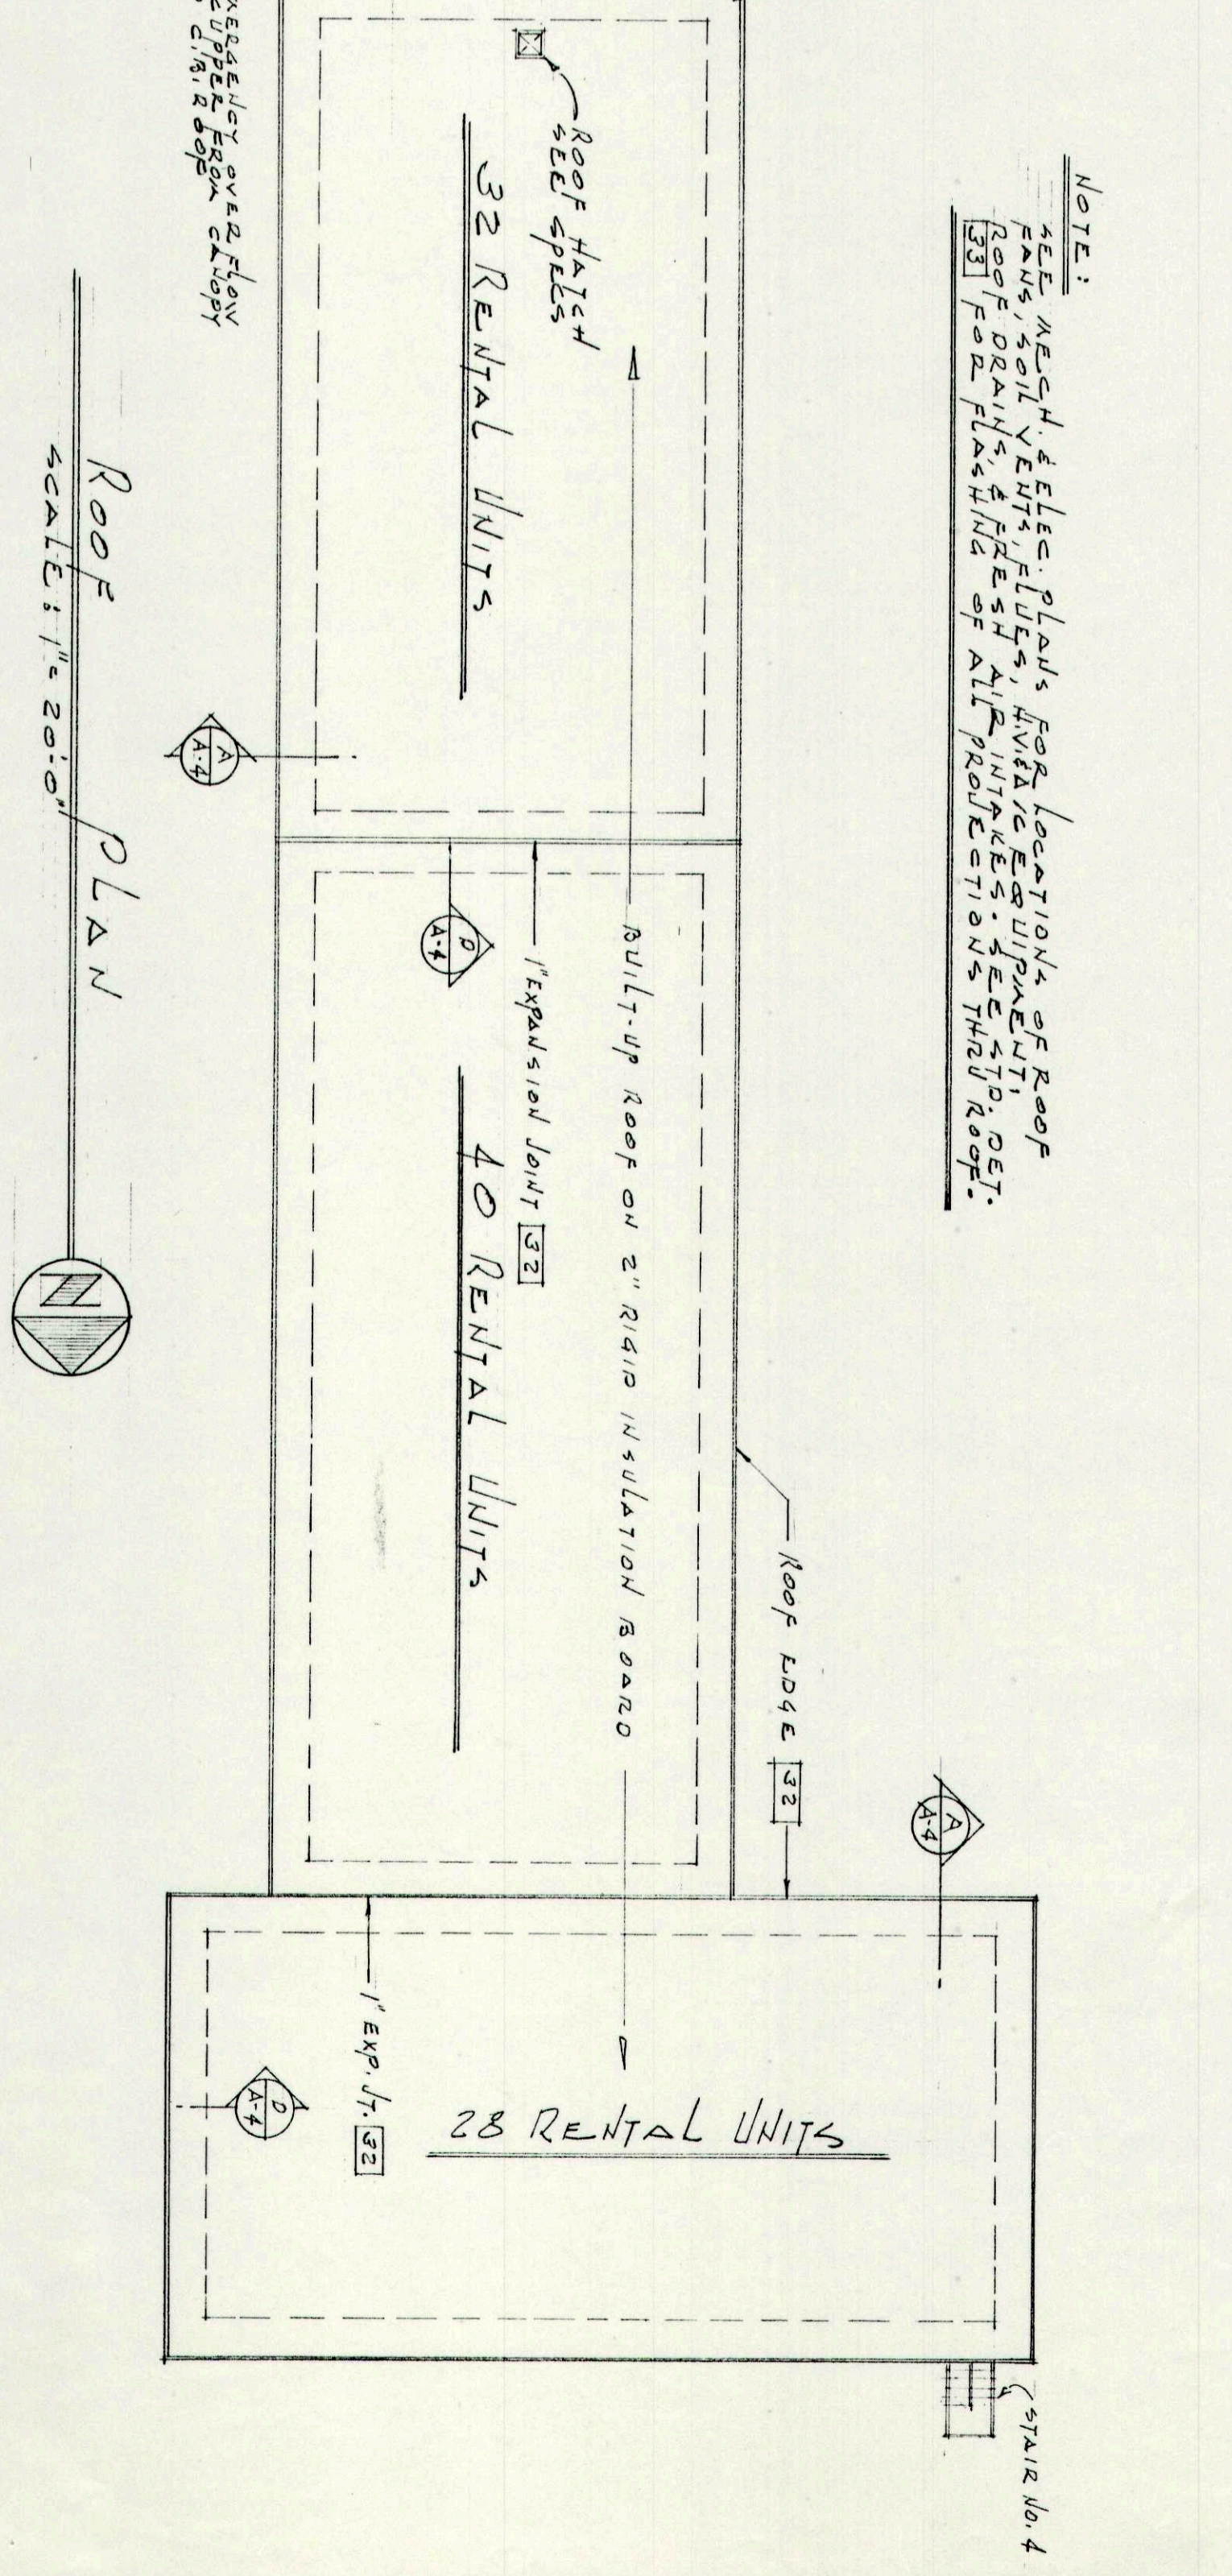
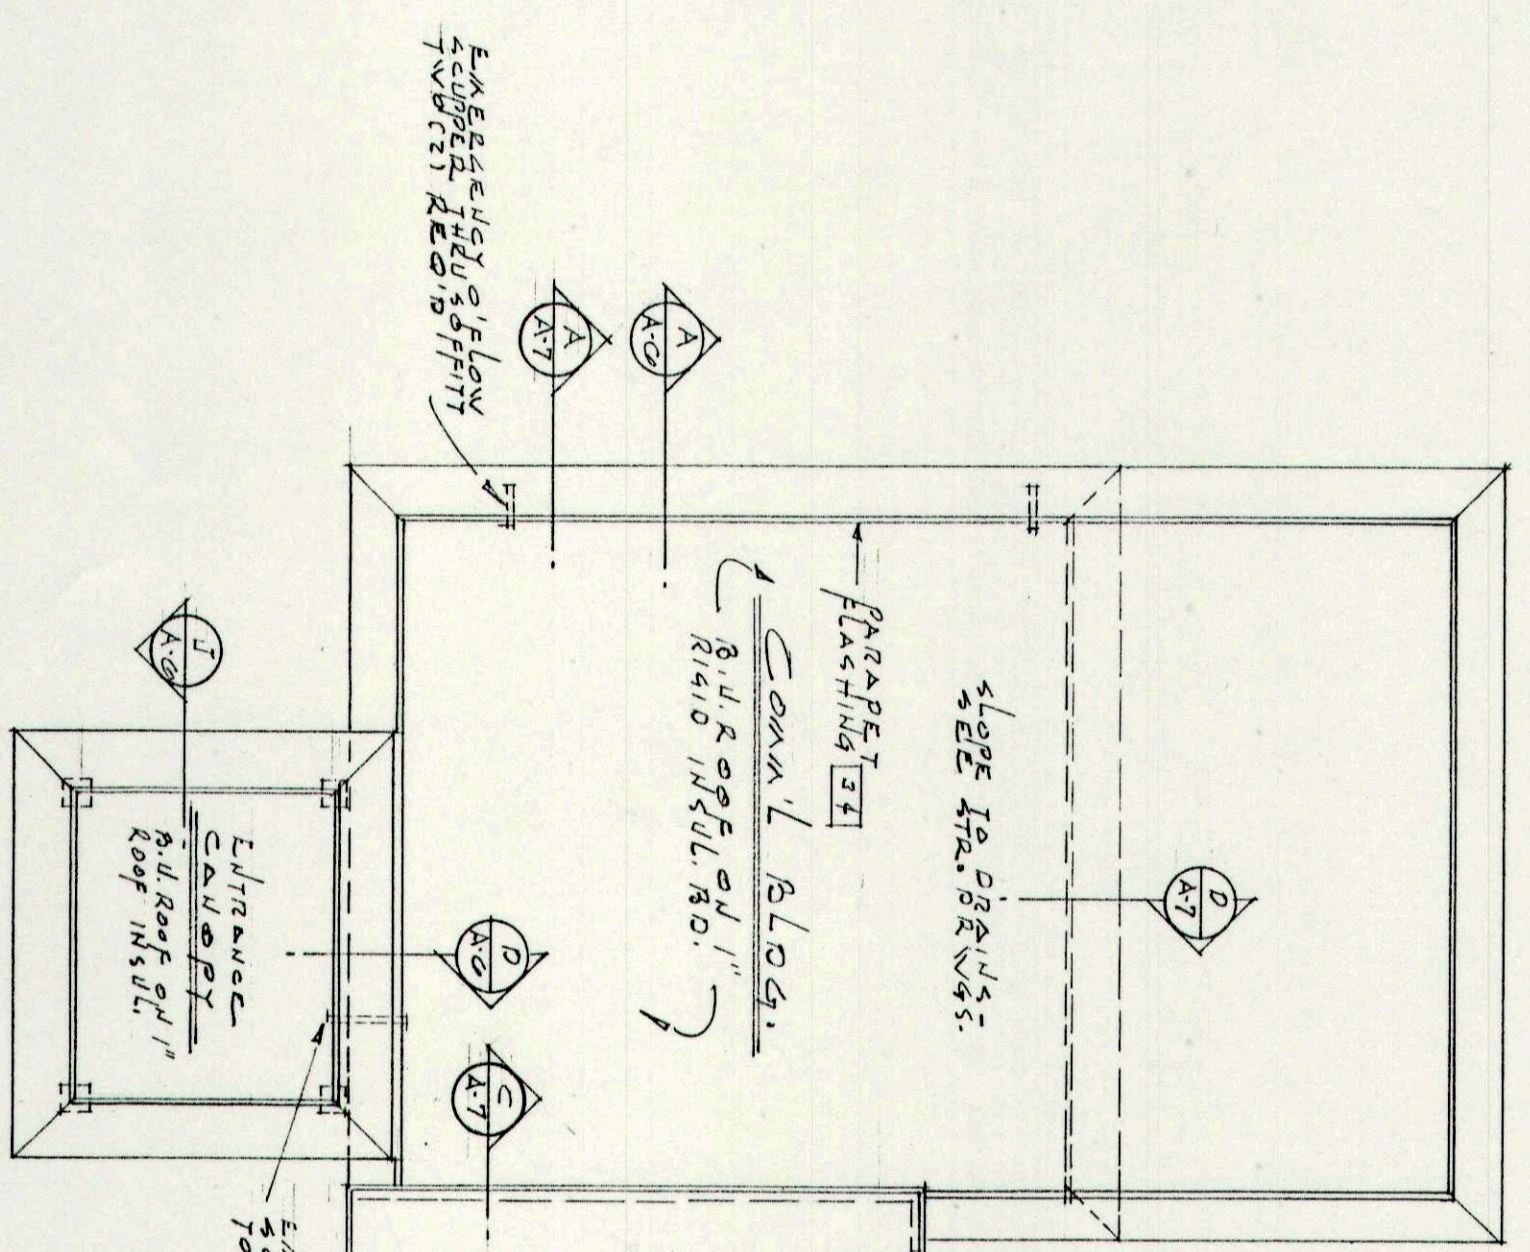
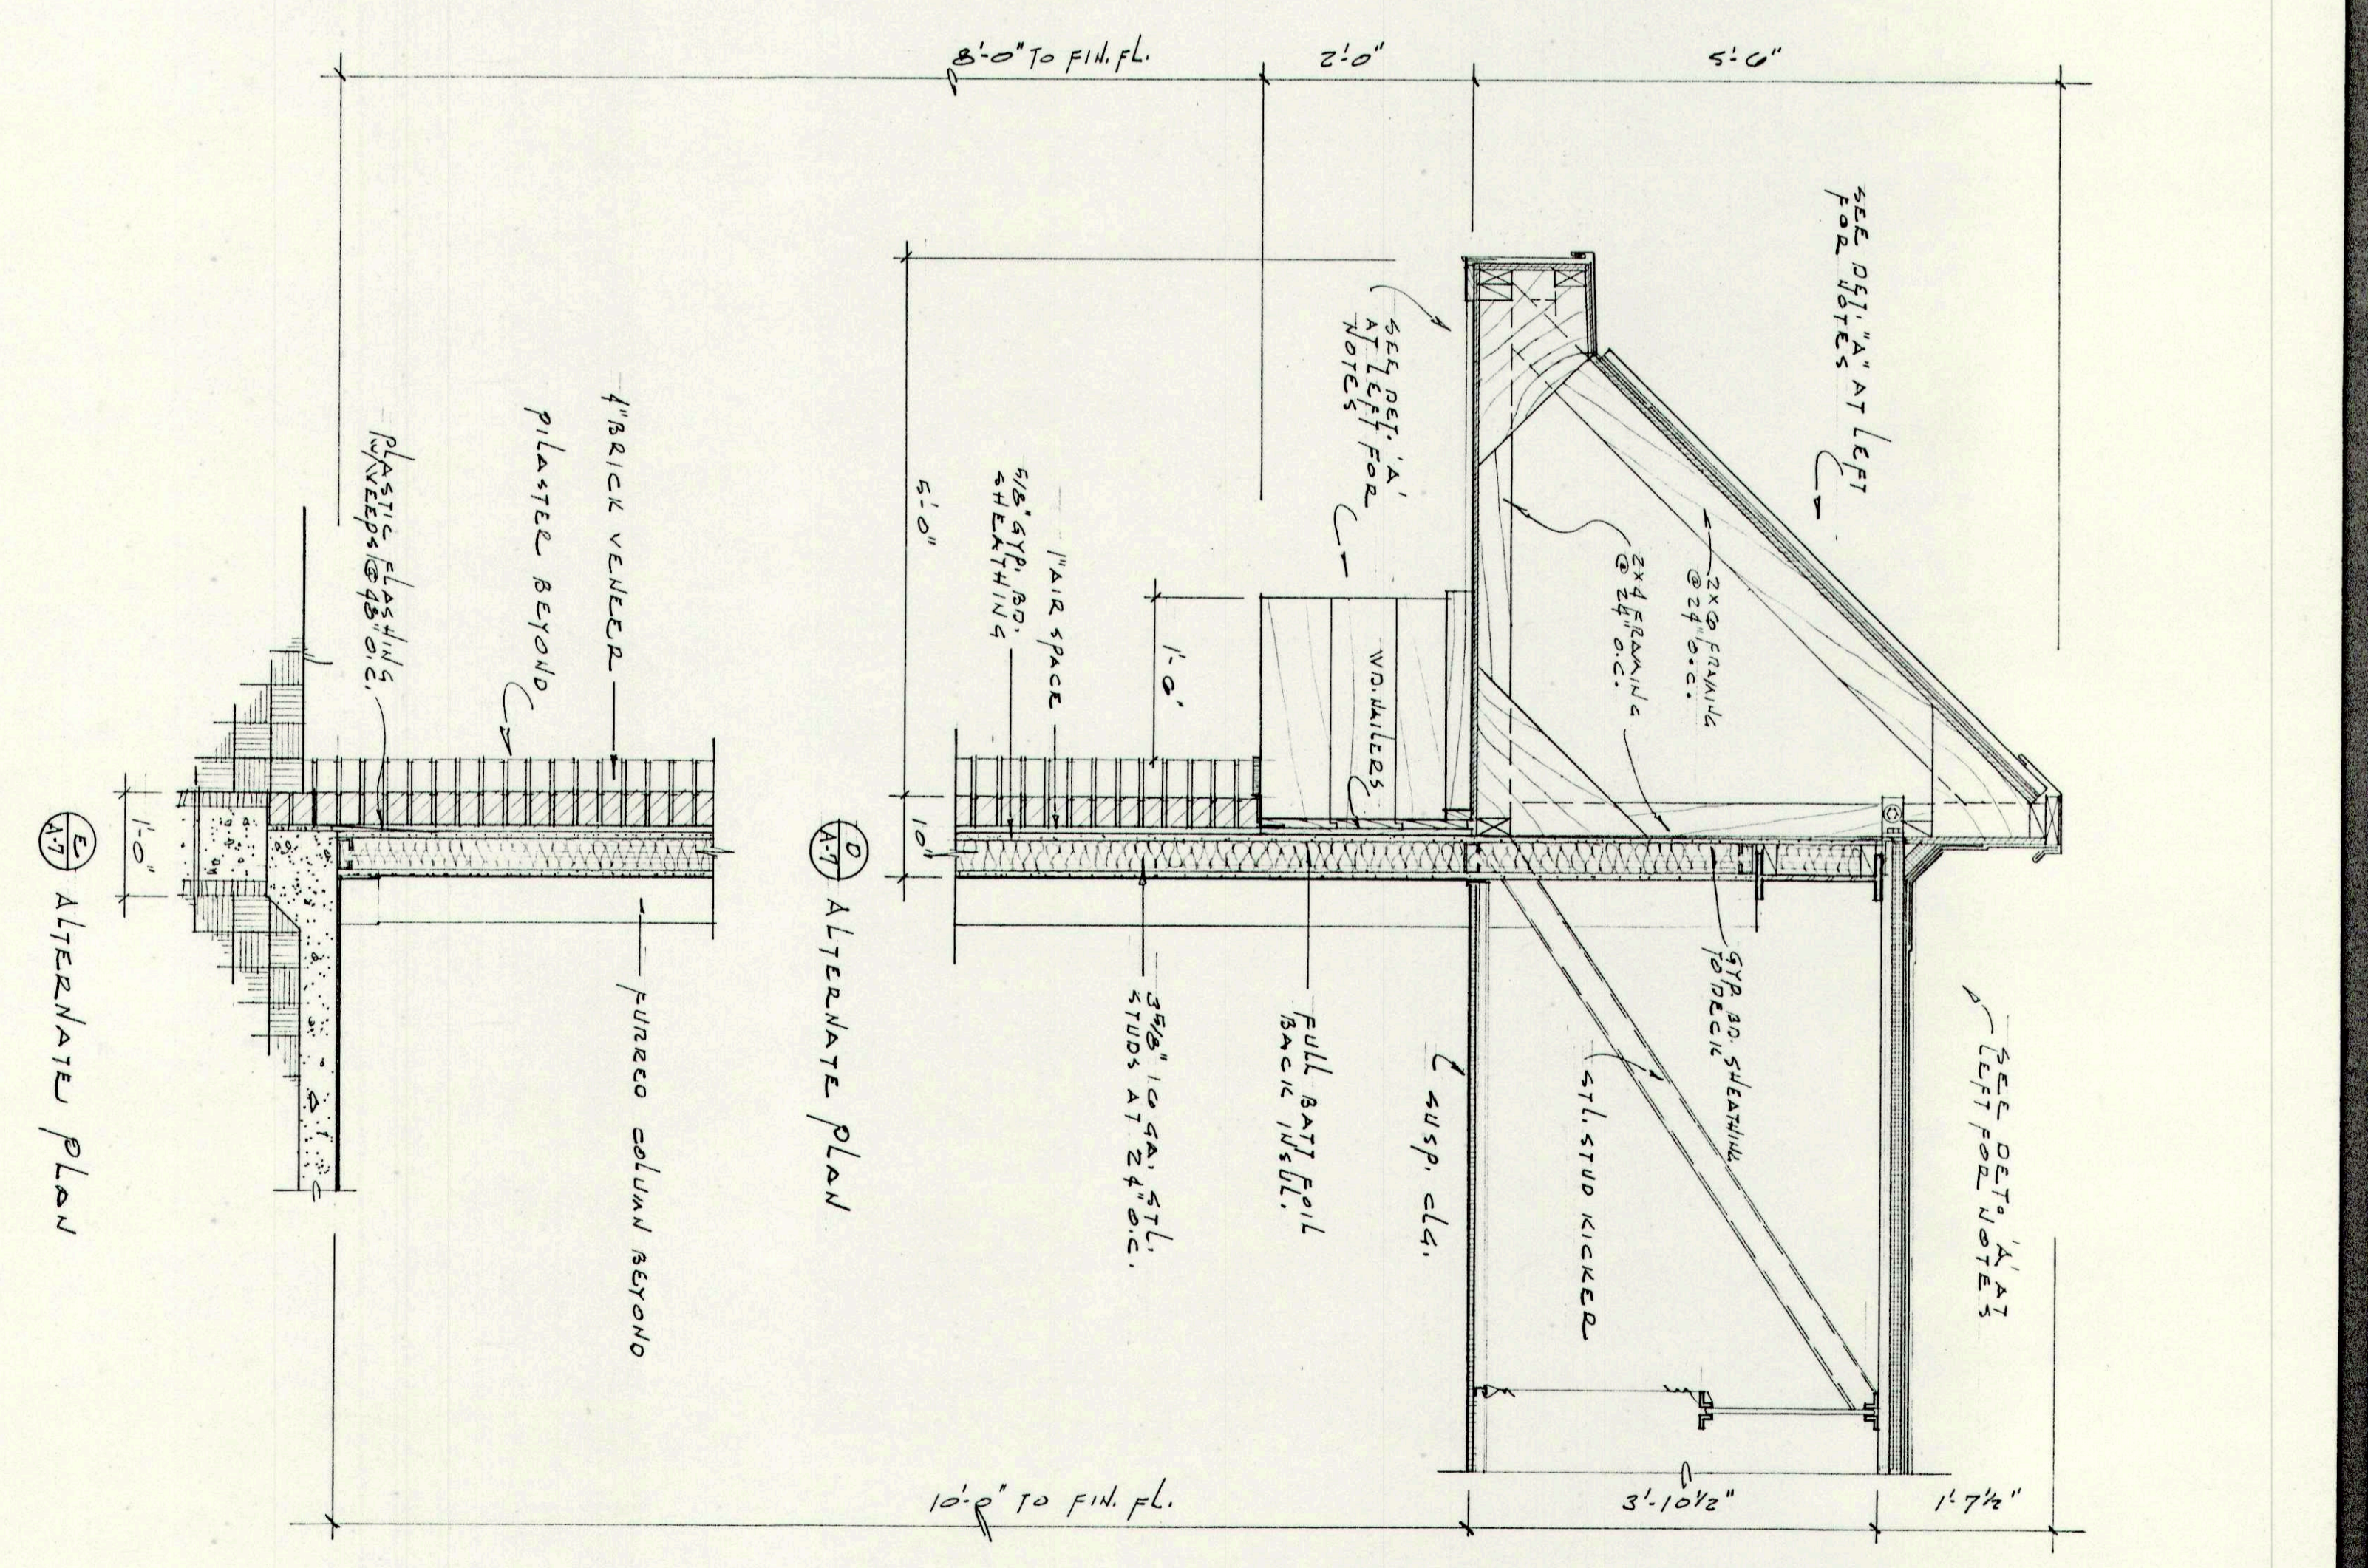


NO.	DESCRIPTION	CHECK
1		
2		
3		
4		
5		
6		
7		
8		
9		
10		

**A MOTEL
FOR
SLIDELL, LOUISIANA**

DATE	
BY	
CHECKED	
APPROVED	

COMM. NO.	752274
DATE	
SHEET NO.	A-7

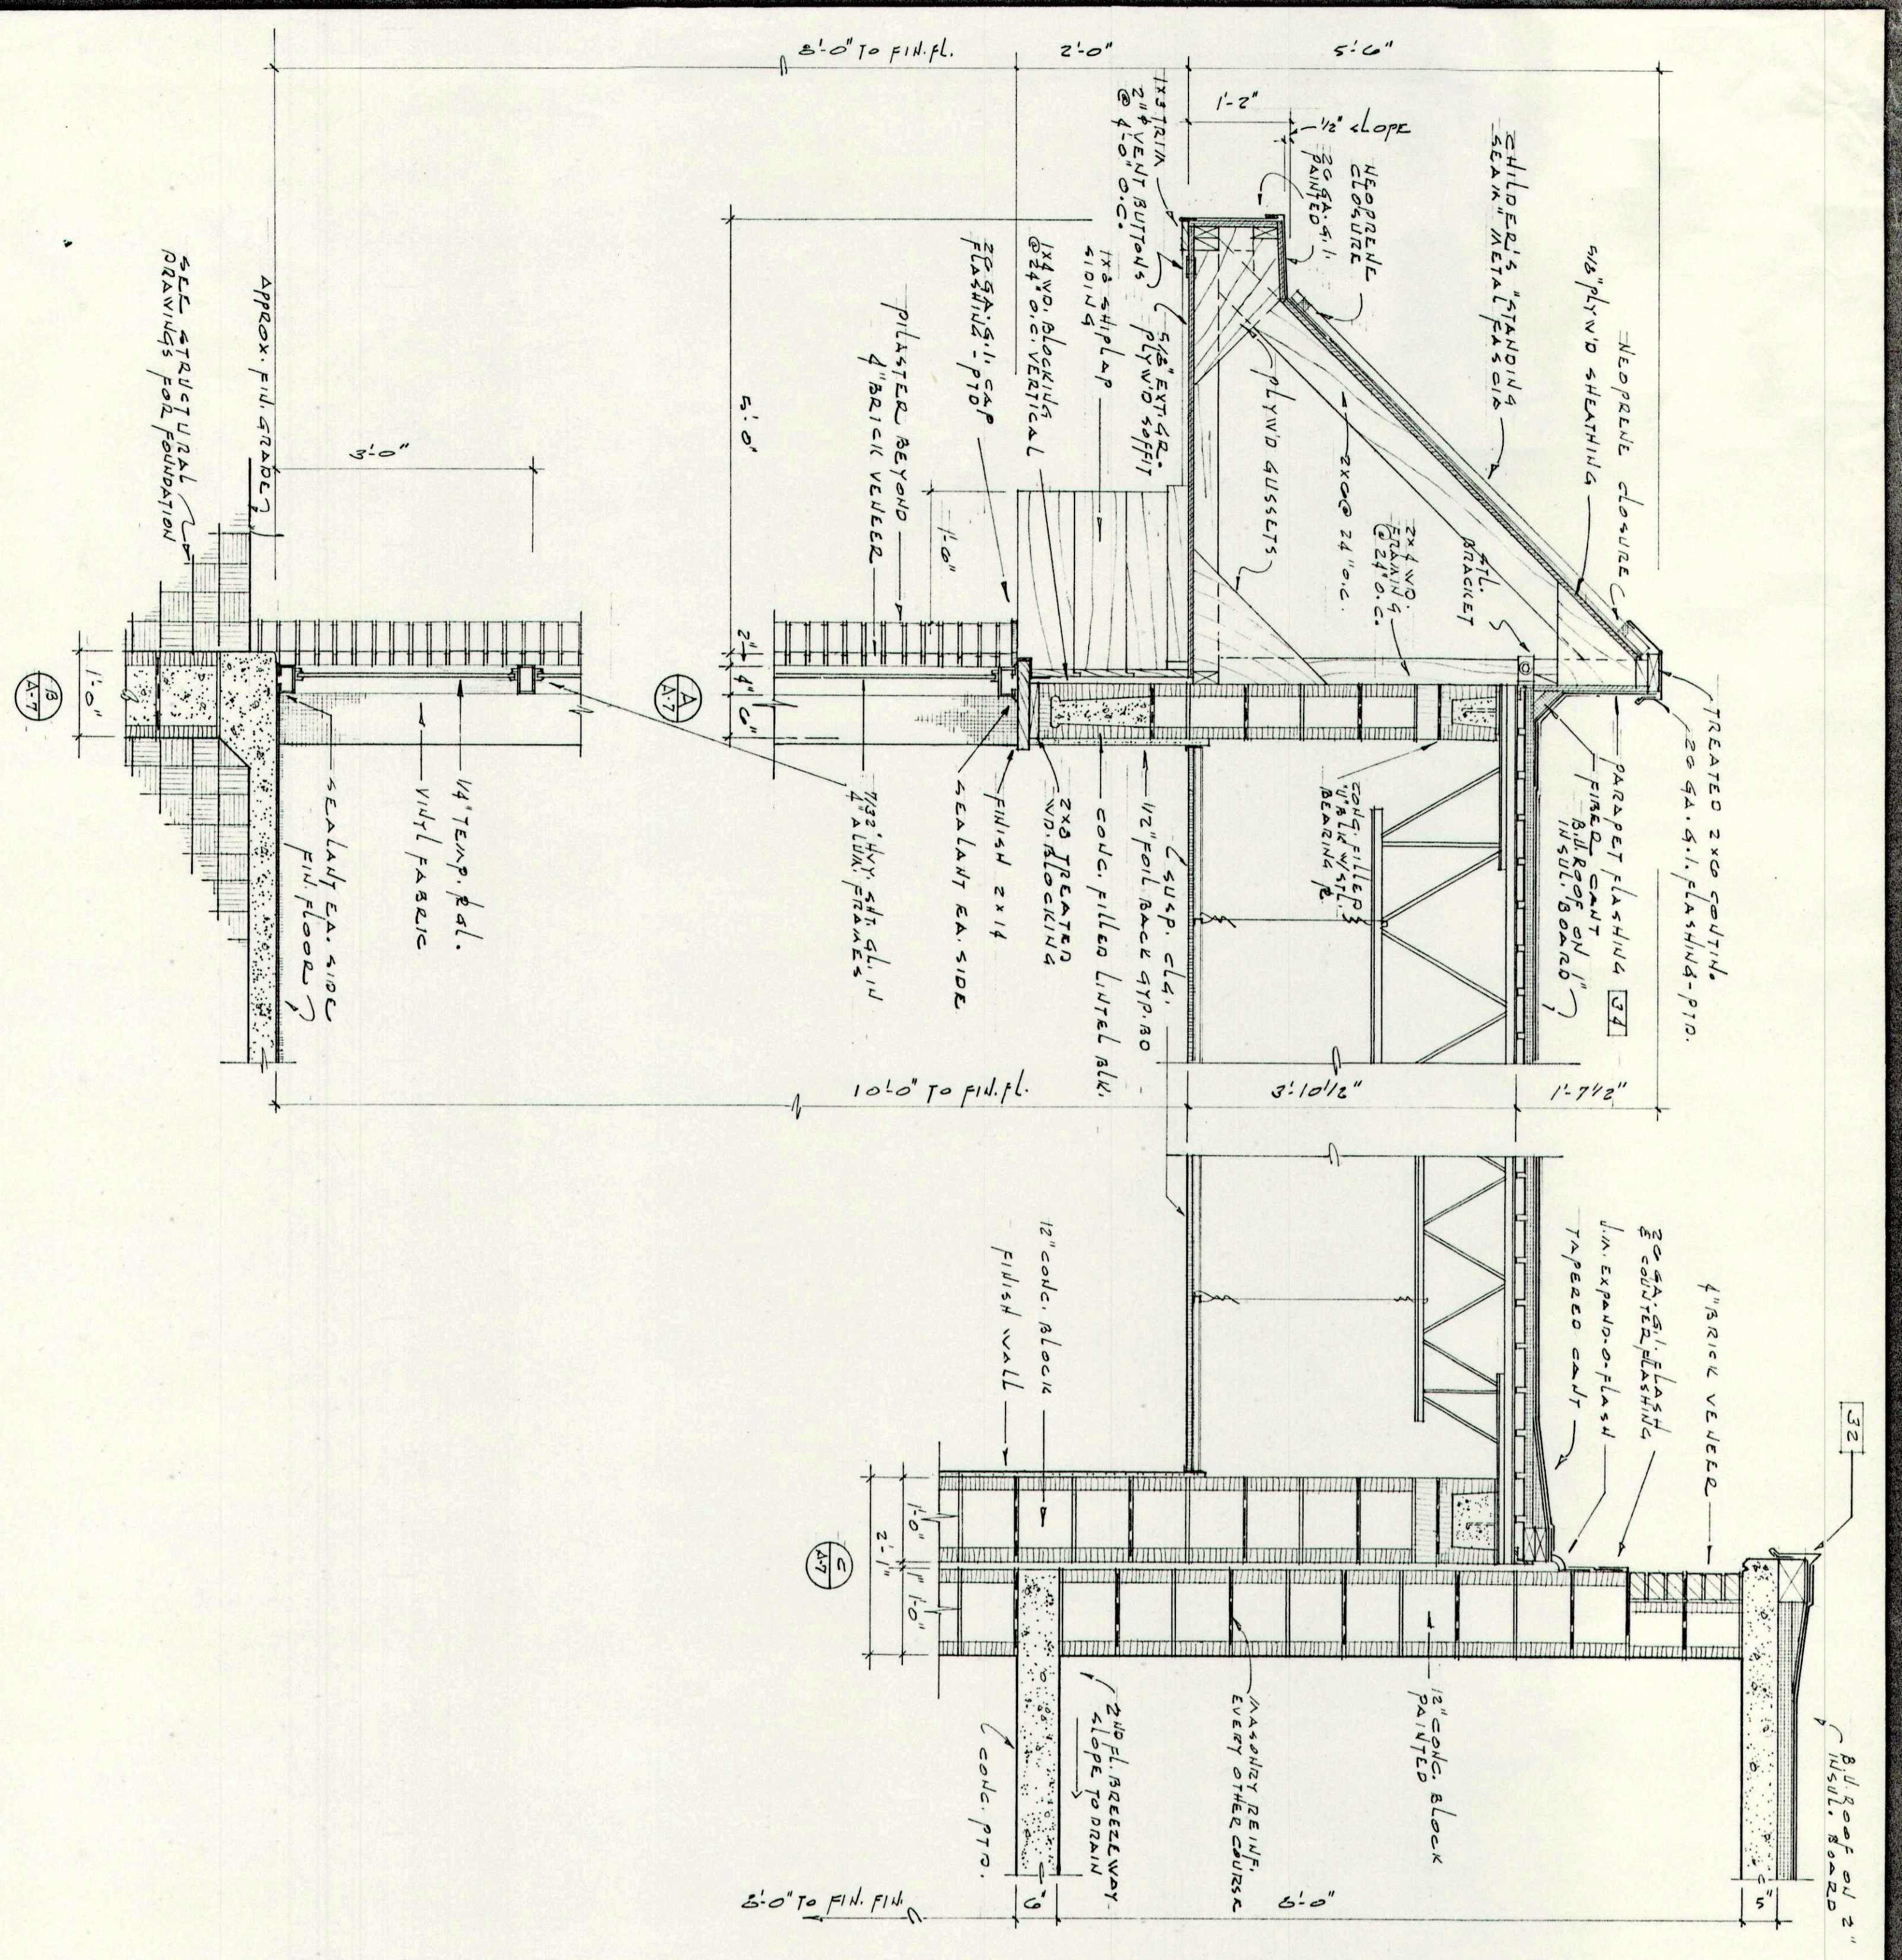

NOTE:
SEE ARCH & ENG. PLANS FOR LOCATION OF ROOF RAFTERS, TRUSSES, INSULATION, FLASHING, ETC. FOR PARAPETS AND FLASHING AT ALL PROJECTIONS THROUGH ROOF.

ROOF PLAN
SCALE: 1/8" = 2'-0"

