



- EXTERIOR FINISH LEGEND**
- EF1 PEARLESCENT ACCENT EIFS FINISH
 - EF2 DARK EIFS FINISH COLOR
 - EF2a ACCENT EIFS COLOR
 - EF2b DARK EIFS FINISH COLOR - TEXTURED
 - EF3 STAIR TOWER EIFS COLOR
 - EF4 MAIN BUILDING EIFS COLOR
 - EF4a ACCENT EIFS COLOR
 - STI CULTURED STONE
 - SP1 EXTERIOR ACCENT FINISH - CEMENT BOARD SIDING - EXTERIOR PLANT (OPTIONAL)

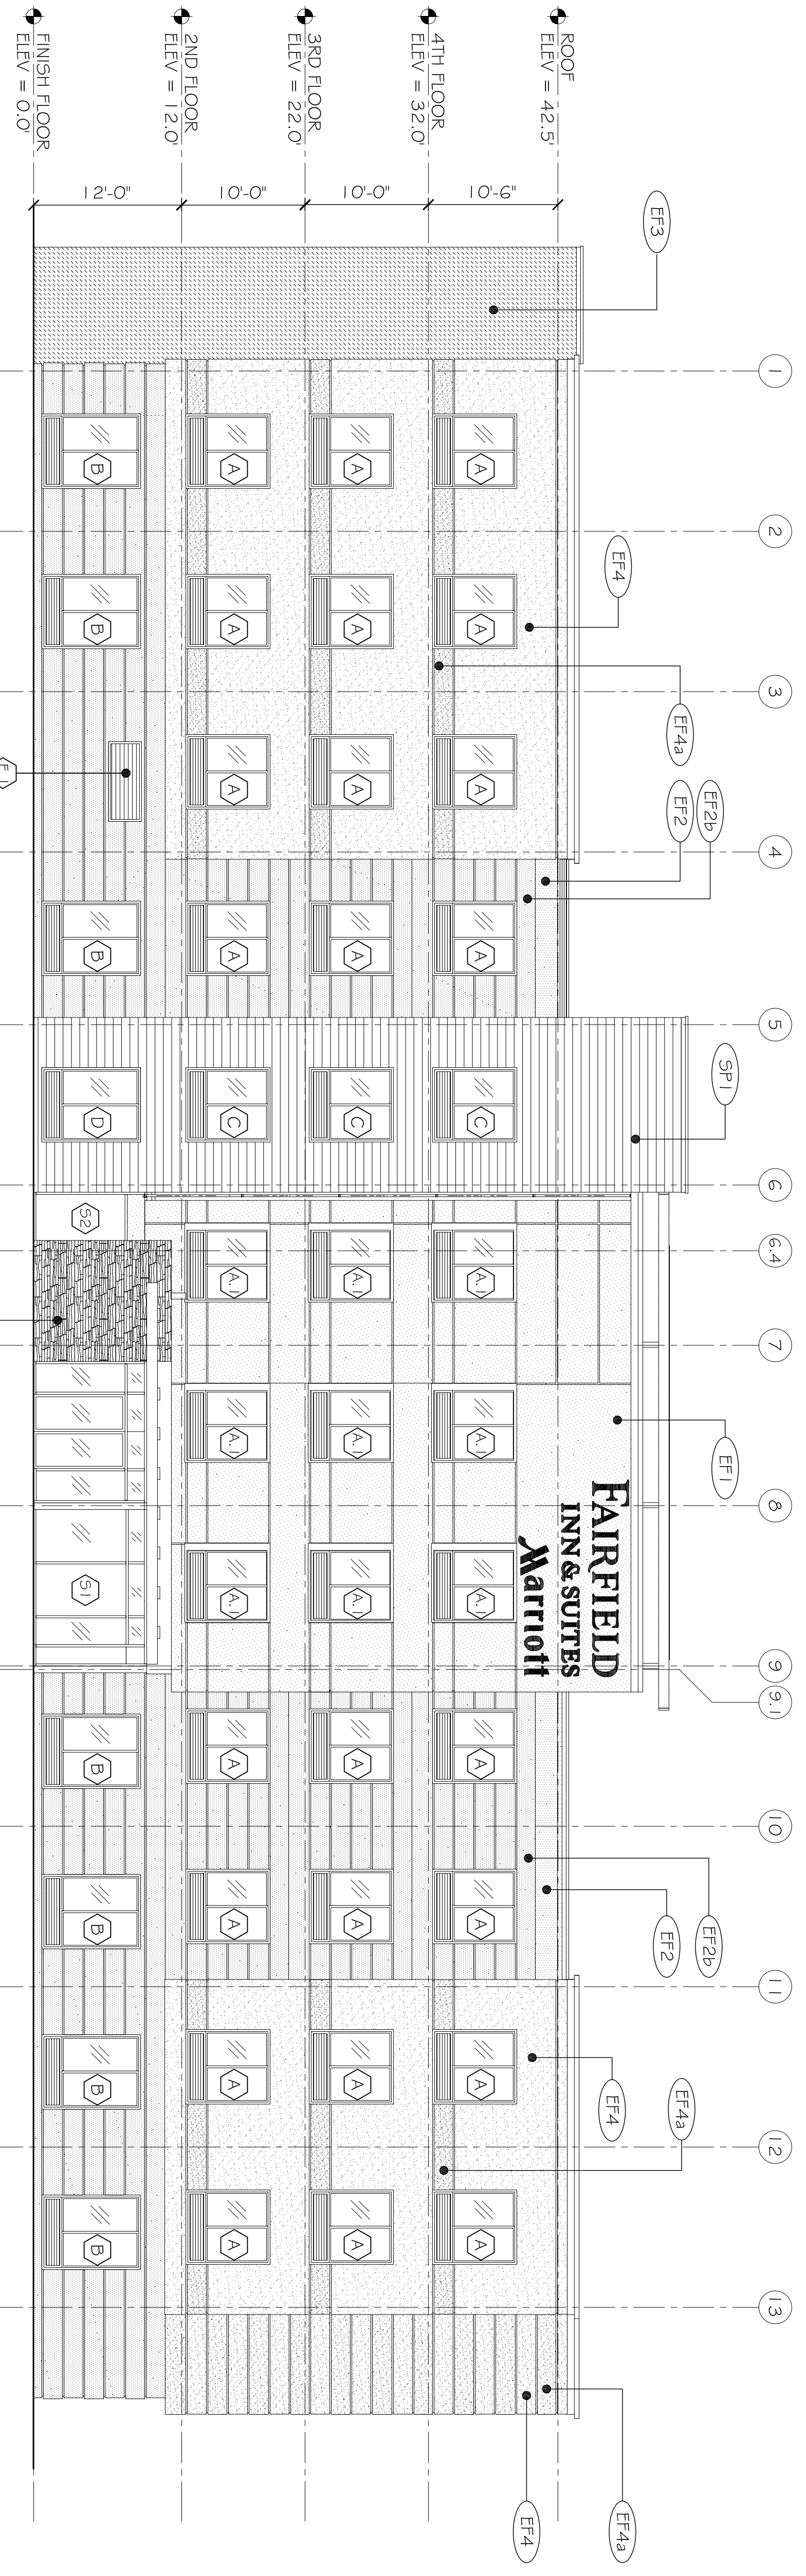

FRONT ELEVATION
SCALE: 1/8" = 1'-0"

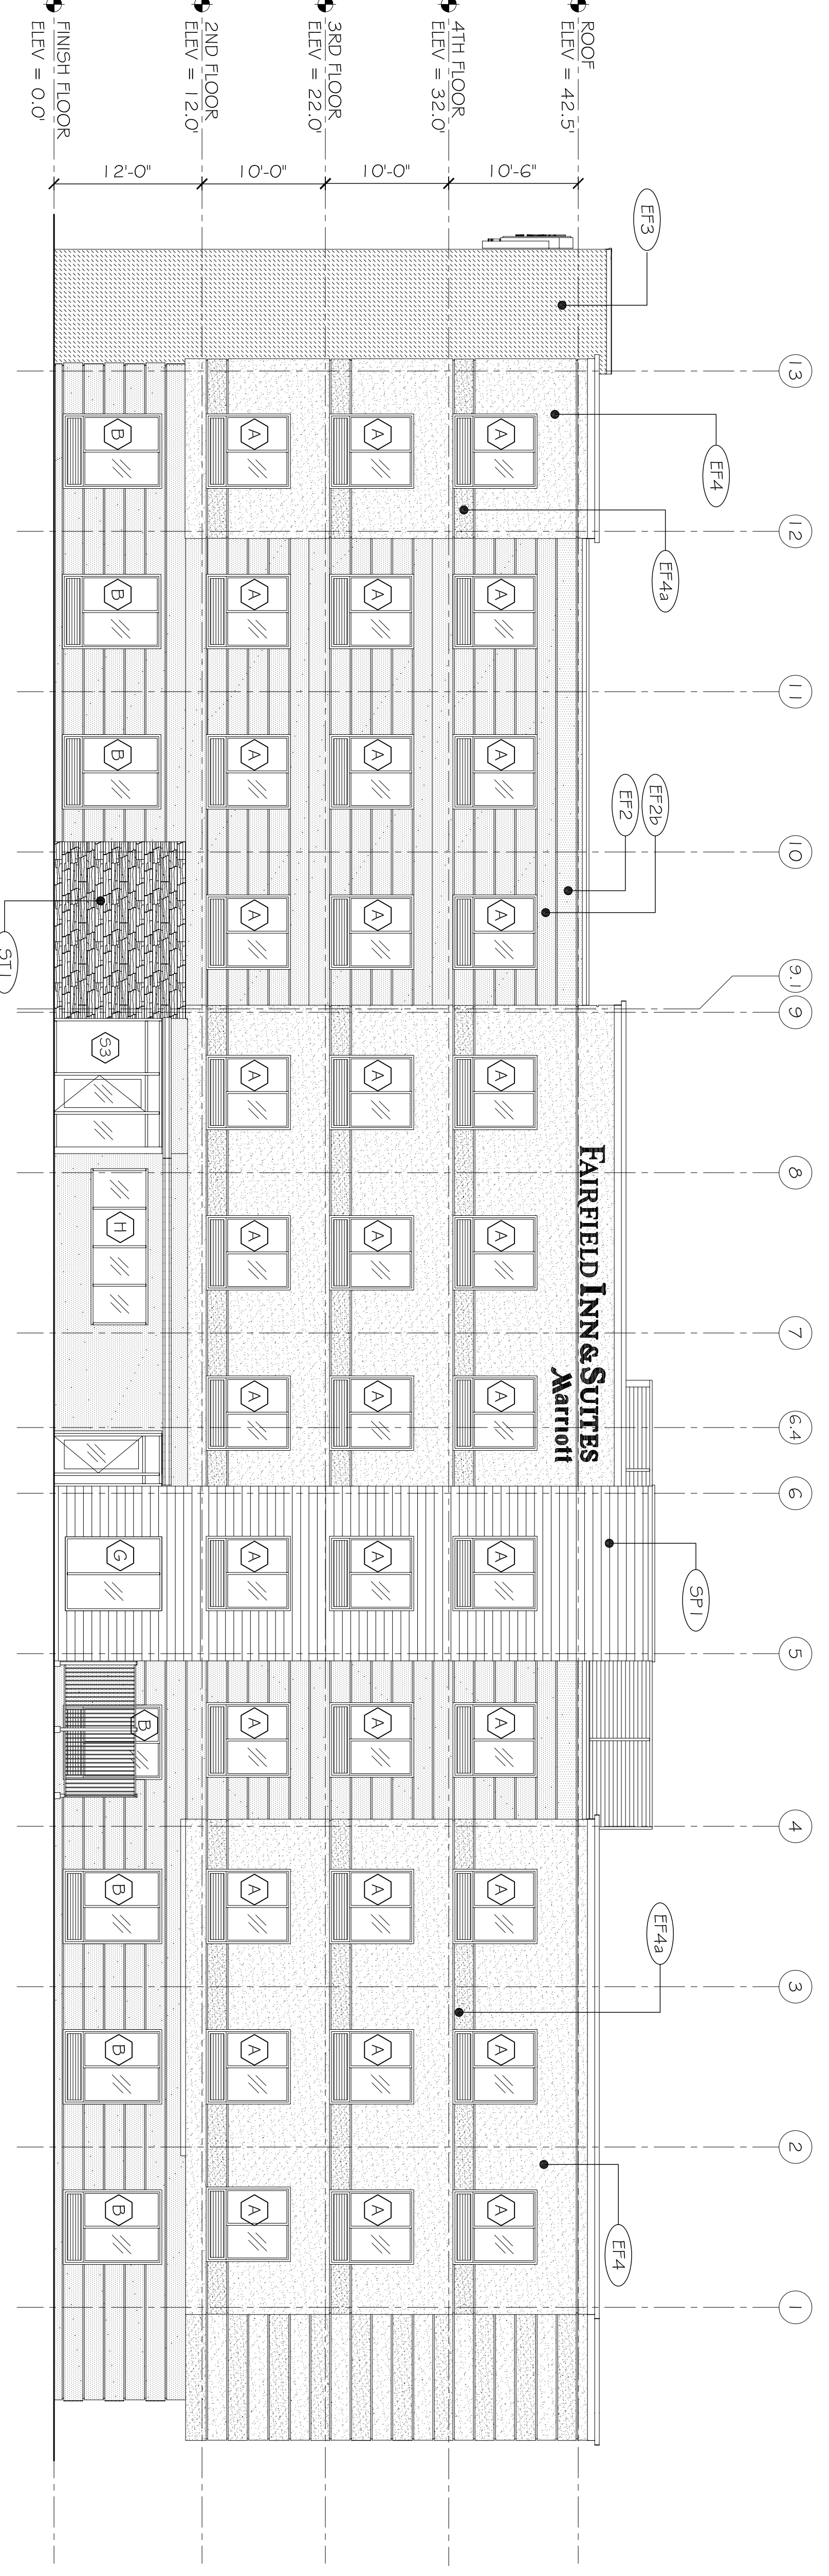

REAR ELEVATION
SCALE: 1/8" = 1'-0"

PRELIMINARY (NOT FOR CONSTRUCTION)

REVISIONS	
#	DESCRIPTION

FAIRFIELD INNS & SUITES
 01 PREEPS CENTRE DRIVE
 VICKERSBURG, MISSISSIPPI 39180

JOB No: 2181 DATE: 08-01-2013
 DRAWN BY: JTL CHECKED BY: CKD

The above drawings and specifications, designs and arrangements represented hereby are and shall remain the property of Dammon Engineering, and no part thereof shall be copied, stored in any other form or in connection with any work or project other than the specific project for which the same were prepared and developed without written consent of Dammon Engineering. Visual contact with these drawings or specifications shall constitute conclusive evidence of acceptance of these restrictions.

DAMMON
ENGINEERING, INC.
Architects & Engineers

CHIEF ENGINEER: EMMETT DAMMON, P.E.
 554 OLD SPANISH TRAIL
 SLIDELL, LA 70458

dammonengineering.com
 dammoneng@bellsouth.net
 PHONE: 985-649-5832
 FAX: 985-641-5990

FRONT & REAR EXTERIOR ELEVATIONS

SHEET No: 00 OF 00

A7