


ARCHITECTURAL FLOOR PLAN - LEVEL 2

SCALE: 1/8" = 1'-0"

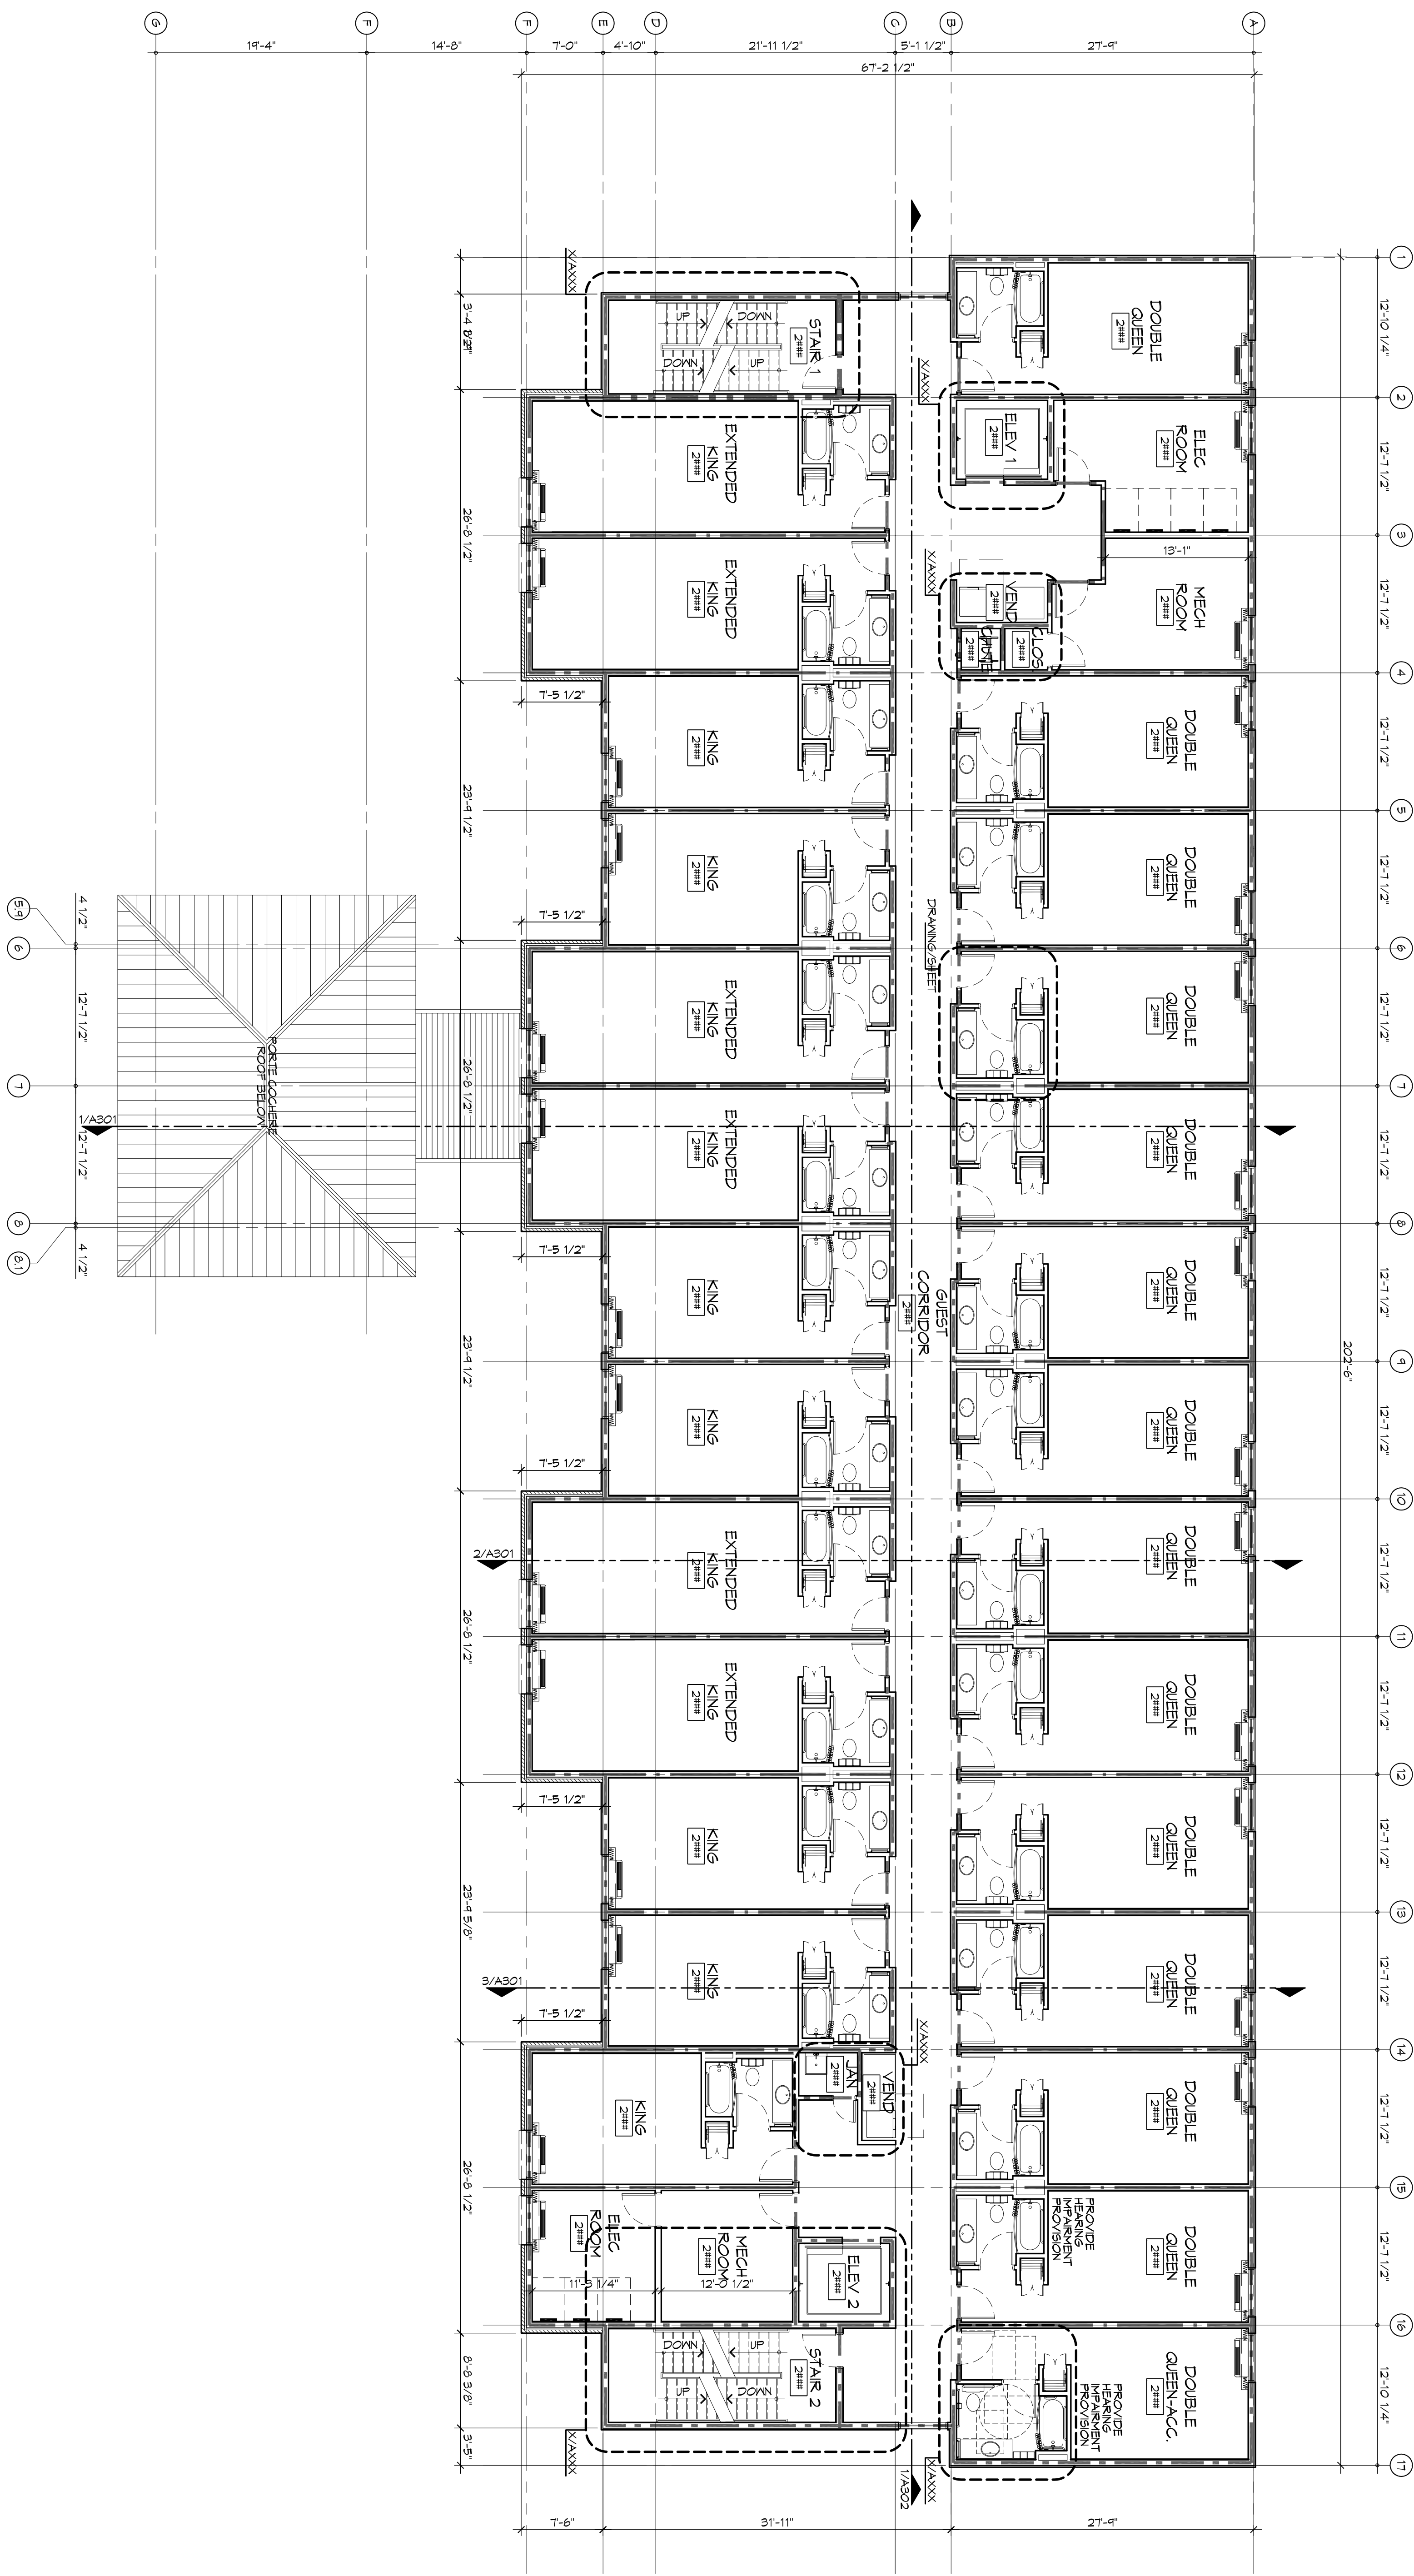

SHEET NO. **A102**

DRAWING NUMBER:

NEW HOTEL & RESTAURANT FOR  
**SPORTSMAN LODGE**

LOT #1 LA HWY 27  
 HACKBERRY, LA 70645

JOB No: 2141 DATE: MAY 28, 2015

DRAWN BY: CKD/JTL CHECKED BY: KJK

ARCHITECTURAL FLOOR PLAN - LEVEL 2

**PRELIMINARY NOT FOR CONSTRUCTION**

#	DESCRIPTION	DATE

**DAMMON ENGINEERING, INC.**  
*Architects & Engineers*

Chief Architect: Kevin J. Kinchen, NCARB  
 Chief Engineer: Brian Mistich, PE

554 Old Spanish Trail  
 Slidell, LA 70458

www.dammonengineering.com  
 info@dammonengineering.com  
 PH: 985.649.5832  
 F: 985.641.5950